


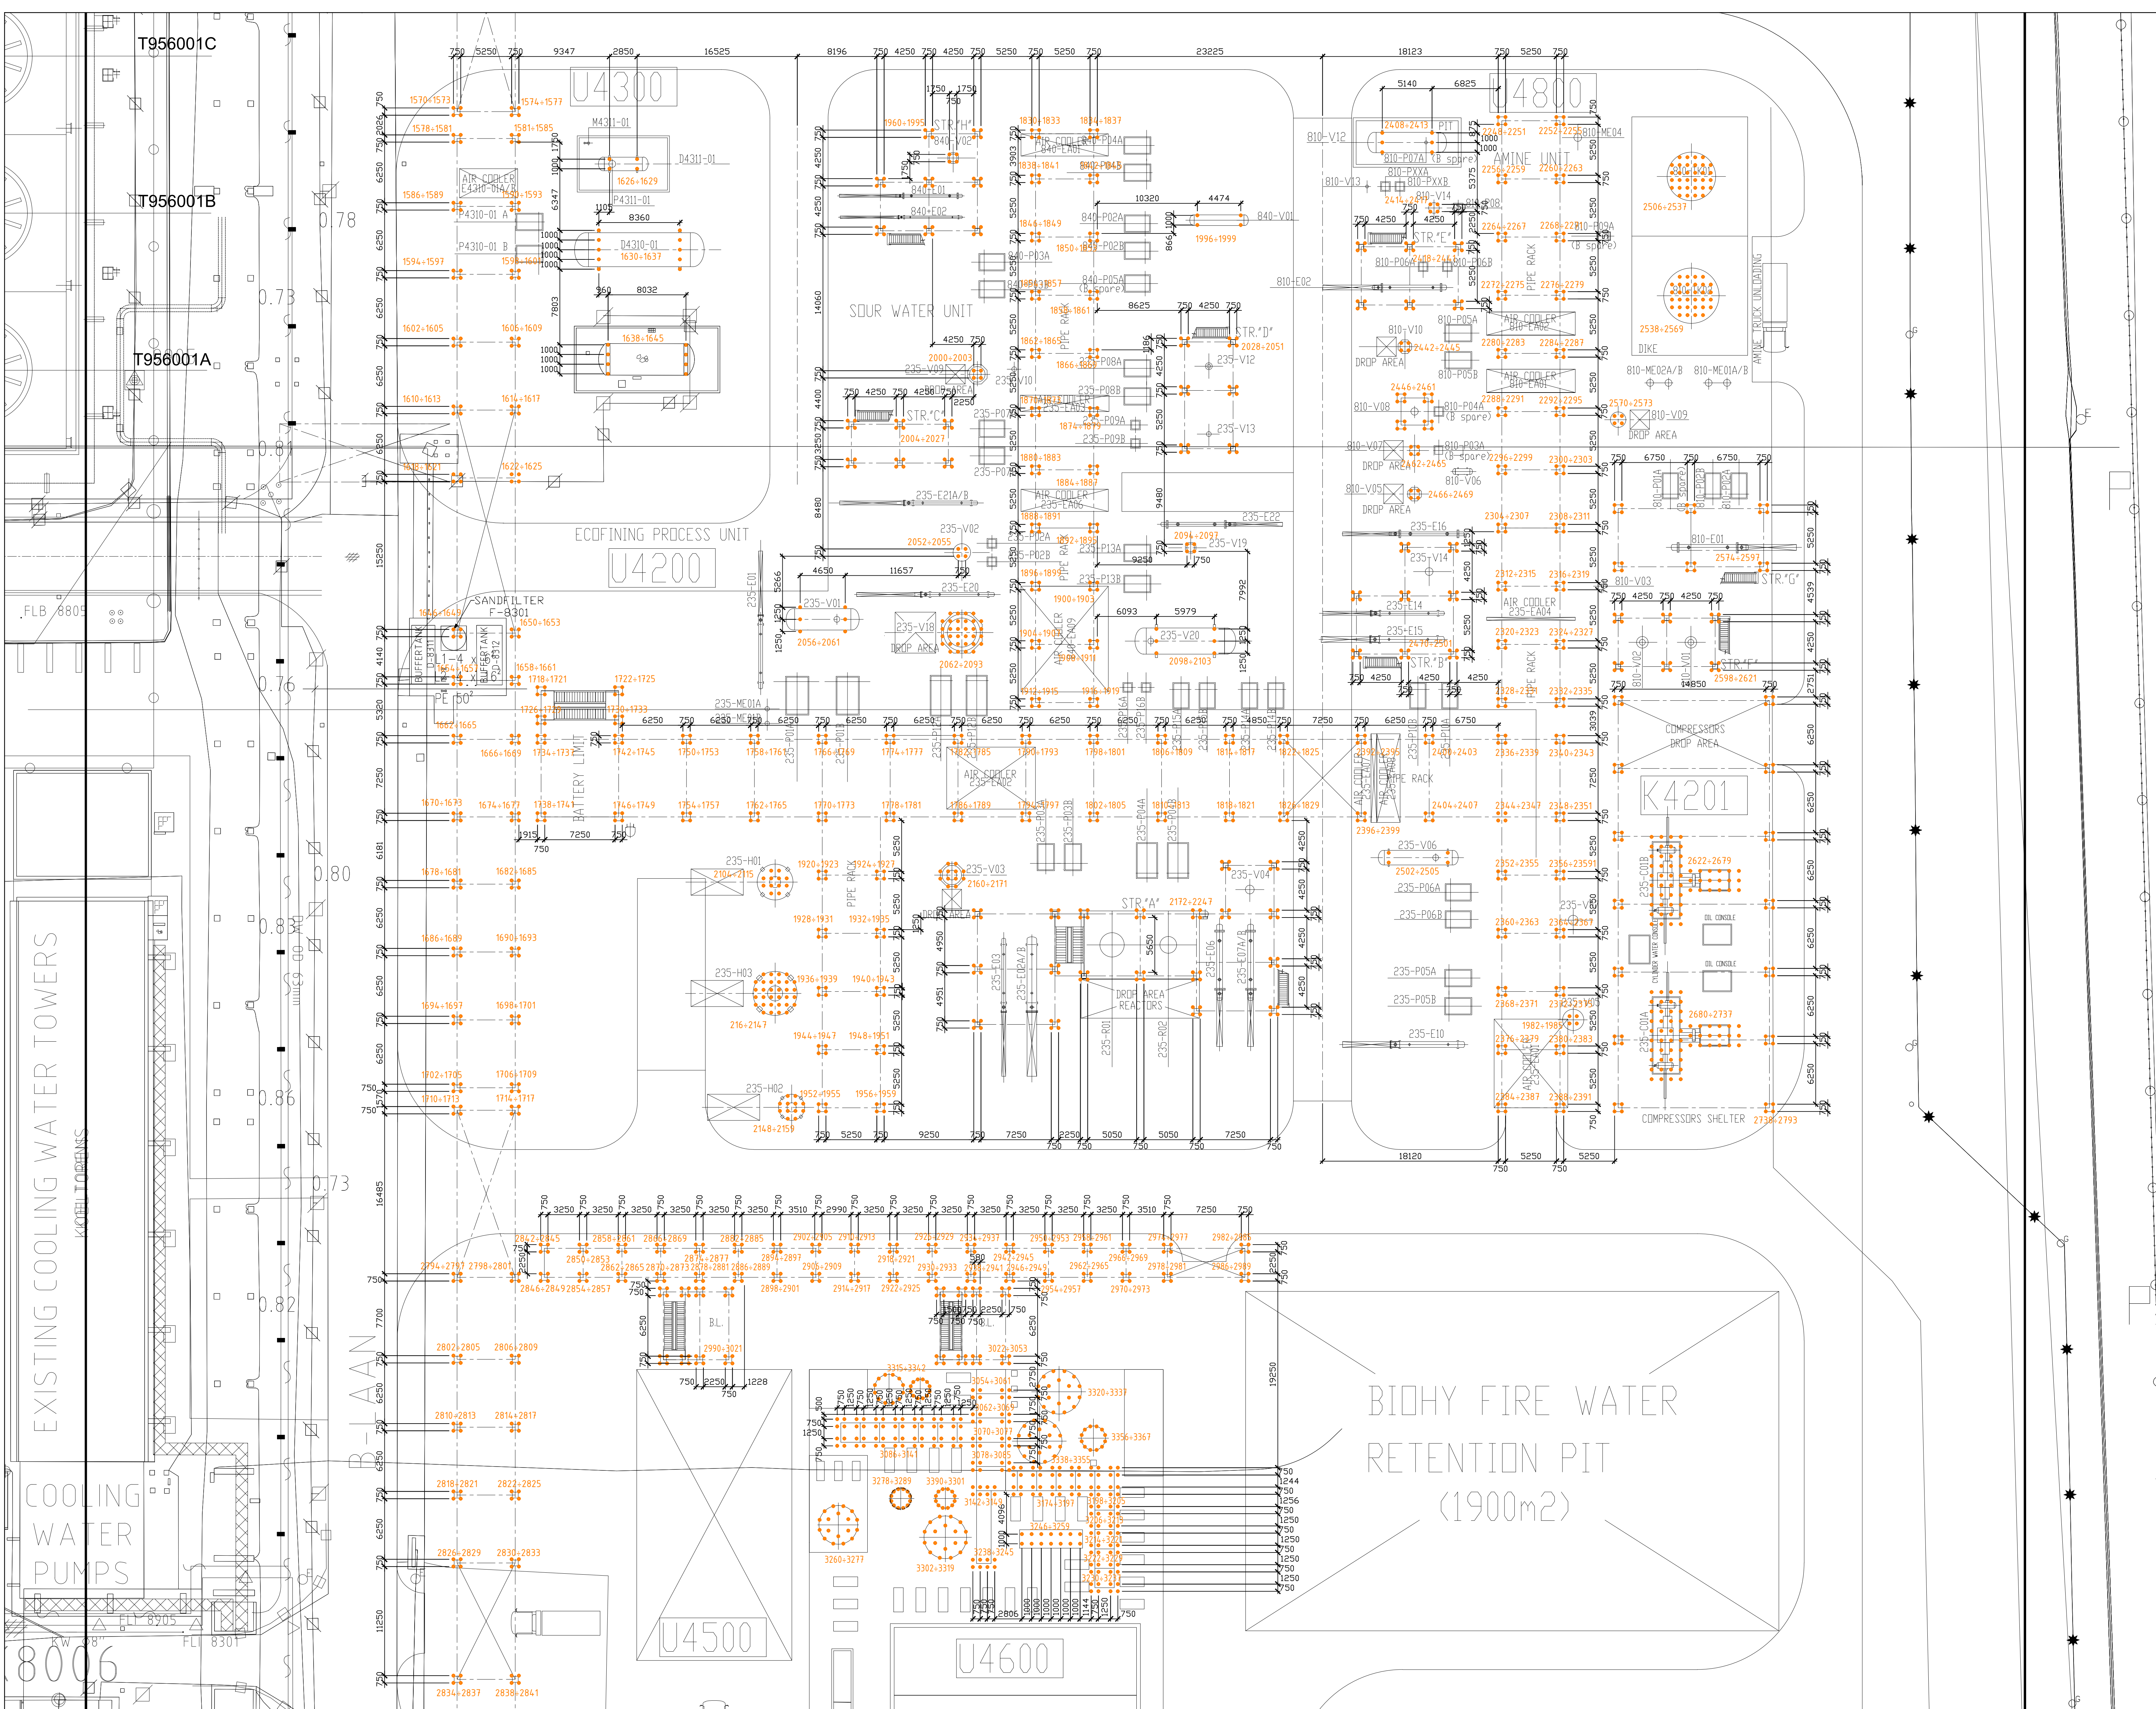

PILE SCHEDULE unit 4800				
STRUCTURE ID	PILE DIA	PILE NUMBER	PILE CUT OF ELEVATION	COMPRESSION PILE CAPACITY (kN) (in accordance with SRPS EN 1997-1, Design Approach-2)
PIPERACK	250Ø	2248 to 2407	EL	-
FOUNDATION FOR UNIT 4800	250Ø	2408 to 2793	EL	-

wood.