


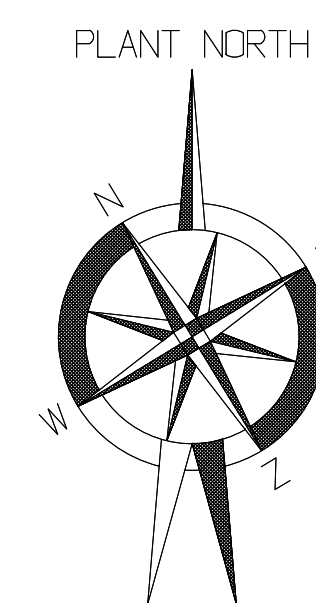

REFERENCE DRAWINGS

DRAWING NR.	DESCRIPTION
BD1242A-0000-01-001	GENERAL PLOT PLAN

GENERAL NOTES


-

LEGEND

EXISTING ELEMENT

NEW PILE Ø250

KEY PLAN

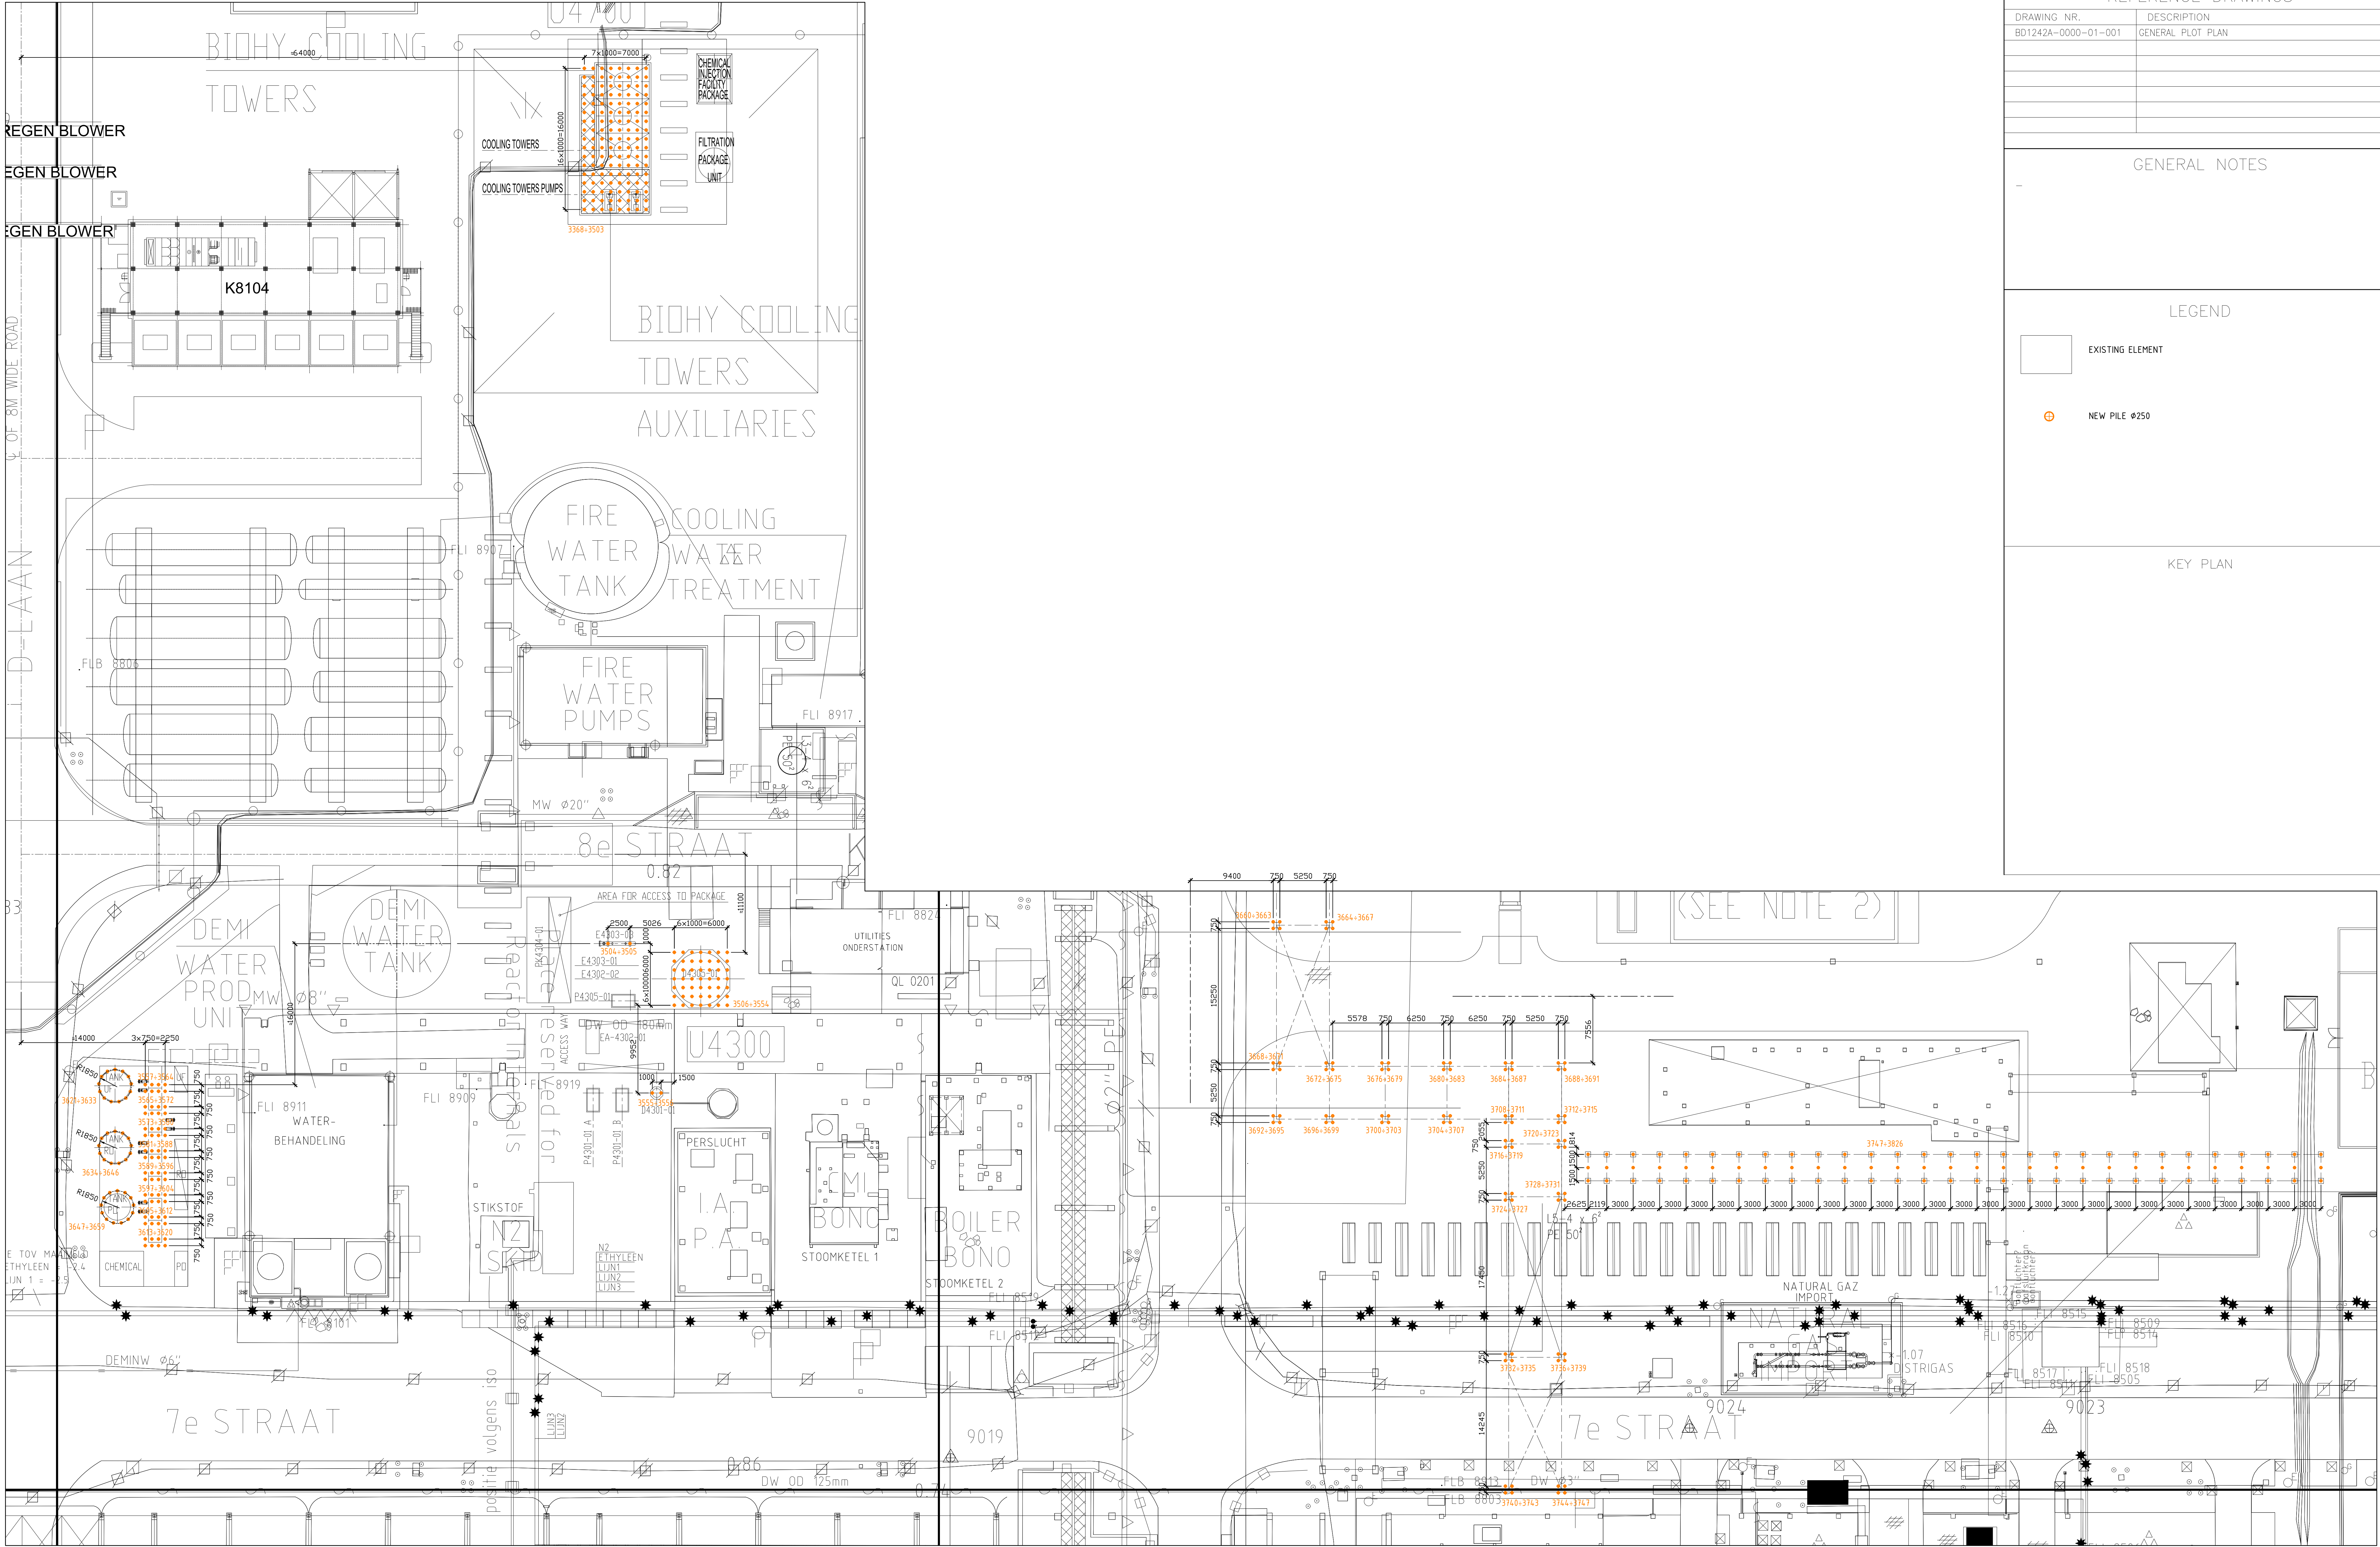

PILE SCHEDULE unit 4700				
STRUCTURE ID	PILE DIA	PILE NUMBER	PILE CUT OF ELEVATION	COMPRESSION PILE CAPACITY (kN) (in accordance with SRPS EN 1997-1, Design Approach-2)
COOLING TOWER	2500	3368 to 3503	EL	-

PILE SCHEDULE unit 4300					
STRUCTURE ID	PILE DIA	PILE NUMBER	PILE CUT OF ELEVATION	COMPRESSION PILE CAPACITY (kN) (in accordance with SRPS EN 1997-1, Design Approach-2)	
FOUNDATION FOR E4303-03	2500	3504 to 3505	EL	-	
FOUNDATION FOR D4305-01	2500	3506 to 3554	EL	-	
FOUNDATION FOR E4303-01	2500	3555 to 3556	EL	-	
FOUNDATION FOR XXX	2500	3557 to 3659	EL	-	

PILE SCHEDULE				
STRUCTURE ID	PILE DIA	PILE NUMBER	PILE CUT OF ELEVATION	COMPRESSION PILE CAPACITY (kN) (in accordance with SRPS EN 1997-1, Design Approach-2)
PIPERACK	2500	3660 to 3826	EL	-

REV	DESCRIPTION	DATE	BY	CHK	APP
F01	FINAL ISSUE	28-02-23	AC	AP	
C00	FIRST ISSUE FOR COMMENTS	11-01-23	FP	AP	EG

APPROVED FOR CONSTRUCTION

DWG. REV. DATE

SIGNATURE

wood

KALLO BIO-HYDROPROCESSING UNIT
FEASIBILITY STUDY

PILING PLAN
UNIT 4700

PLANT LOCATION
KALLO - Belgium

CONTRACT N°
1-80-1242A

SCALE
1:250

WOOD DWG. N°
BD1242A-4700-02-001

SHEET 1 OF 1

REV.
F01