


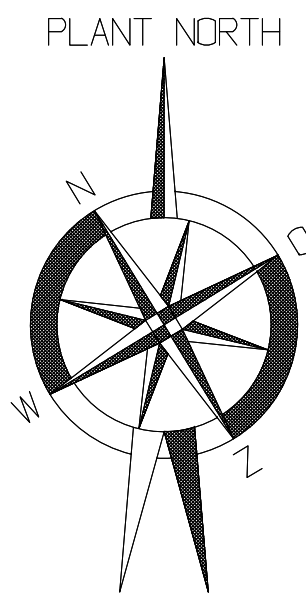


REFERENCE DRAWINGS	
DRAWING NR.	DESCRIPTION
BD1242A-0000-01-001	GENERAL PLOT PLAN

GENERAL NOTES

LEGEND

- EXISTING ELEMENT
- ⊕

NEW PILE Ø250

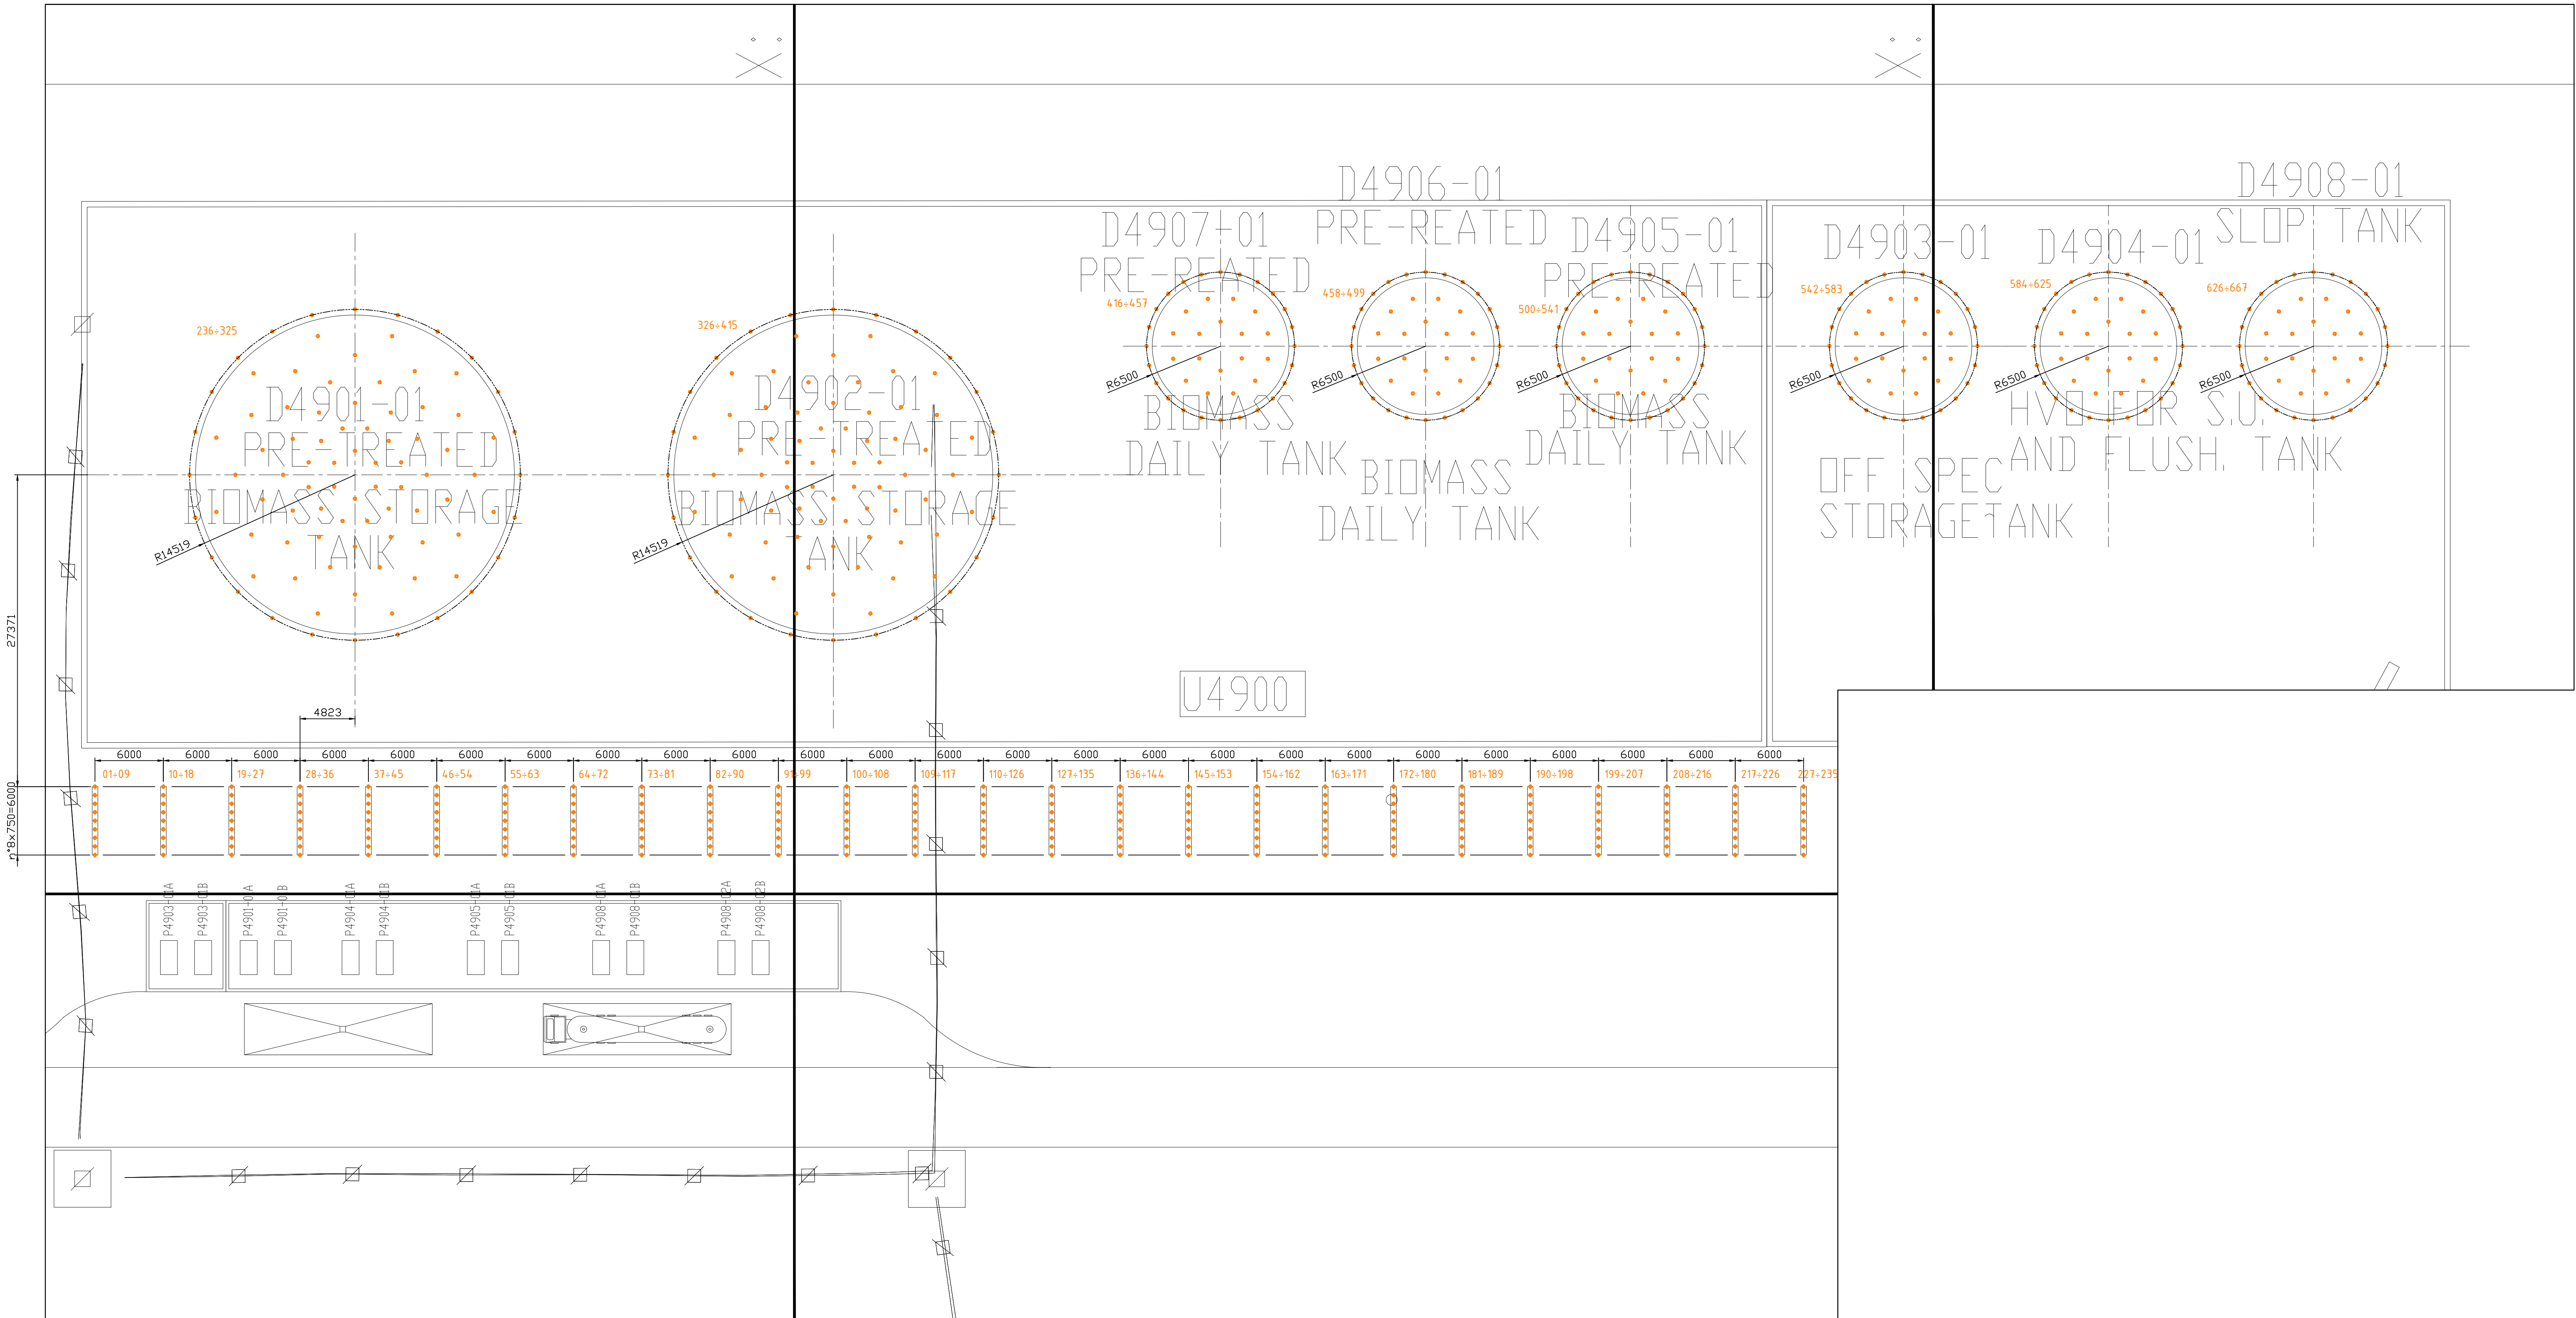

PILE SCHEDULE

STRUCTURE ID	PILE DIA	PILE NUMBER	PILE CUT OF ELEVATION	COMPRESSION PILE CAPACITY (kN) (in accordance with SRPS EN 1997-1, Design Approach-2)
PIPEWAY FOUNDATION	250Ø	01 to 235	EL	-
FOUNDATION FOR D4901-01 / D4902-01	250Ø	236 to 415	EL	-
FOUNDATION FOR D4905-01 / D4906-01 / D4907-01	250Ø	416 to 541	EL	-
FOUNDATION FOR D4903-01 / D4904-01 / D4908-01	250Ø	542 to 667	EL	-

KEY PLAN

F01	FINAL ISSUE	27-02-23	A.C.	A.P.	
C00	FIRST ISSUE FOR COMMENTS	22-12-22	-	-	-
REV	DESCRIPTION	DATE	BY	CHD	APP.
REVISION					
APPROVED FOR CONSTRUCTION		DWG. REV	DATE		
		SIGNATURE			
KALLO BIO-HYDROPROCESSING UNIT FEASIBILITY STUDY		PLANT LOCATION KALLO - Belgium	CONTRACT N° 1-80-1242A	SCALE -	
PILING PLAN STORAGE AREA UNIT 4900		WOOD DWG.N° BD1242A-0000-01-001 SHEET 1 OF 1	REV. F01		