


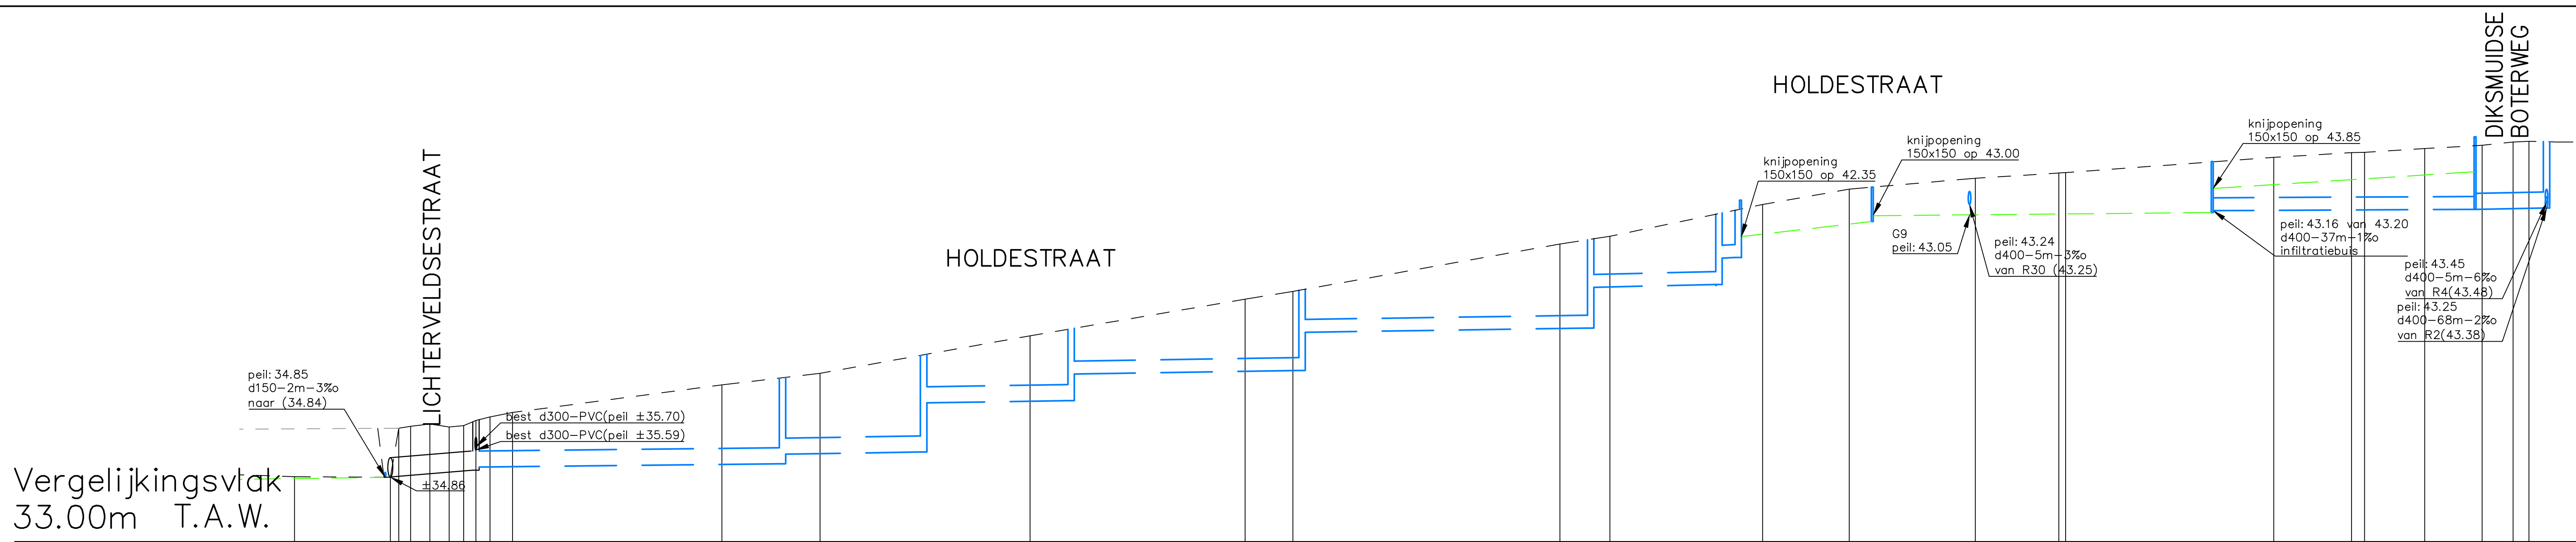

Profielnummer																					
Tussenafstand																					
Bestaand maaiveld																					
Toekomstig maaiveld																					
RWA	Tussenafstand	KM17 13m R22 48m R23 22m R24 23m R25 36m R26 45m R27 20+3m R29 21m TS3 53m TS4 37m KM3 13m R1																			

