




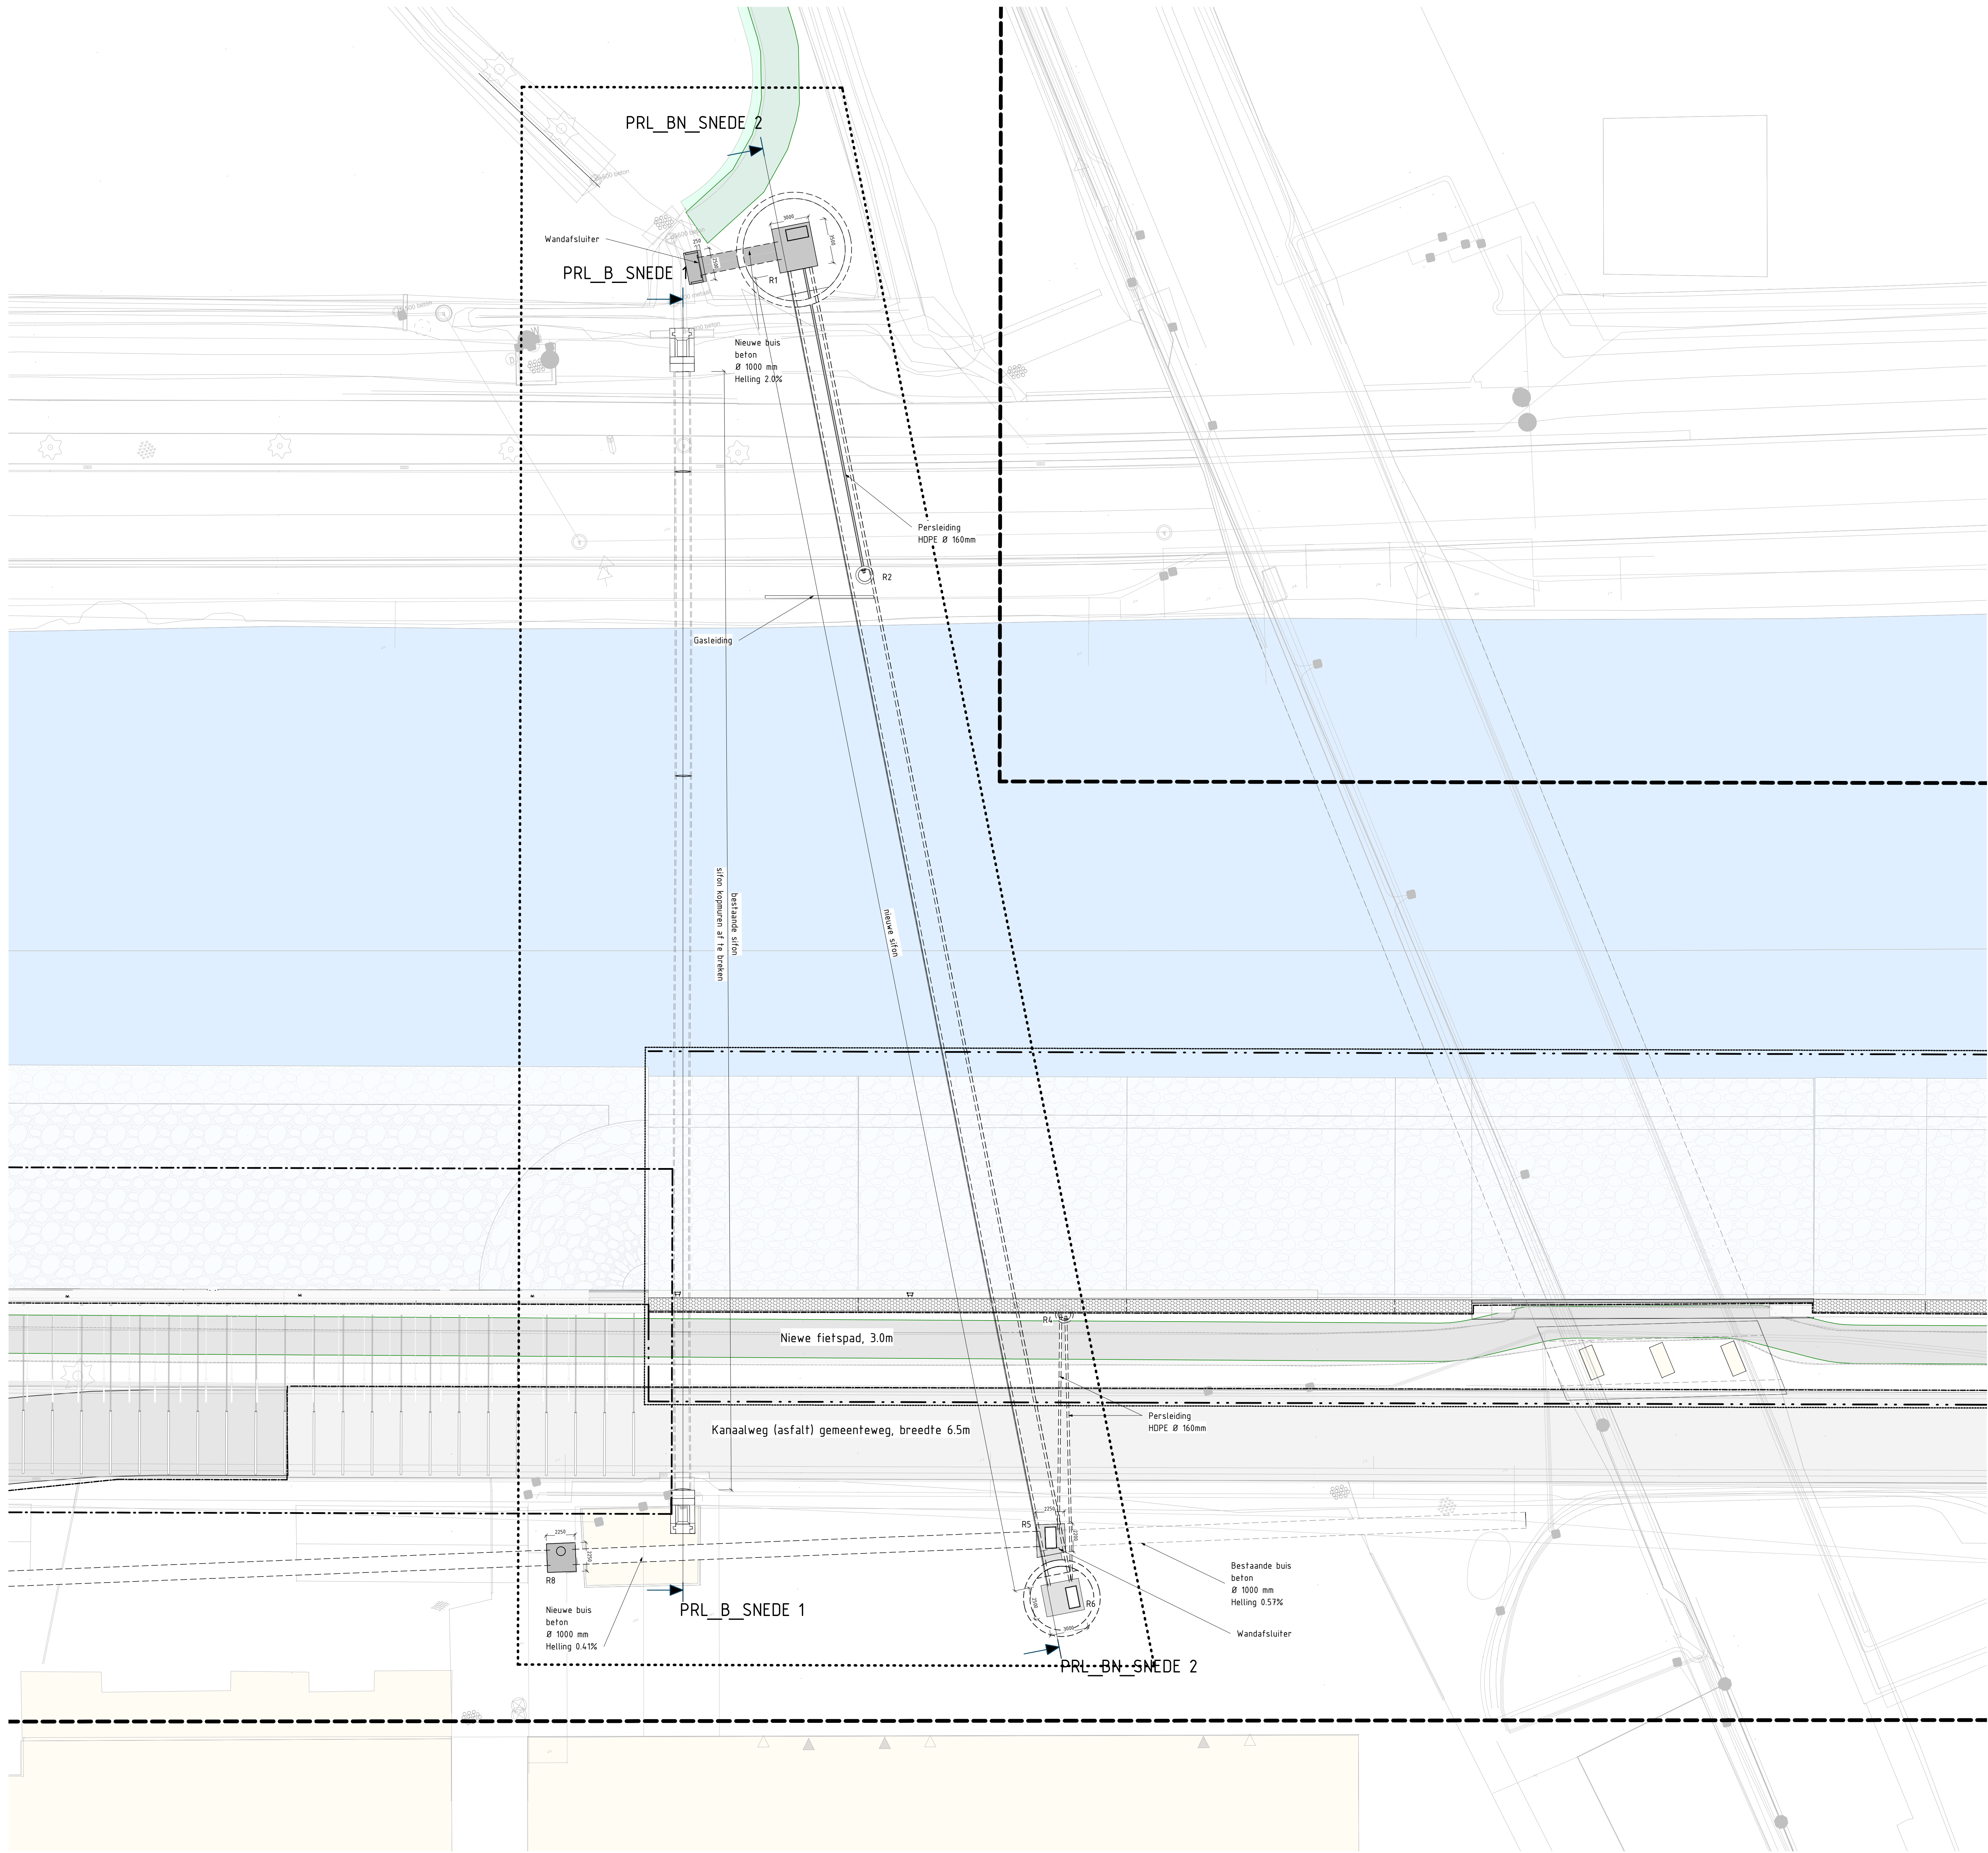

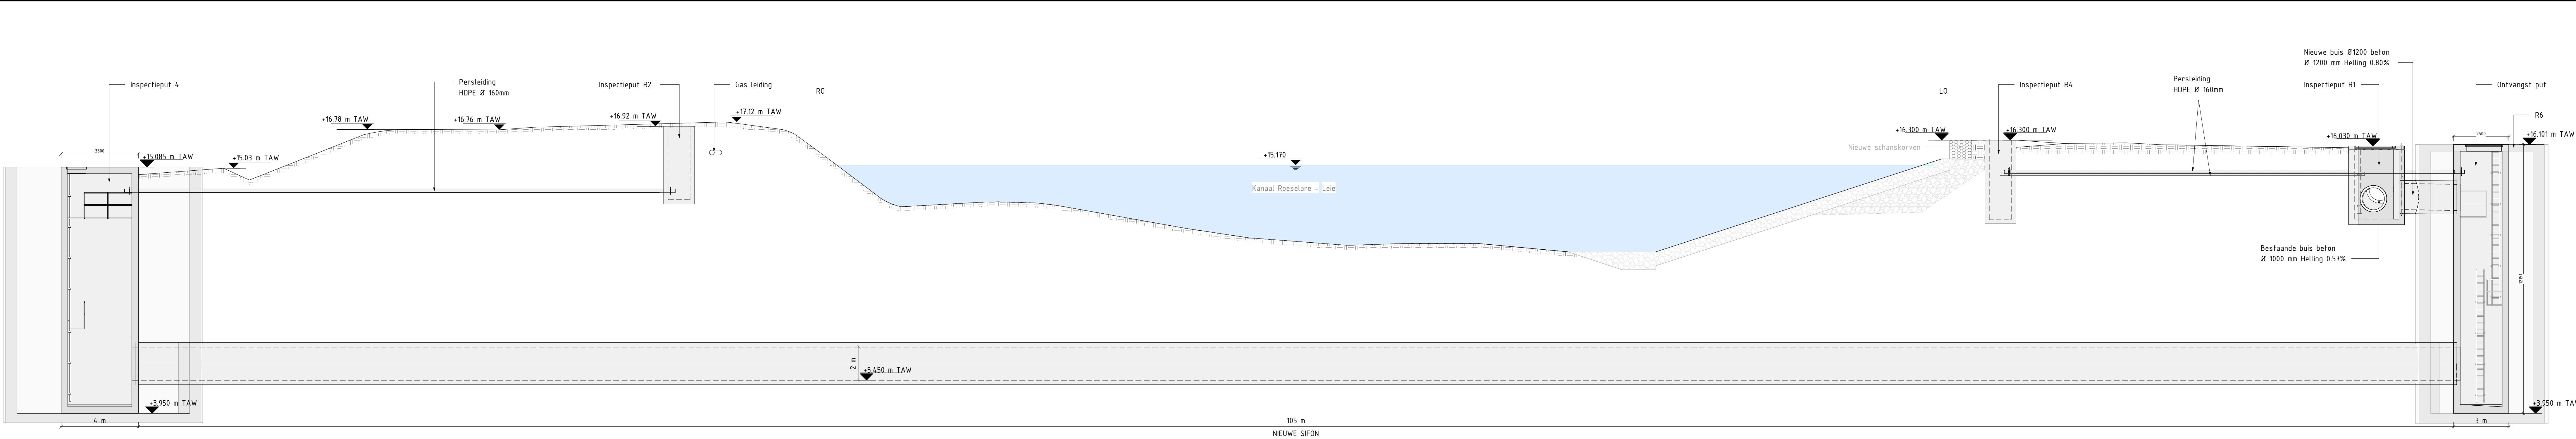

Detail Snede Q1-Q1 , Schaal: 1 : 100

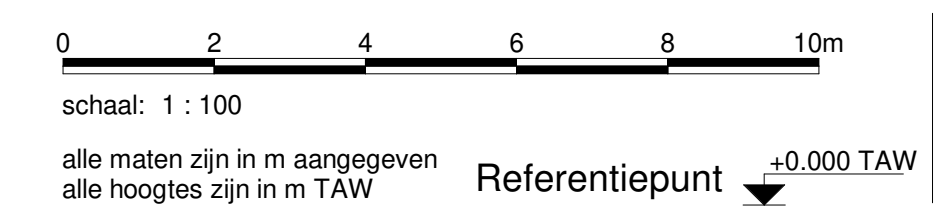

Sifon - Lengteprofiel
BA_SIFON_PRL_BN_SNEDE 2

