

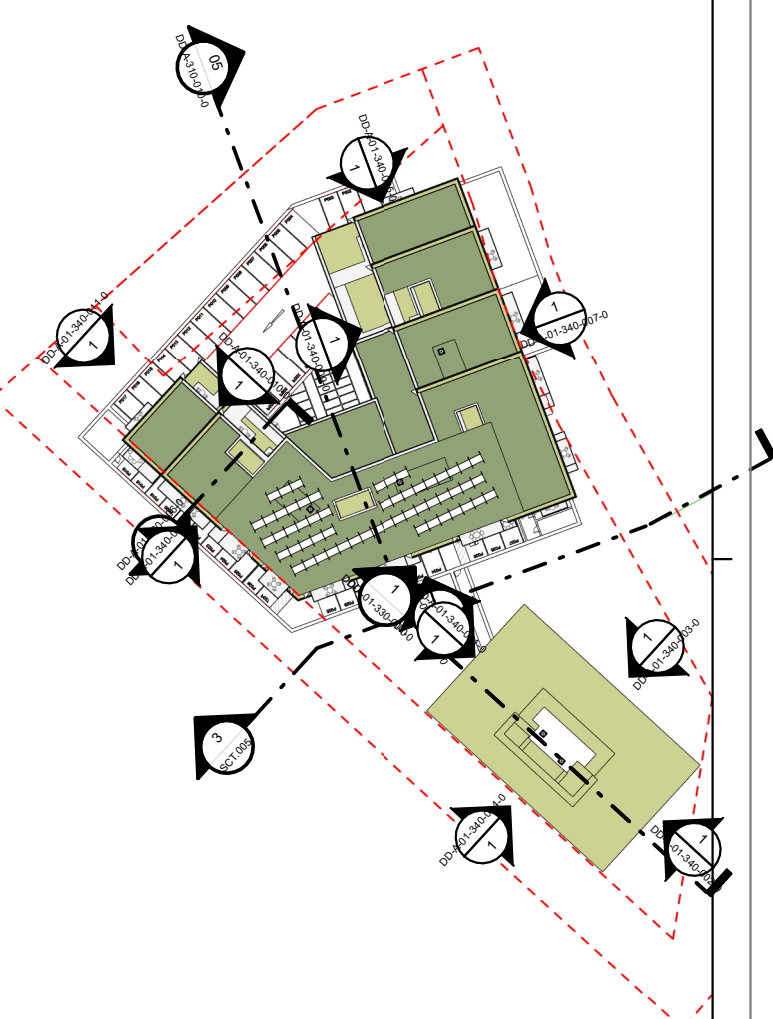
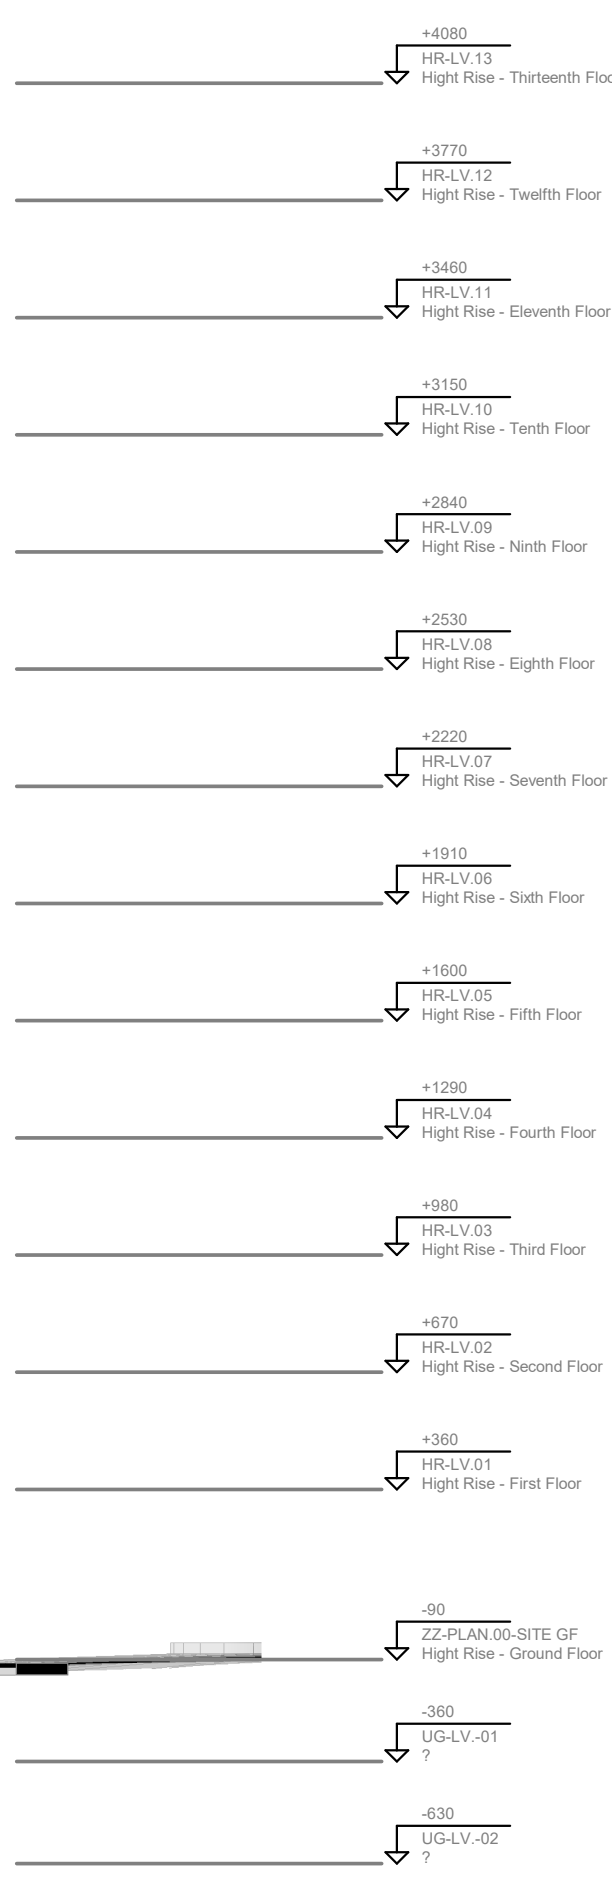


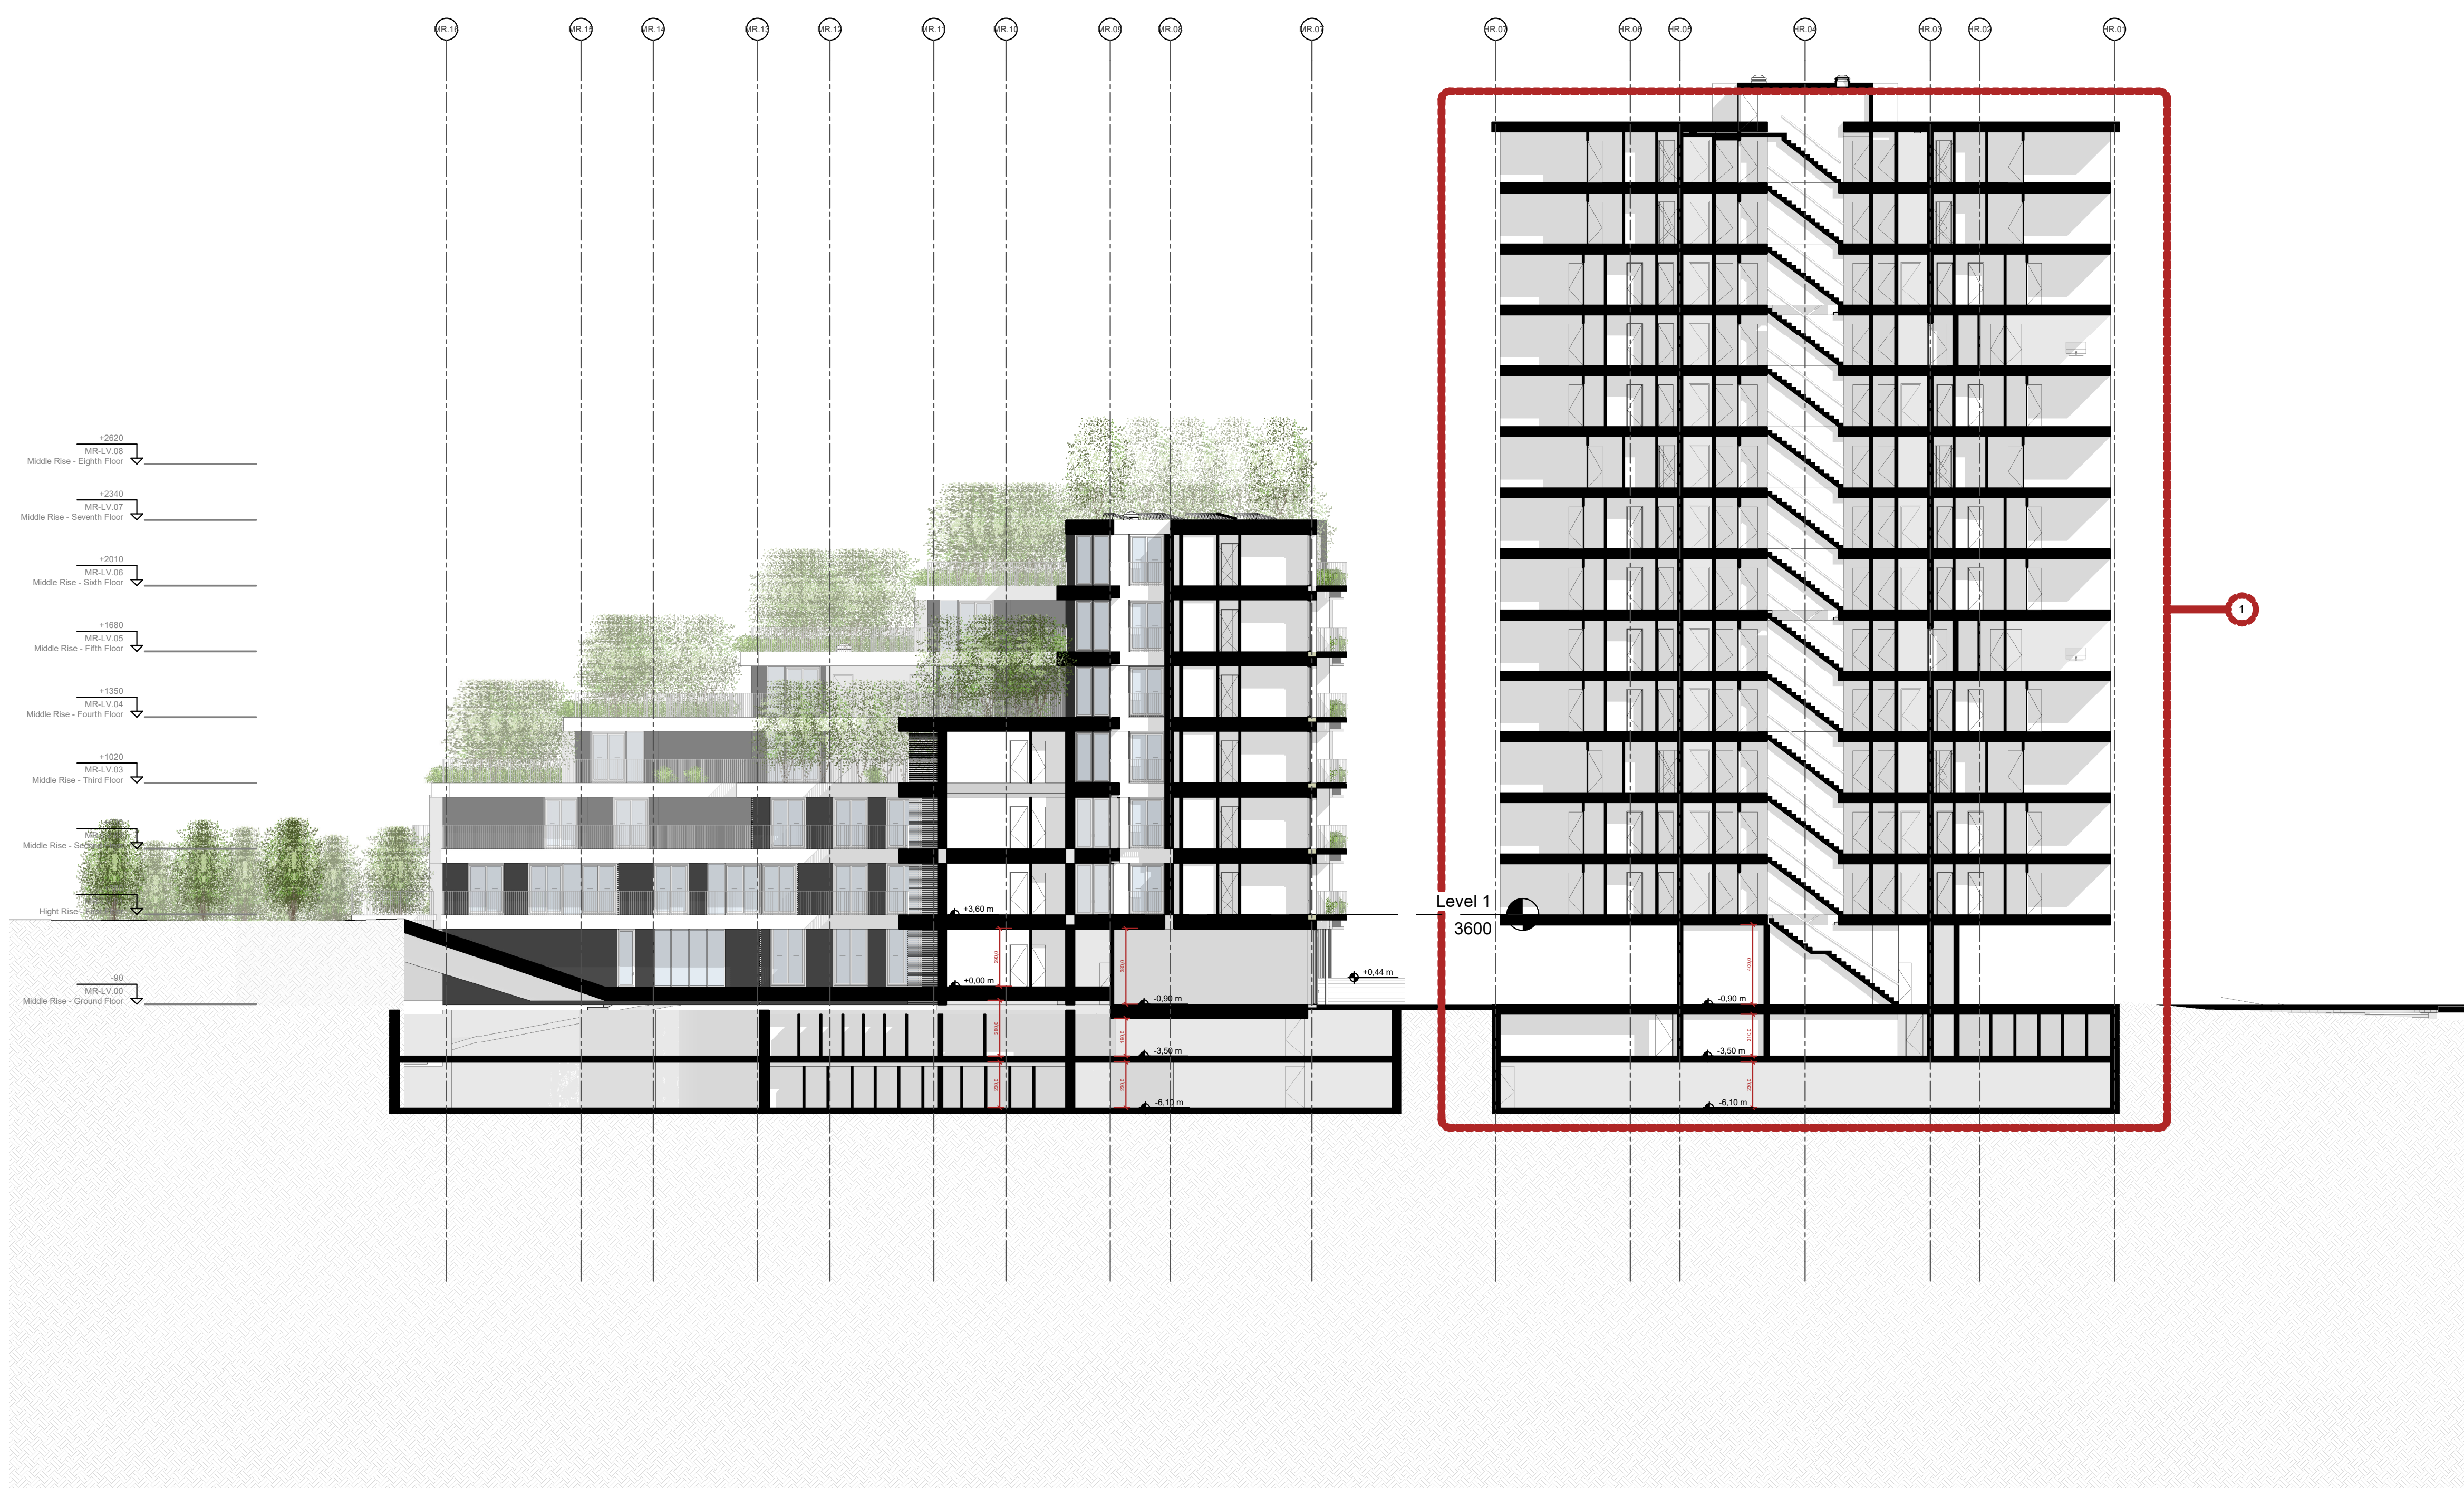

NOTE

NOTES

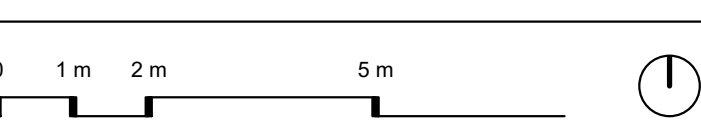

CLIENT

TRIPLE LIVING
Maison de Bruxelles 15, 3000 Antwerpen, Belgium
VAT BE0656278102

ARCHITECTURAL PROJECT

BOERI
STEFANO
BOERI
ARCHITETTI
Milan - via G. Donatelli 4, 20122 Milano, IT
T +39 02 581 41 11 / +39 02 581 41 12
info@boeribn.com boeribn.com
www.boeribn.com/bn.it
Shanghai: 101 Jiajiang Road, Huangpu, Shanghai, PRC
Tianjin: Shuang Kongsuo 4th Floor, 101 Jiajiang Rd, Tianjin, PRC

REVISIONE	DATA	AUTORE	CHECK

ORDER NUMBER

TRL BABY.03

PROJECT NAME

BABYLON BOS 55/56 Nuovo edificio
residenziale/commerciale a Bruxelles
BABY-03-SBA-ZZ-M3-AR-0001

Machelen, Belgium

SCALE PAPER SIZE REV DATE

1:200 A1 28/07/23

SHEET NAME

General Section BB

DESIGNED CONTROLLED APPROVED PHASE

Author Checker Approver PDTE

SBA_DD-A-310-010-0_