
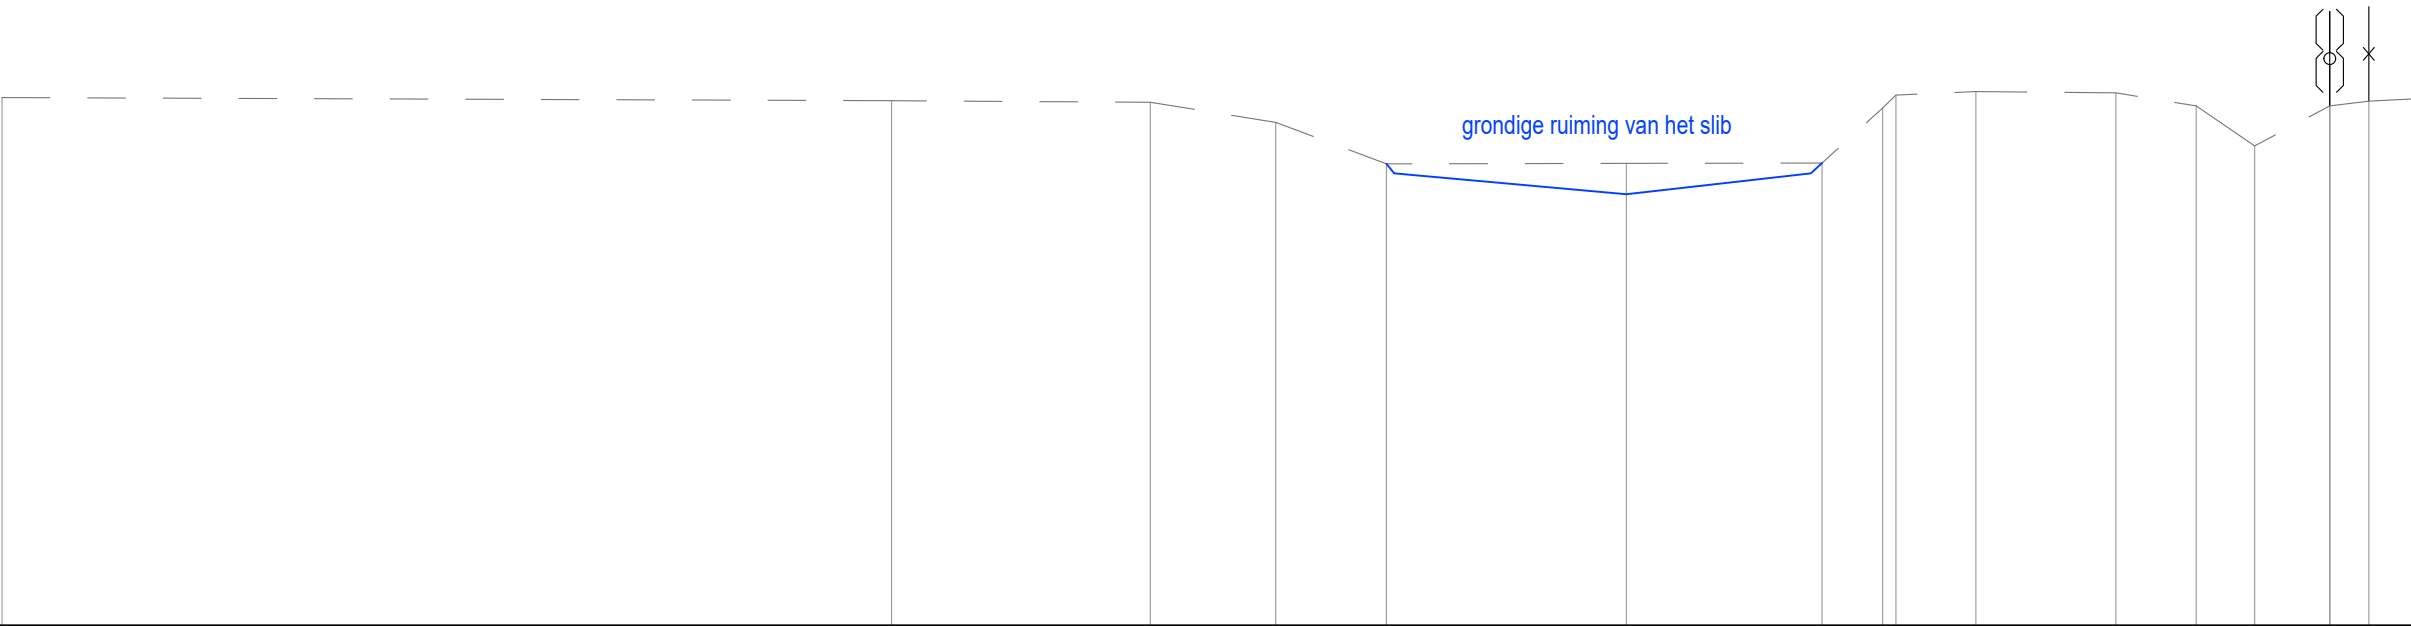
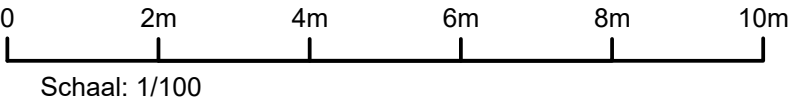


Overzicht Deelplans

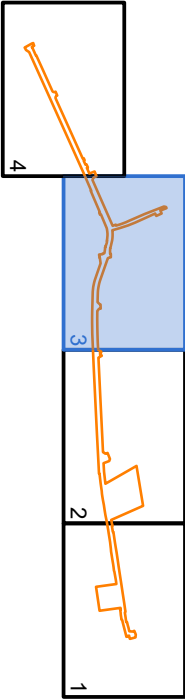

Vergelijkingsvlak
0.00 m T.A.W.

BEST. HOOGTE
KUMULAFSTAND
TUSSENAFSTAND

7.00	6.96	6.94	6.67	6.13	6.13	6.14	6.87	7.08	7.07	6.89	6.36	6.89	6.96
-21.49	-9.72	-6.30	-4.64	-3.17	0.00	2.59	3.39	4.62	6.48	7.54	8.31	9.31	9.82
1.74	11.77	3.42	1.66	1.47	3.17	2.59	0.80	1.06	1.85	1.06	0.77	0.99	0.52