
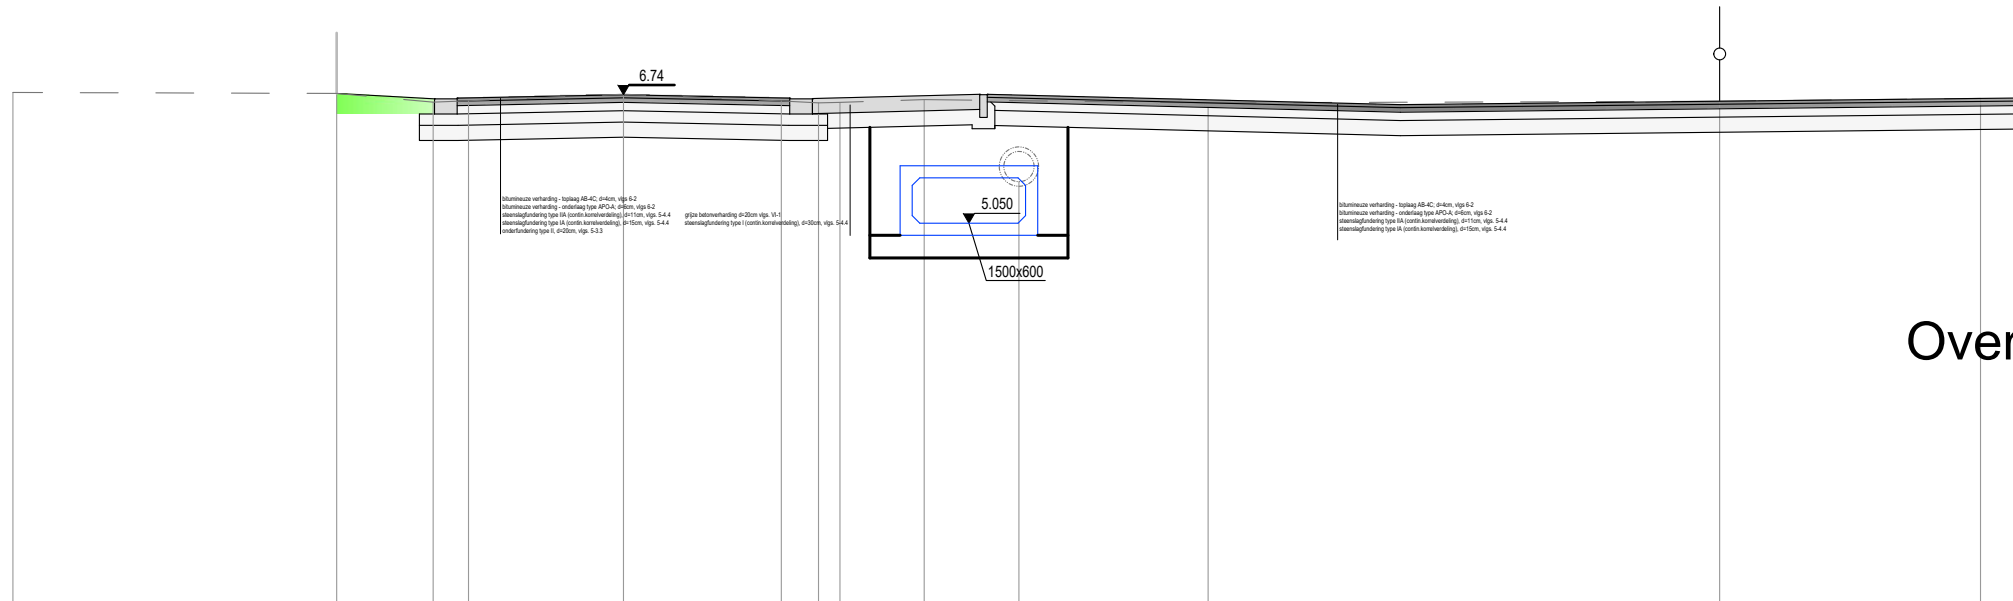


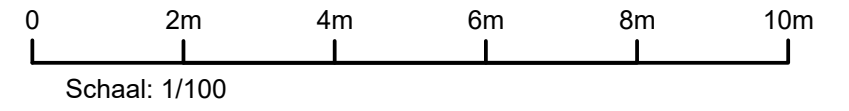

Overzicht Deelplannen

Vergelijkingsvlak
0.00 m T.A.W.

BEST. HOOGTE
KUMULAFSTAND
TUSSENAFSTAND
ONTW. HOOGTE
ONTW. TUSSENAFST

6.77		6.75		6.64	6.66		6.74		6.65	6.63	6.64		6.67			6.63		6.65		6.69	
-8.08		-3.79		-2.52	-2.05		0.00		2.09	2.58	2.86		3.98		5.23		7.74	14.50		17.95	
	4.28		1.28	0.47		2.05		2.09	0.49	0.28		1.11		1.25		2.50		6.77		3.45	
			6.68	6.69		6.73		6.69	6.69		6.74		6.74		6.60					6.69	
	1.29		0.30			2.20		2.20	0.30		2.21	0.10		5.46				8.12			

