





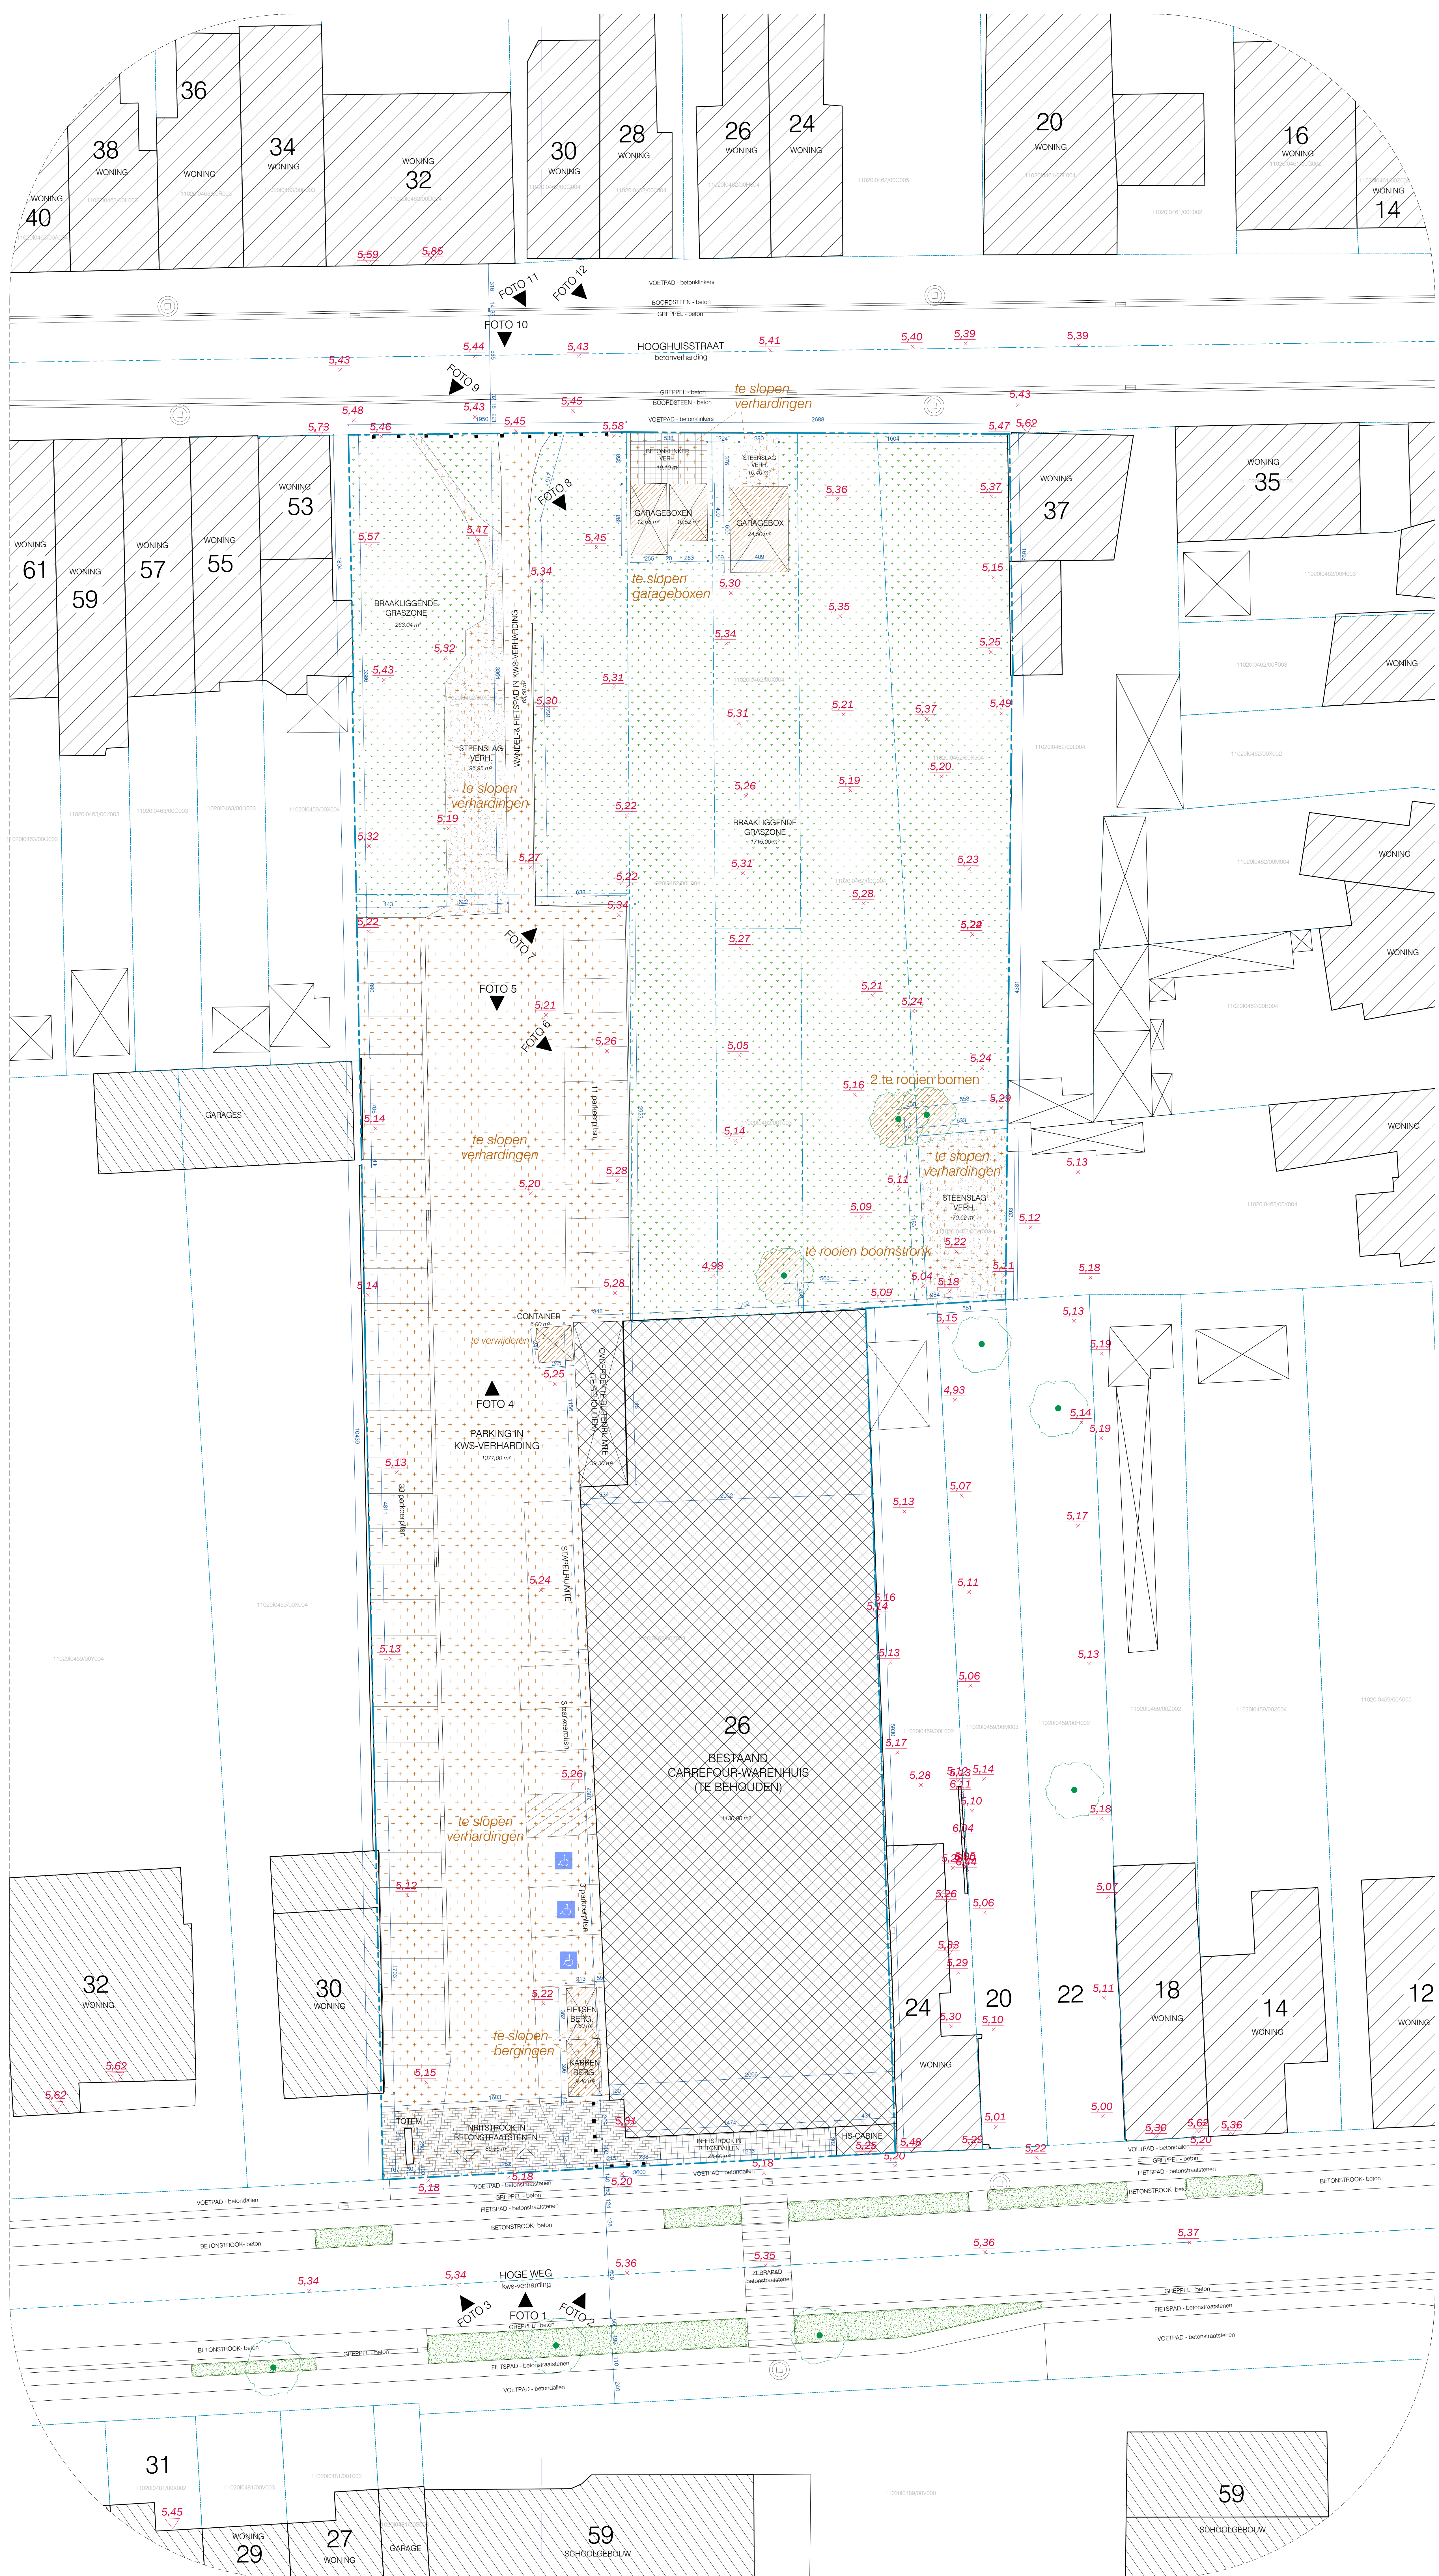

BA_COMMERCIELE RUIMTES & 4 APPARTEMENTEN_I_B_1_INPLANTINGSPLAN BESTAANDE TOESTAND

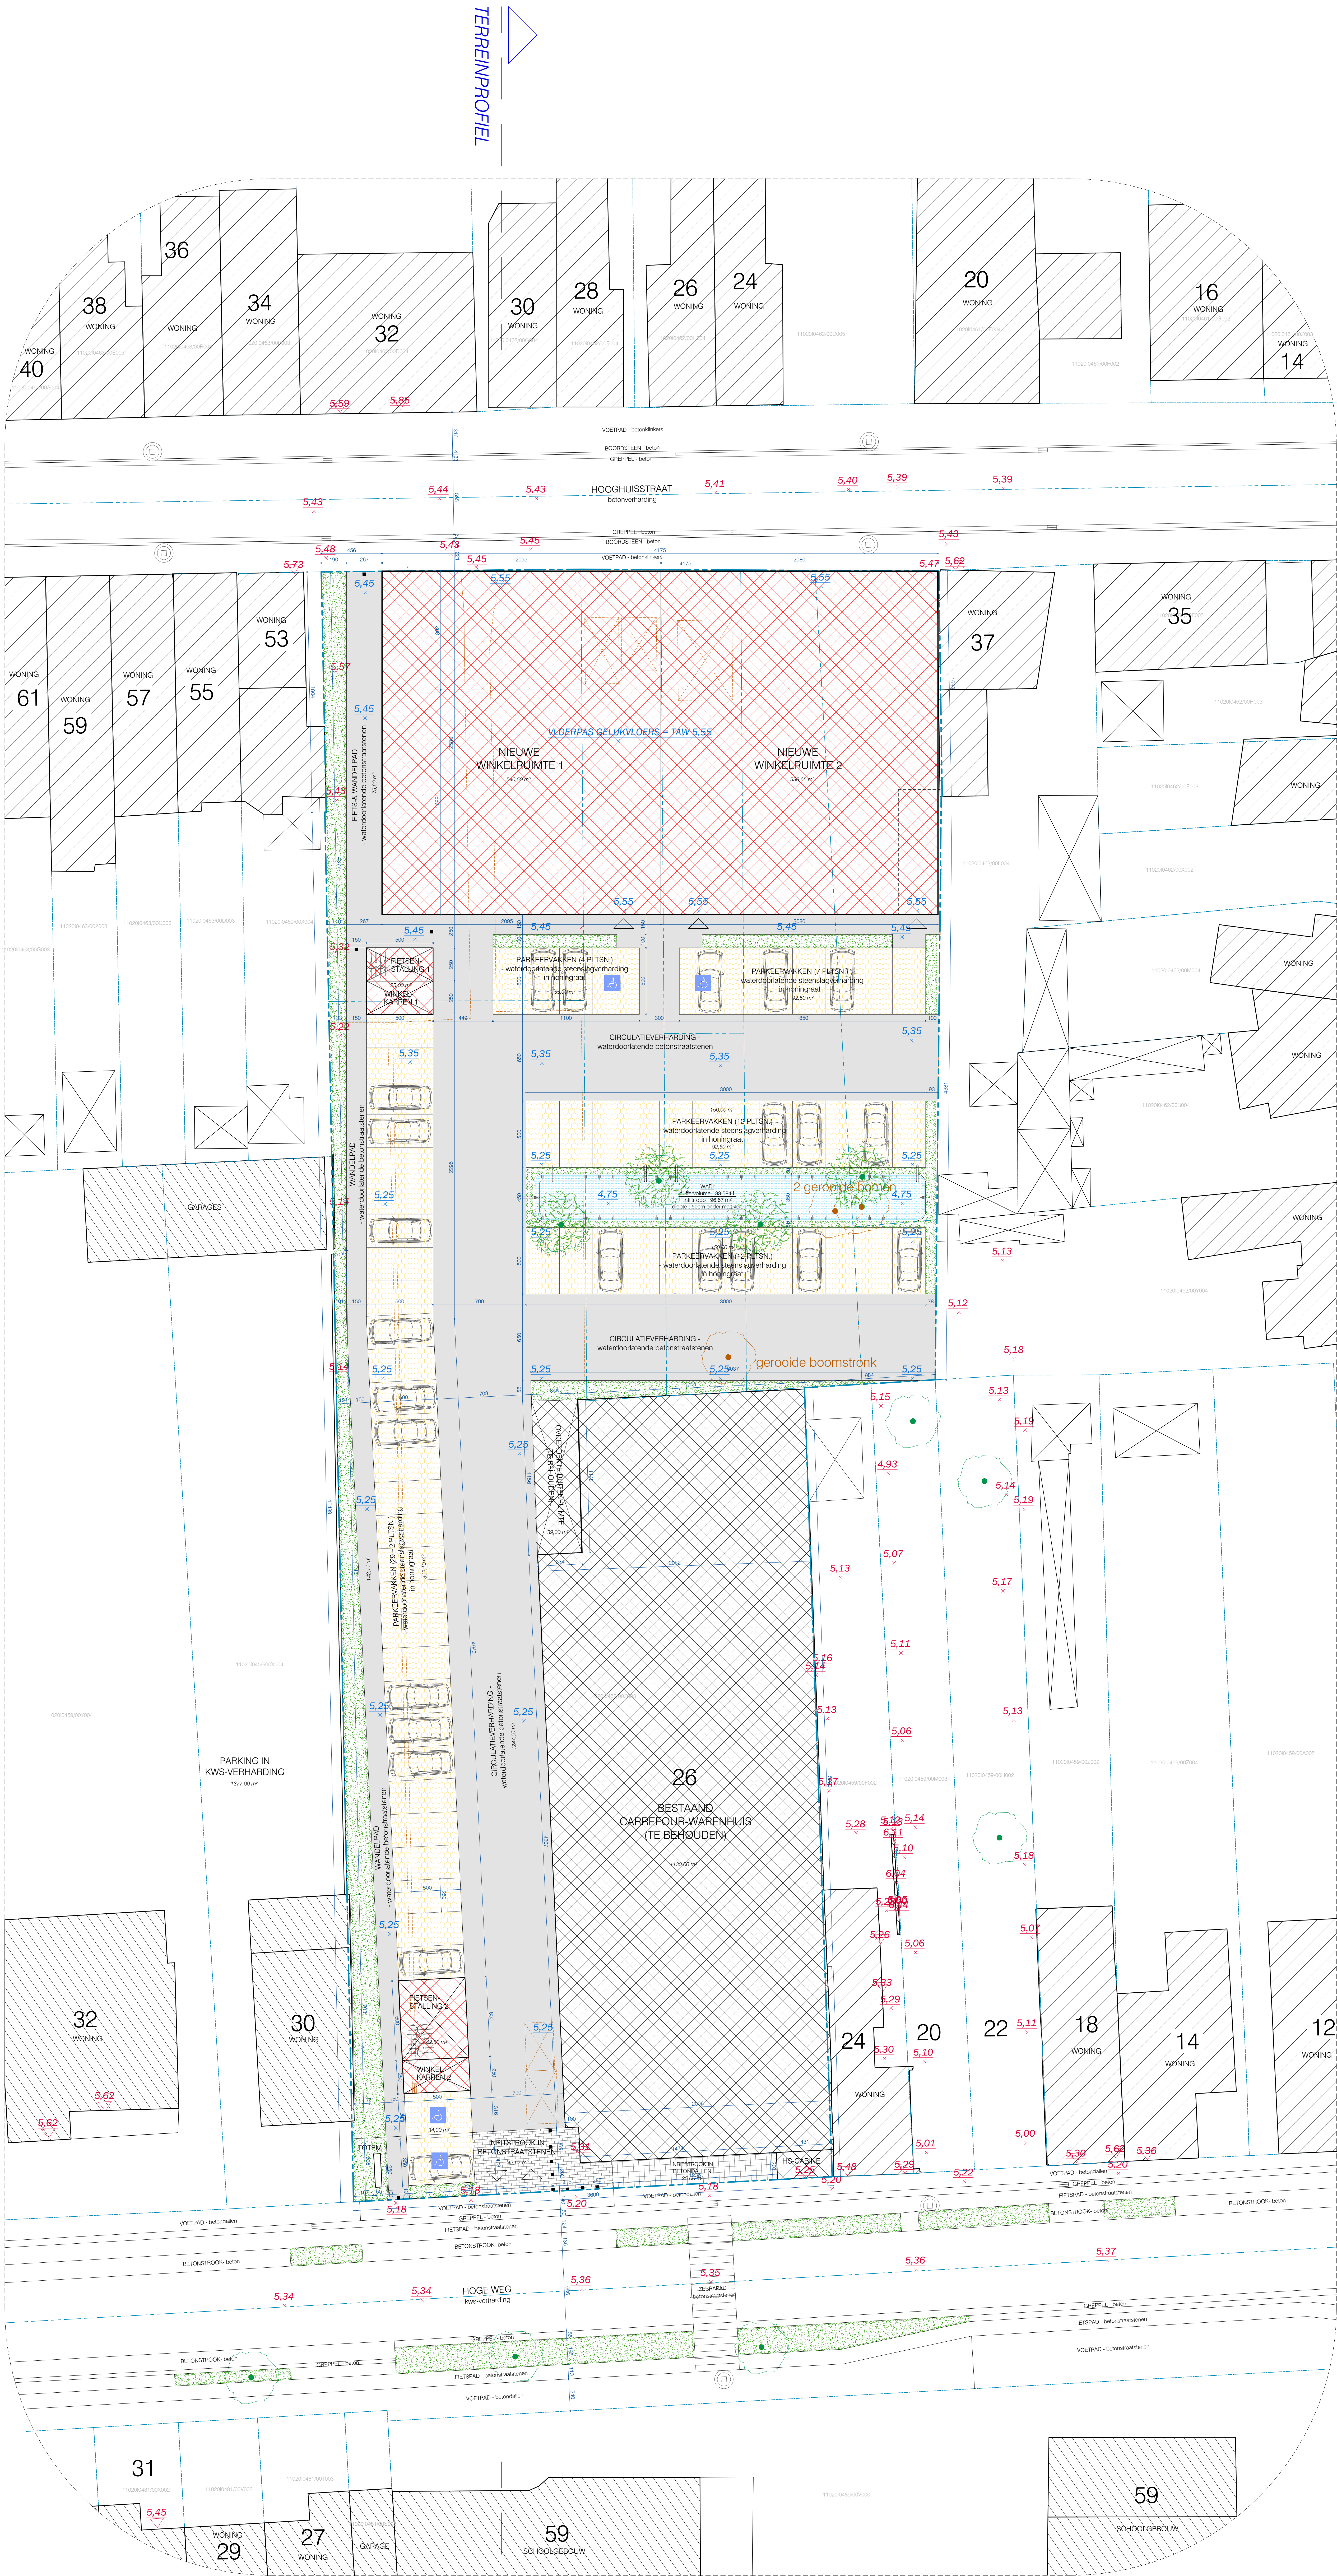