




# DWARSPROFIEL.

Vergelijkingsvlak  
0.00m T.A.W.

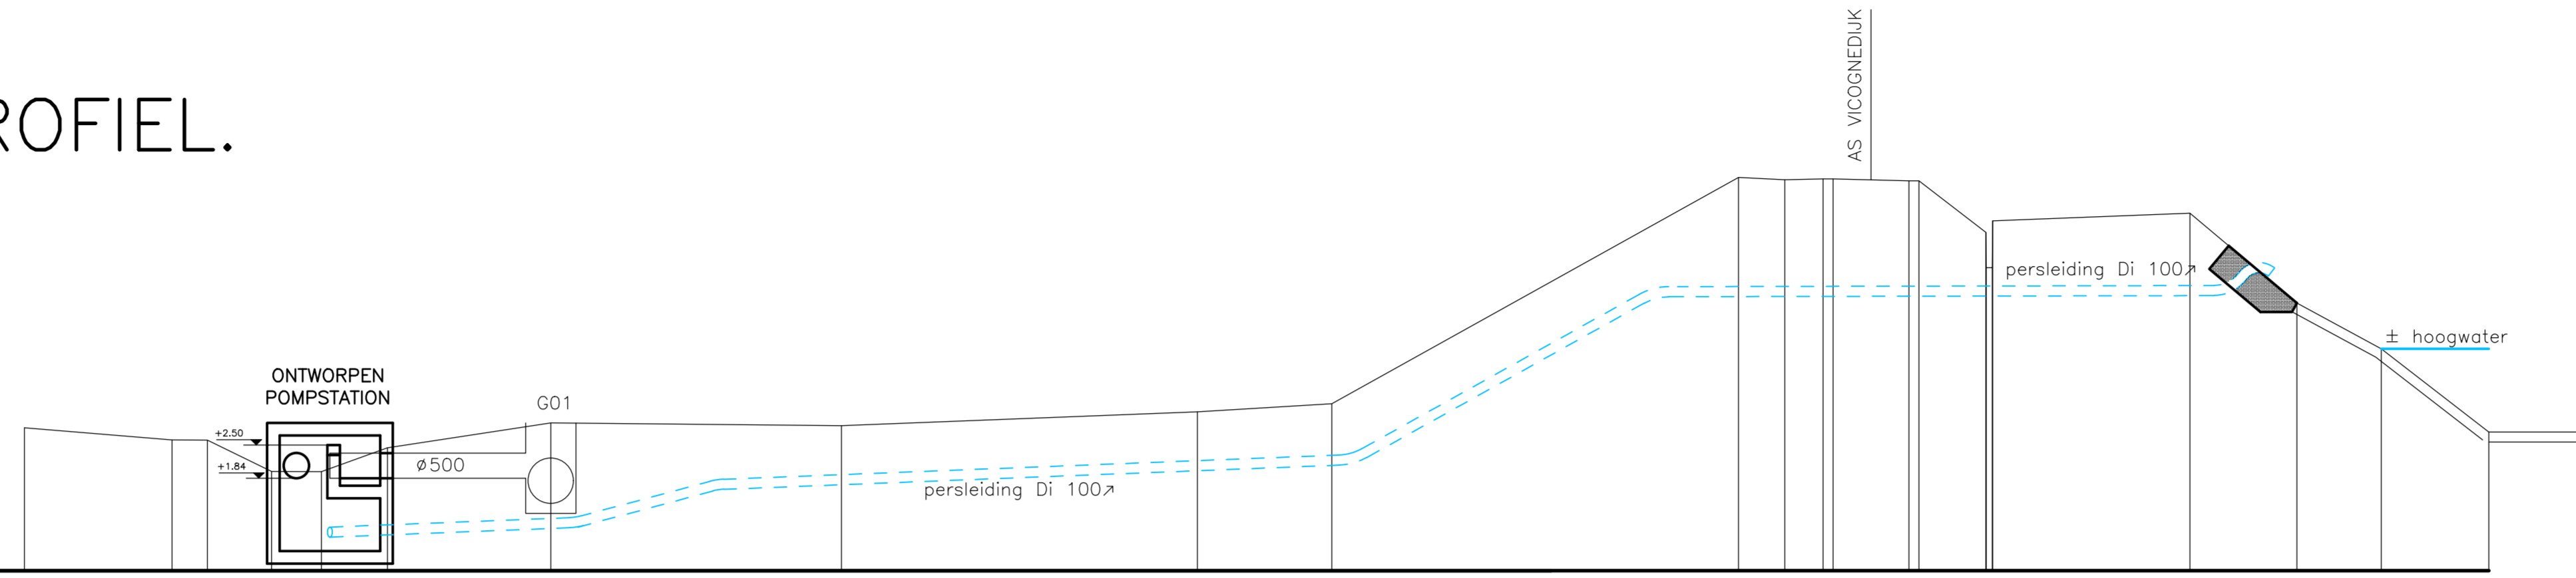

Best. hoogte	2.84	2.60	2.60	1.97	1.97	2.44	2.94	2.88	3.16	3.32	7.82	7.78	7.71	7.71	6.88	7.11	5.32	4.41	2.76	
Ontw. hoogte				0.67			0.86	1.62		2.10	5.32	5.45				5.47				
Tussenafstand		2.93	2.74	1.27	0.99	1.32	3.25		5.78	7.07	2.67	8.08	0.92	1.70	1.510	0.330	3.92	2.12	1.68	2.14

# LIGGINGSPLAN.

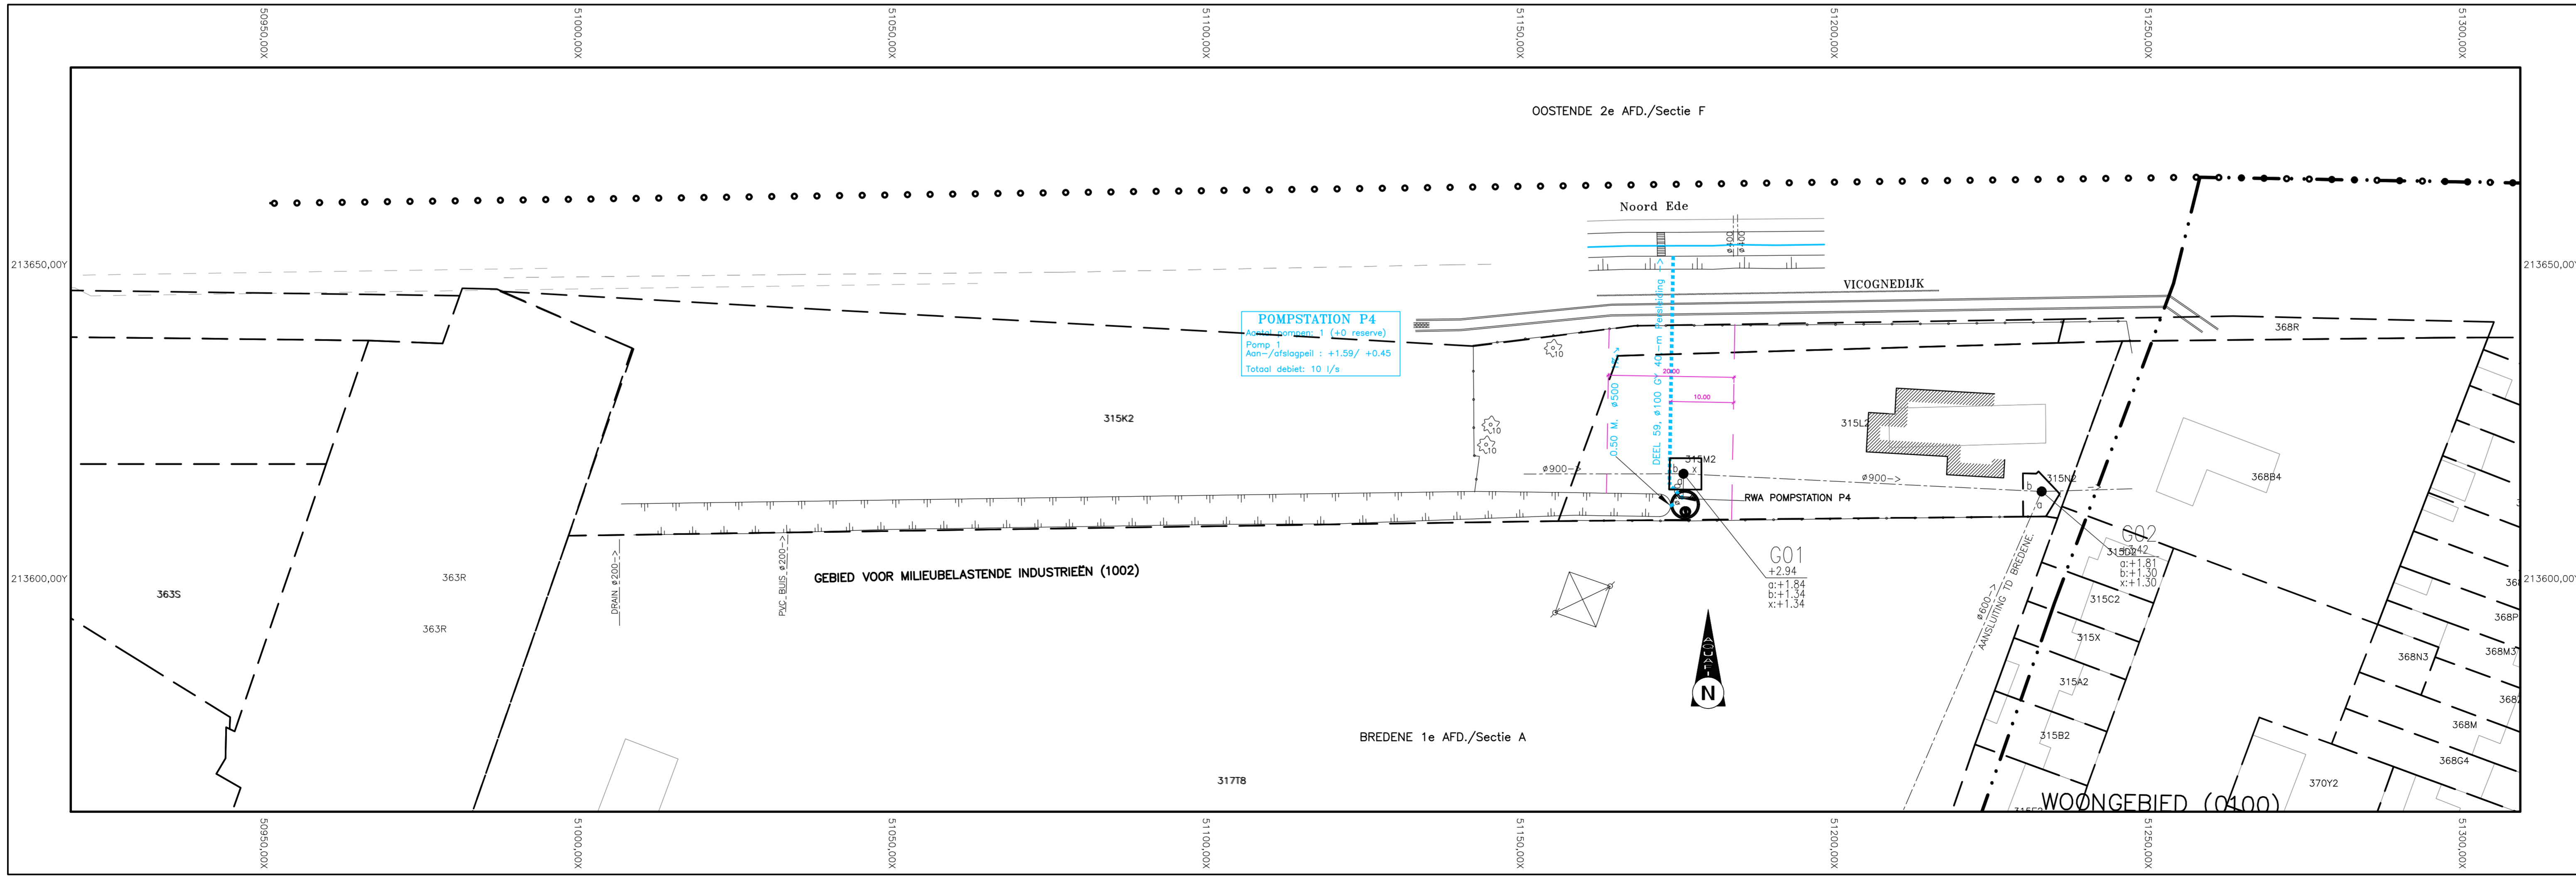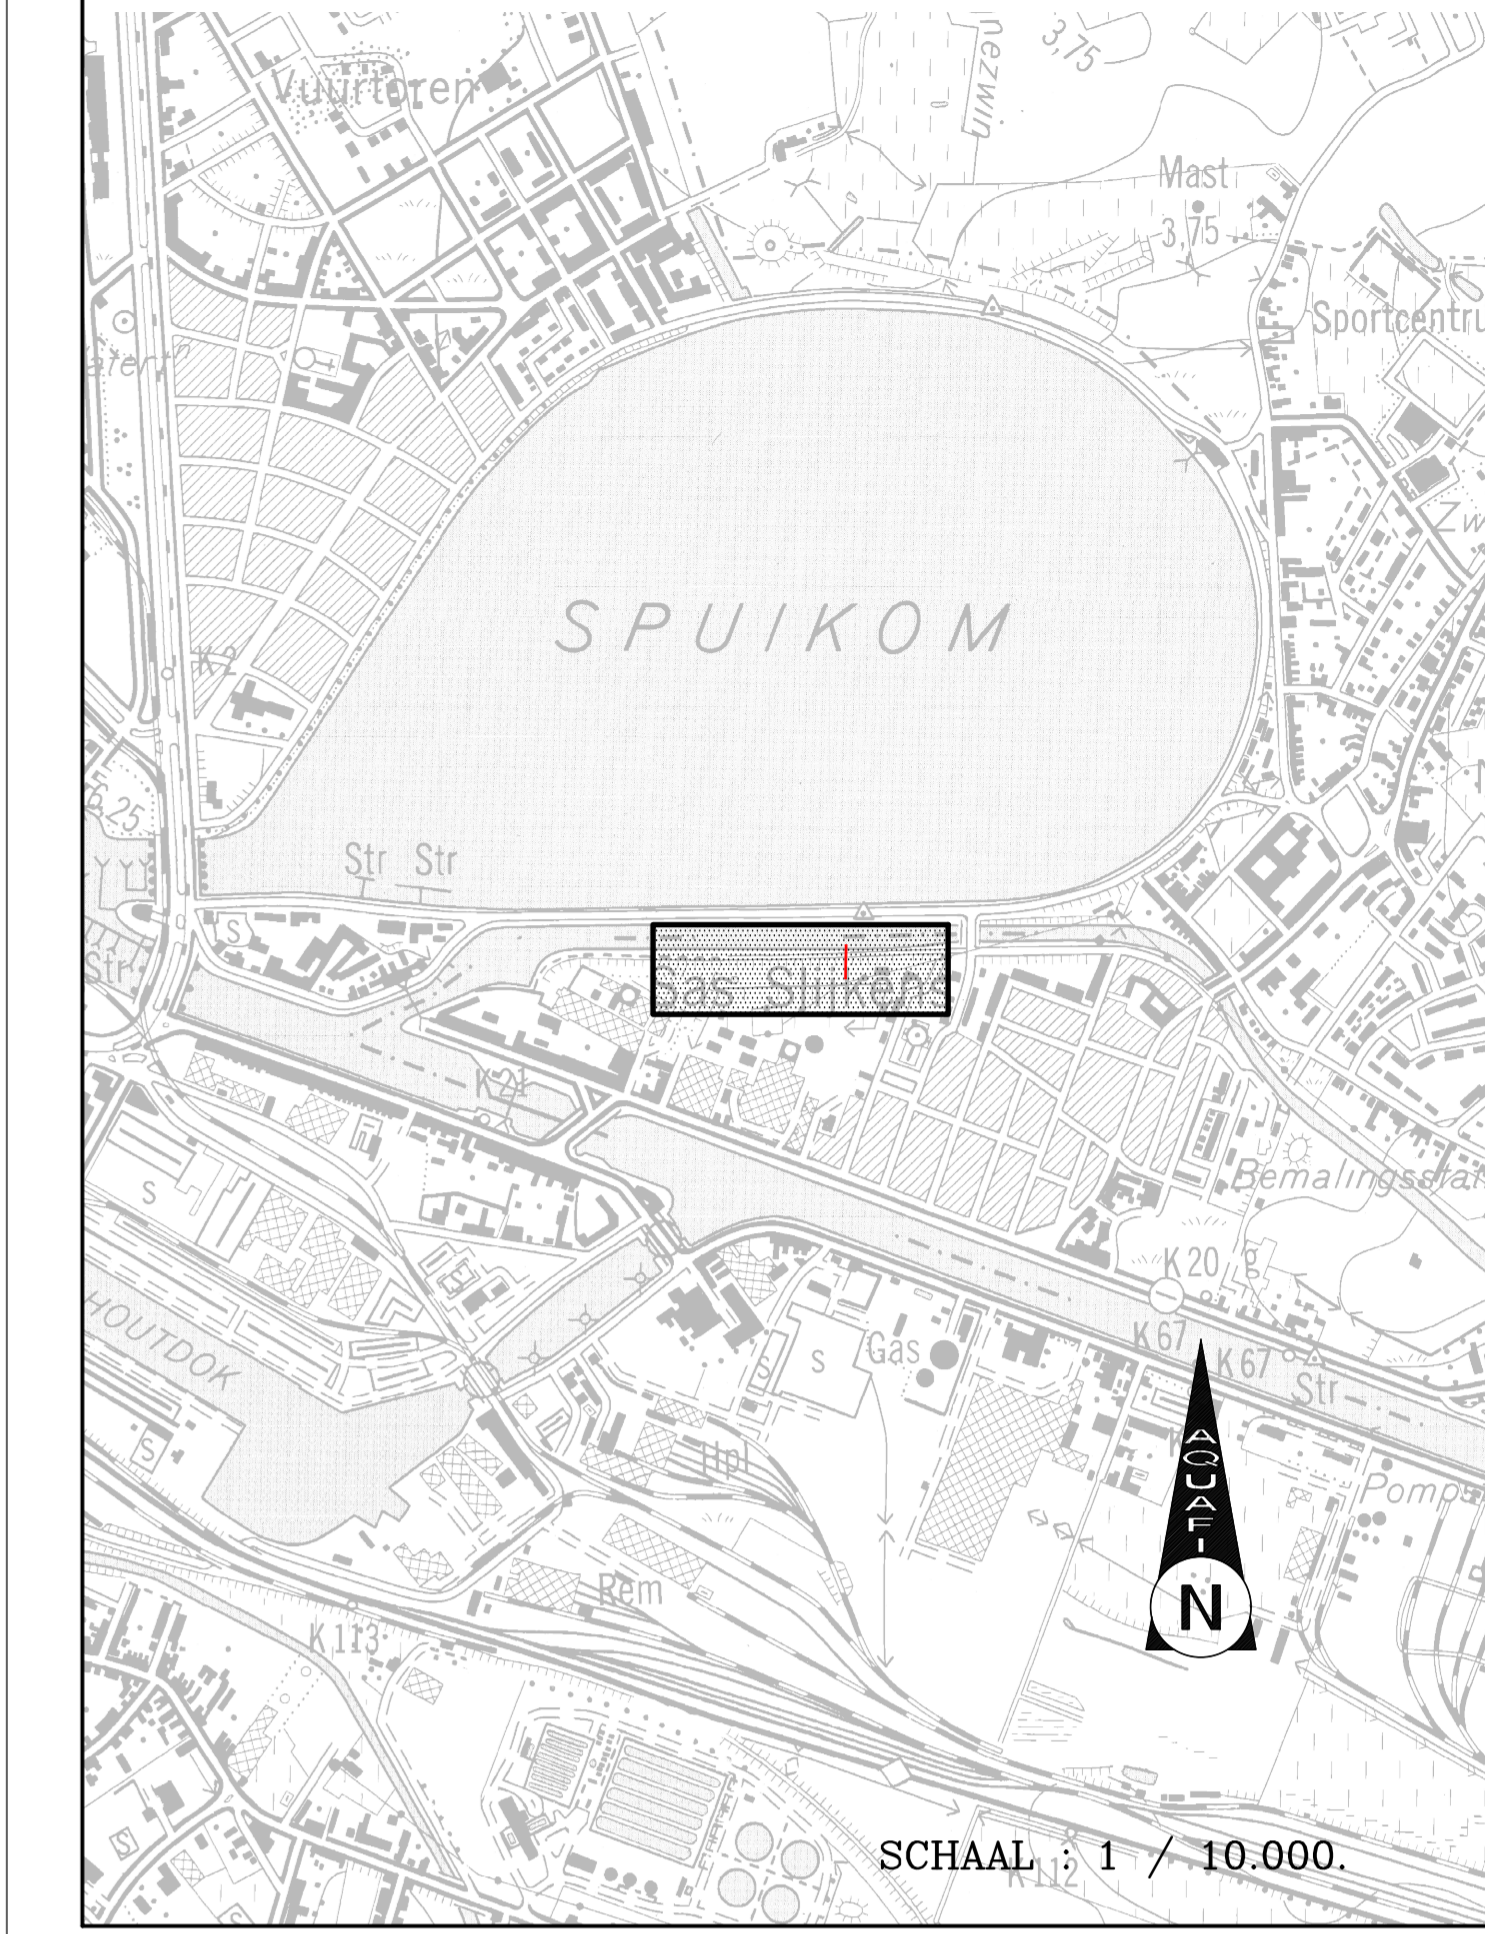

Aquafin NV  
Dijkstraat 8  
2630 Aartselaar  
Tel.: 03 450 45 11  
www.aquafin.be

Provincie: WEST-VLAANDEREN  
Stad/Gemeente: OOSTENDE

Projectnaam: BREDENE - DE HAAN  
AFKOPPELEN COLLECTORENNETWERK  
Projectnummer: 21.740B  
Titel: **Ontwerplan riolerings- en collectierwerken**  
PLAN 32 AFKOPPELEN INLAAT THV VICOGNEDIJK. (Omgeving Spuikom.)



Plannummer: 21.740B/1/05-2-7.32/35



Nr.	Datum.	Historiek	
1	10/10/2016	proefstel vergunning	EB
2	18/11/2016	OF1	EB
3	29/11/2016	2de proefstel vergunning	EB

Gemeente	Schaal: 1/500	Plan opp: 0.69m²
Aannemer		Dossiernummer studiebureau: 8498