




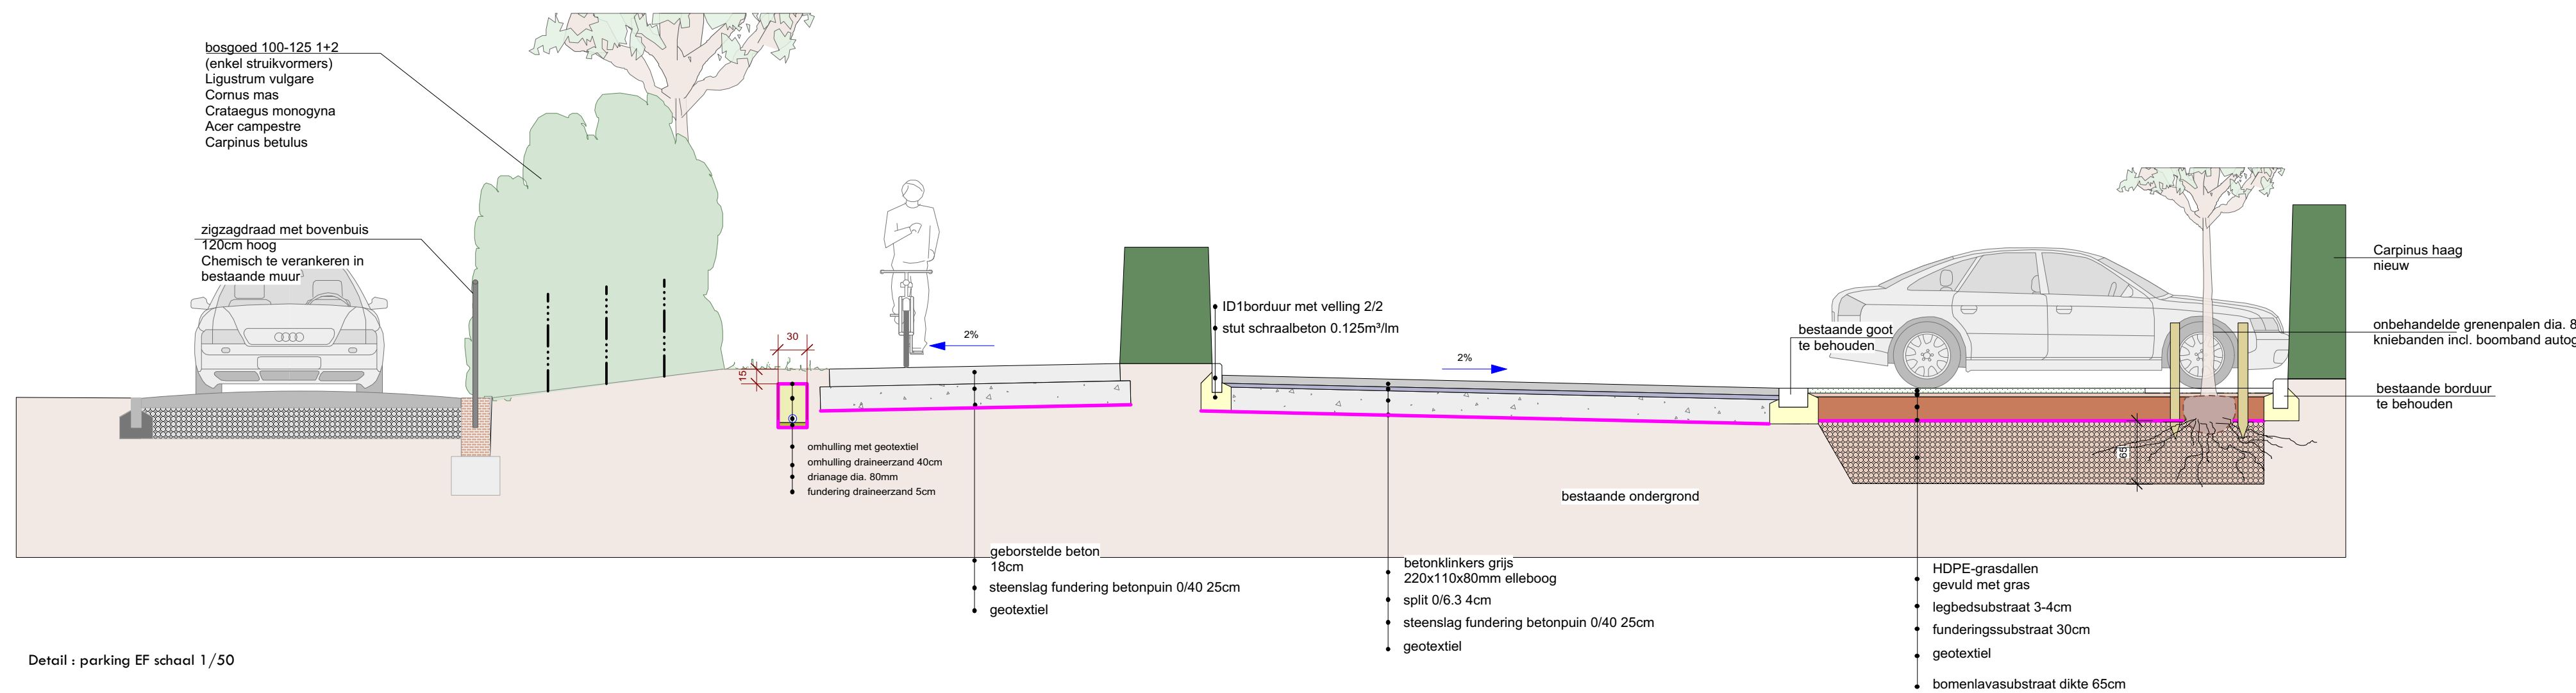



Detail : parking EF school 1/50

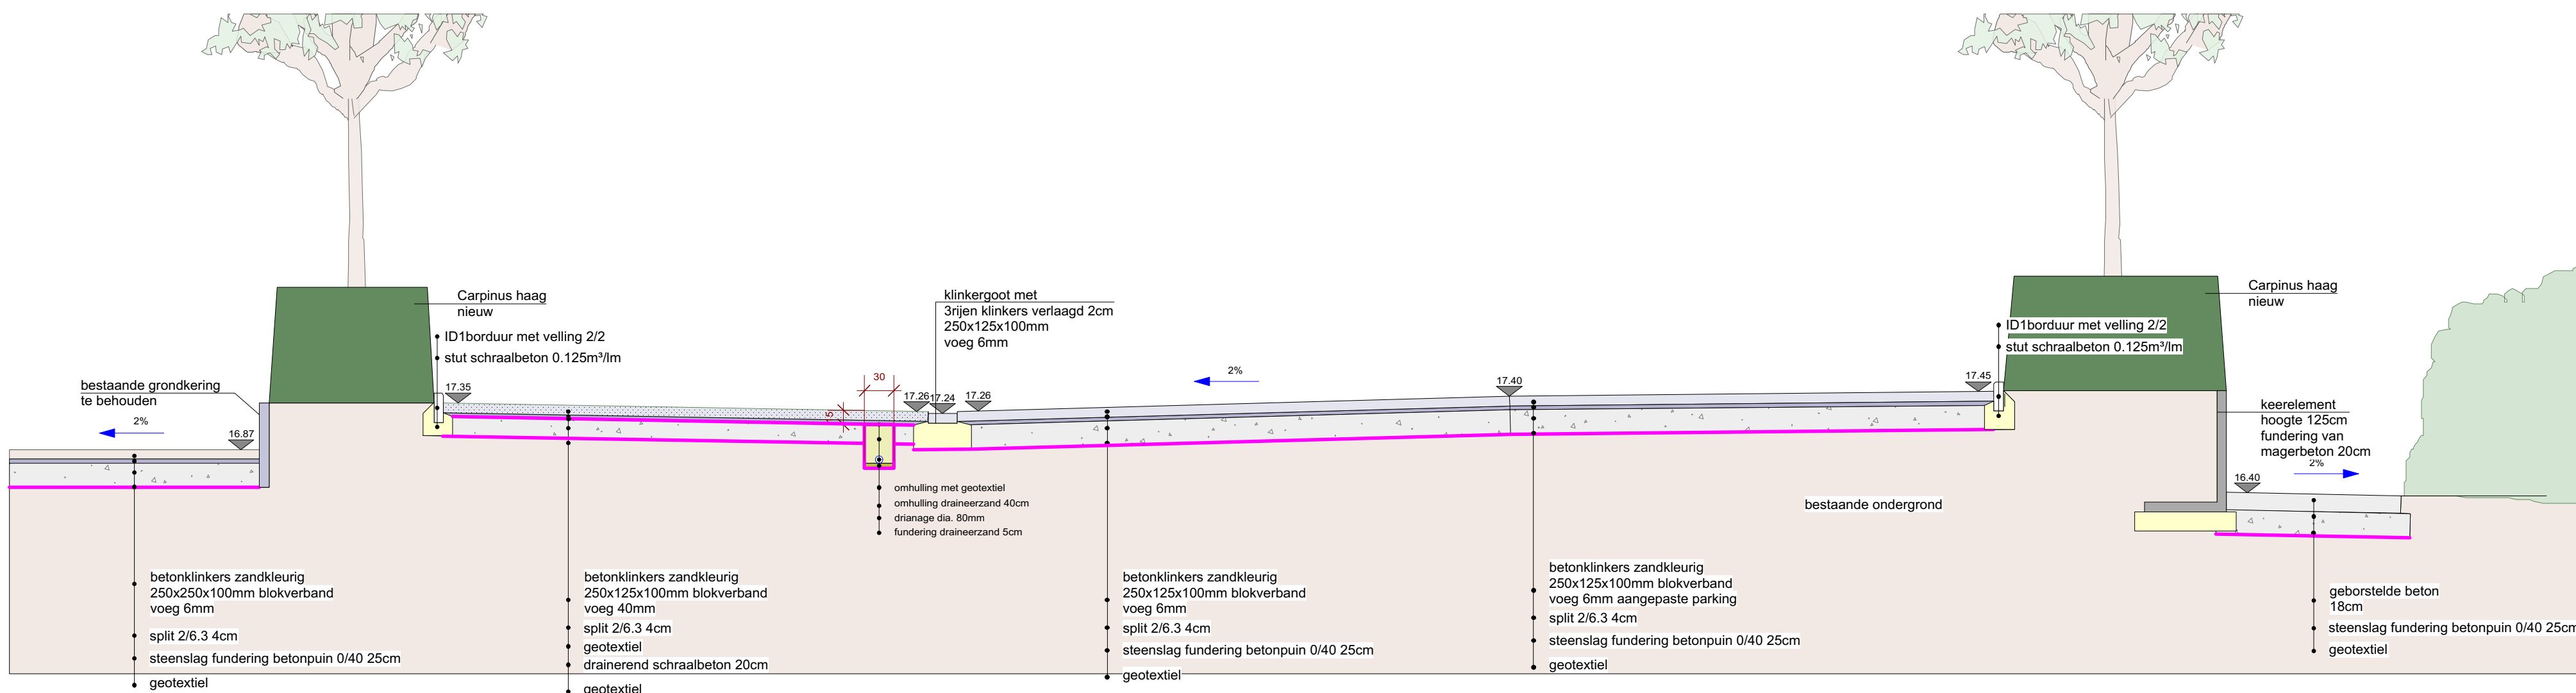

Detail : toelevering achterzijde

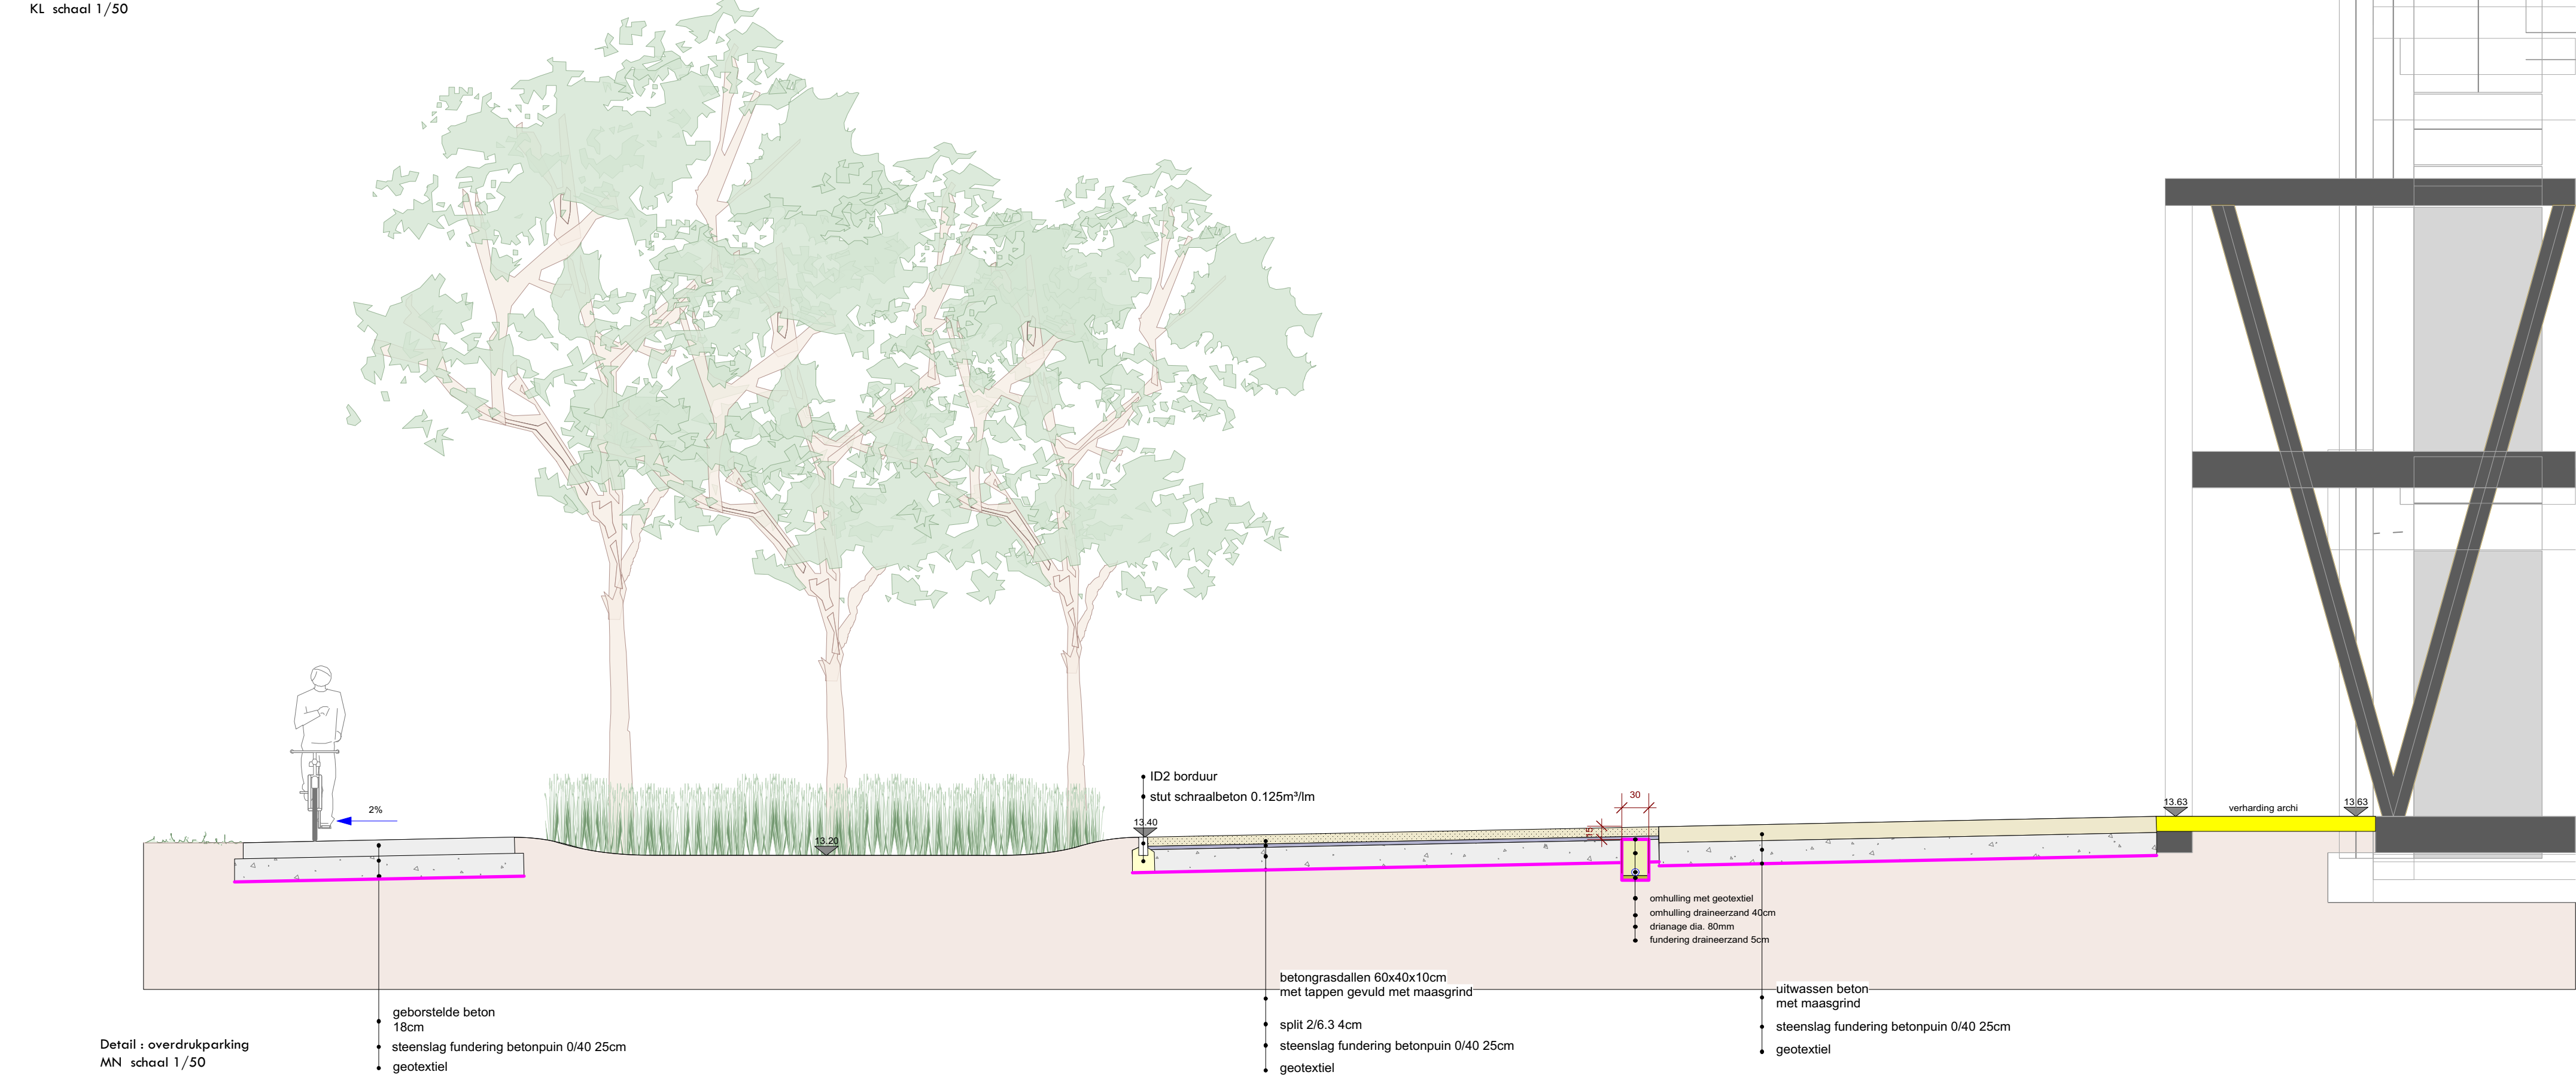

Detail : overdrukparking

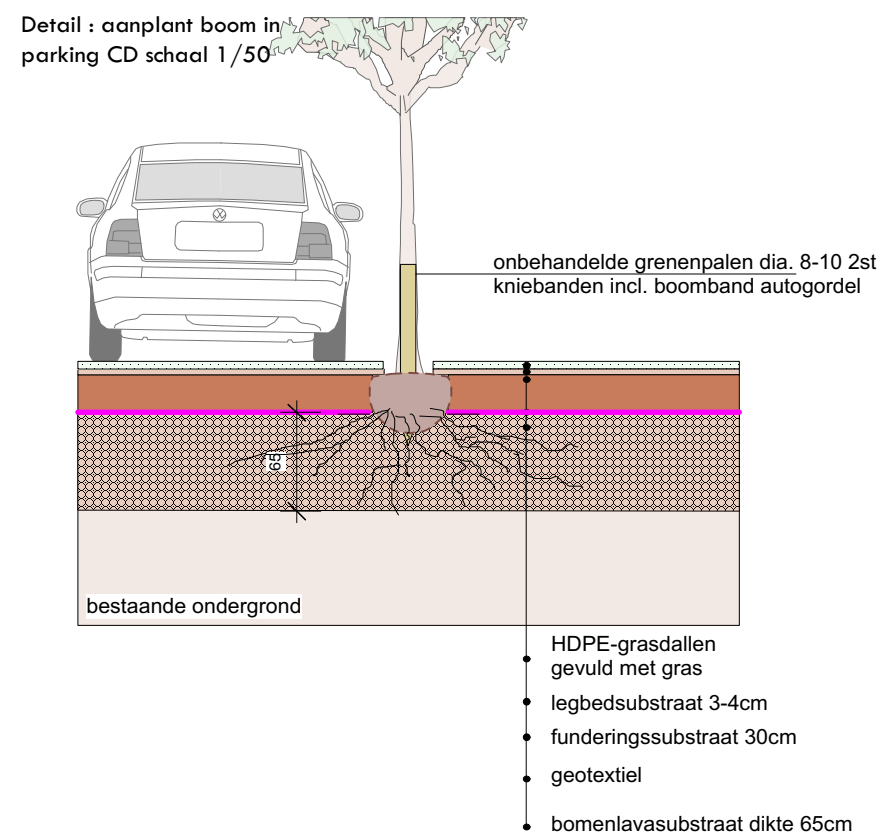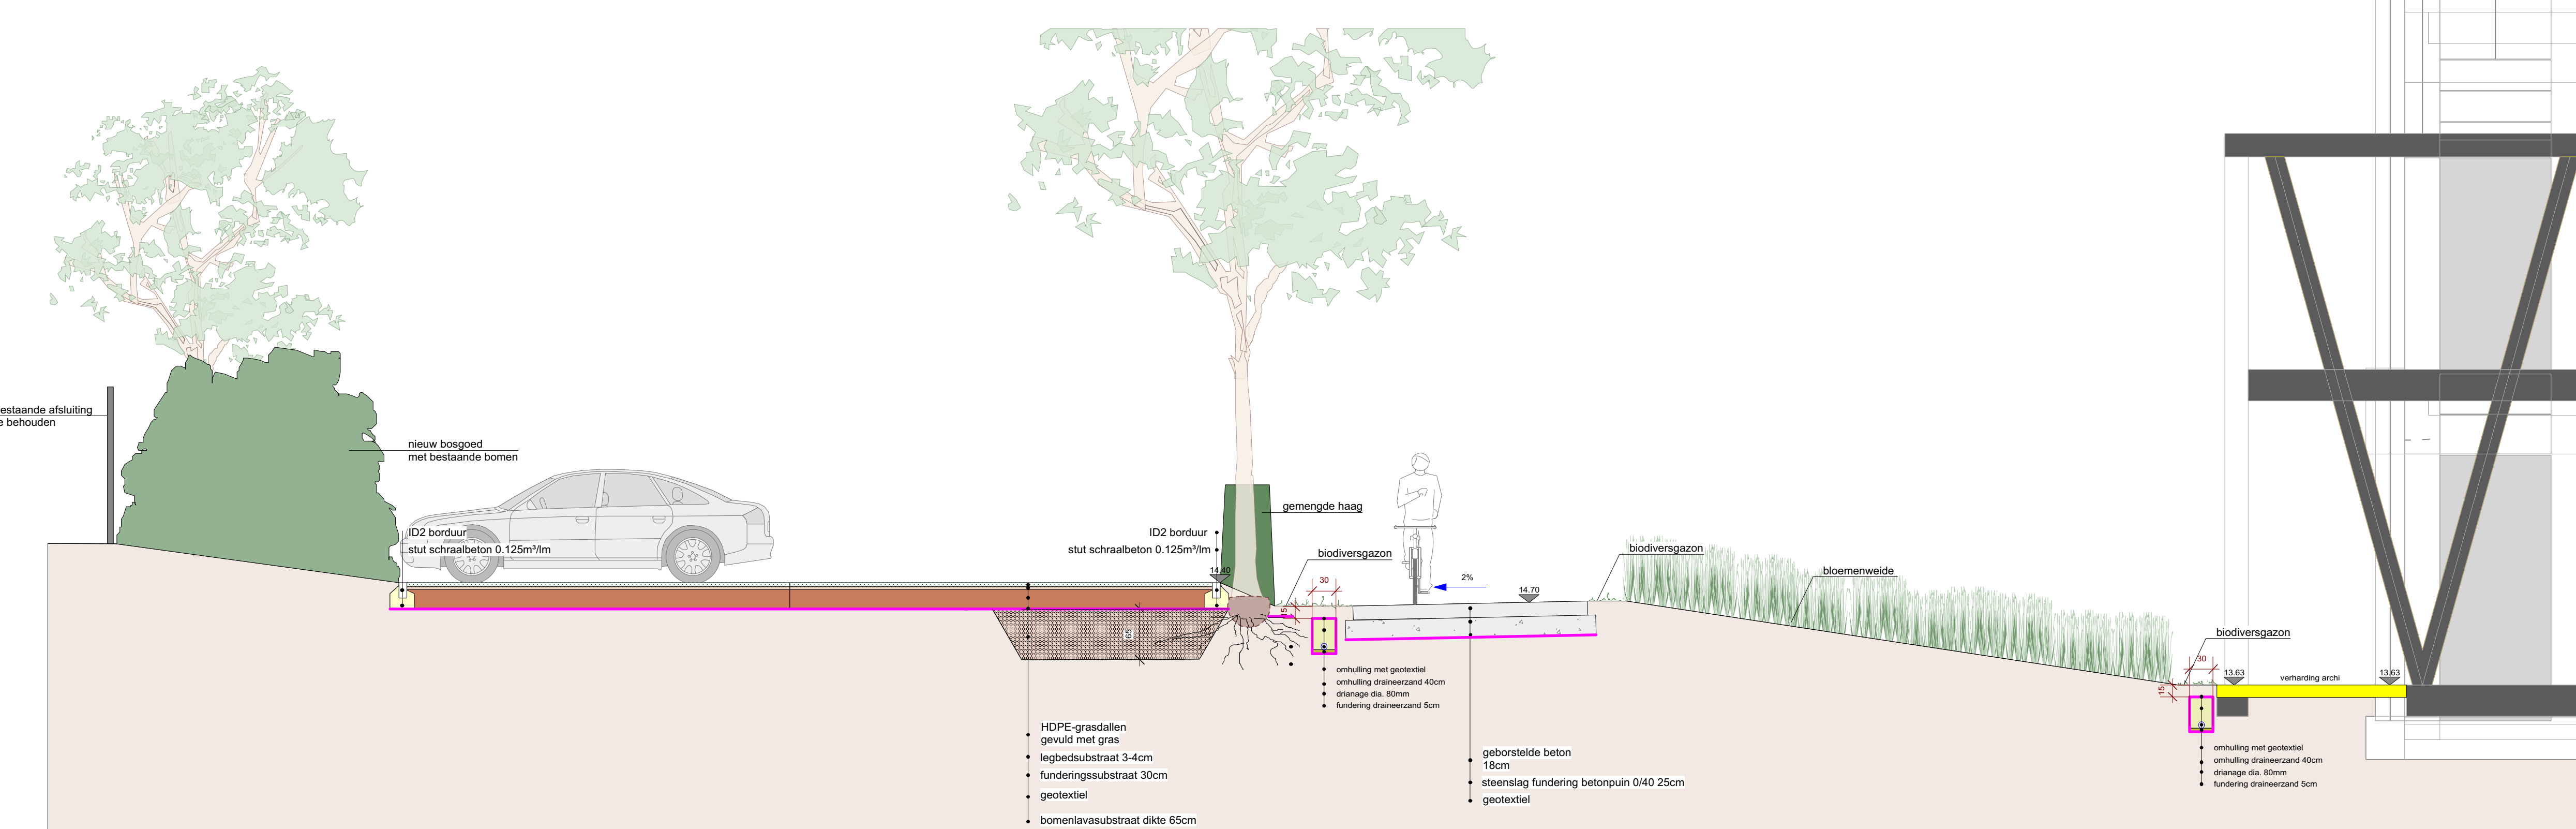

Detail : Koer

