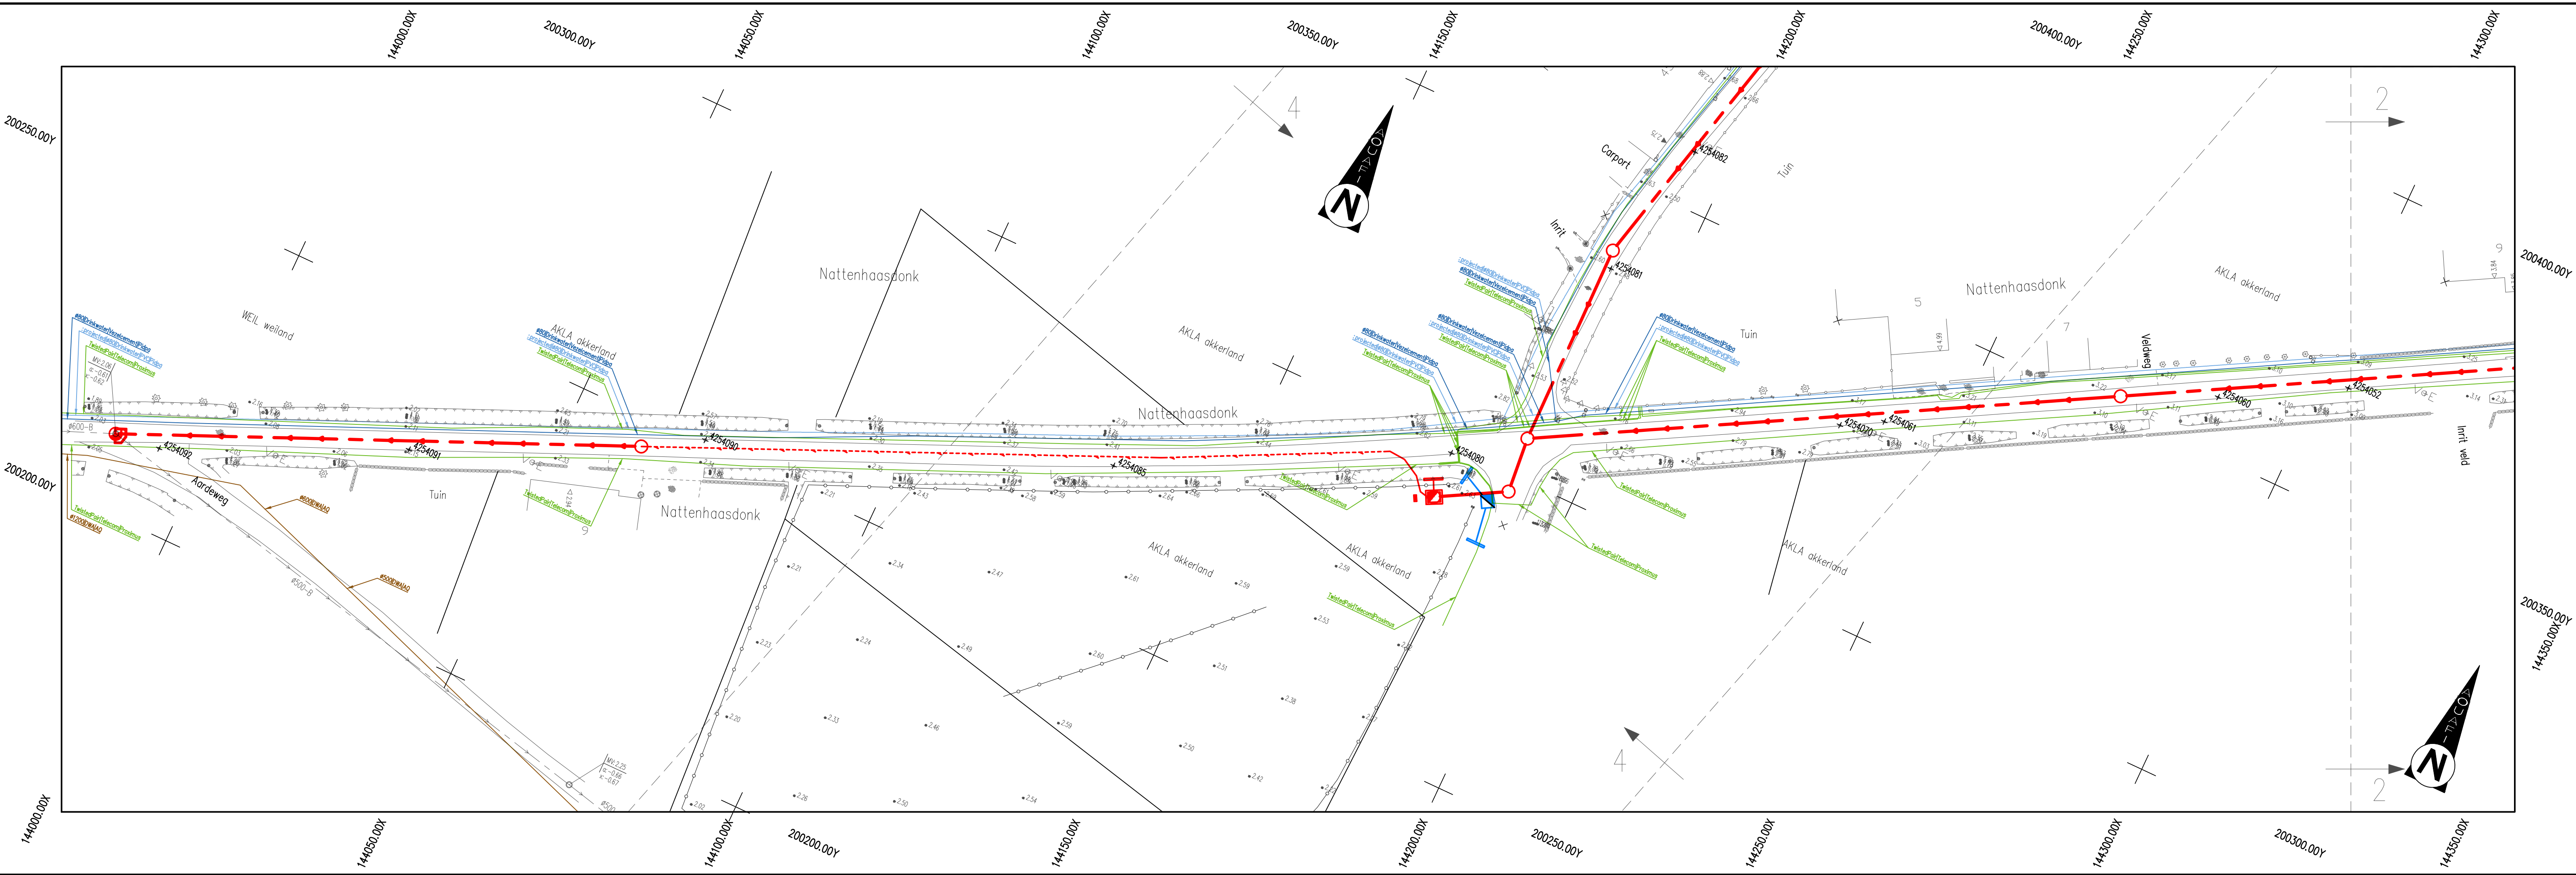
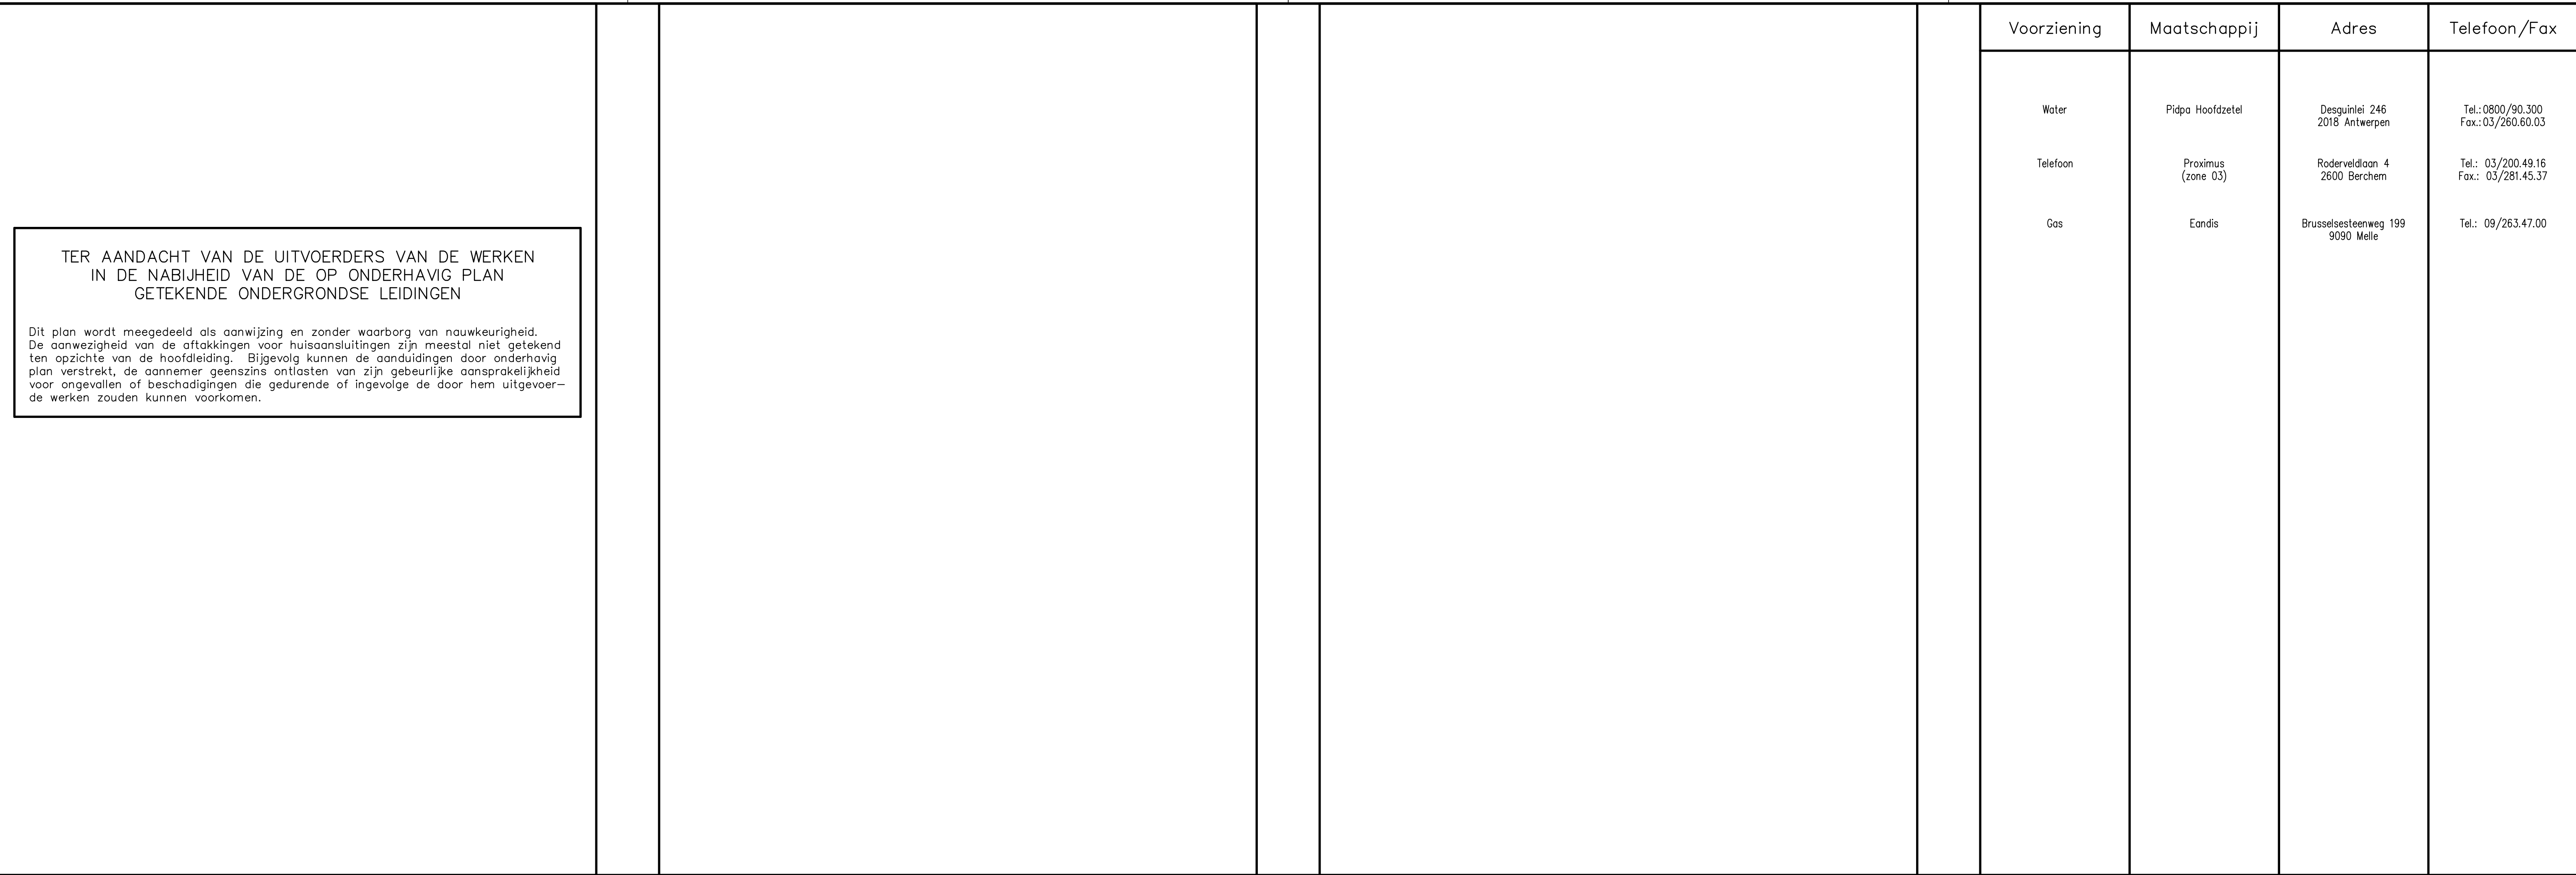


[illegible][illegible][illegible]

 Aquaafin Dijkstraat 8 2630 Aartselaar Tel. : 03/450.45.11 Fax: 03/458.30.20	Provincie : ANTWERPEN Stad/Gemeente : BORNEM			
Projectnummer : BOR3017 Projectnaam : Sanering Nattenhaasdonk				
Nummer : BOR3017/1 14-2-5.1/ 4	Titel : PLAN LEIDINGEN OPENBAAR NUT Nattenhaasdonk			
NV Aquaafin	 TALBOOM group A. Meersmansdreef 1 BE-2670 Puurs  Ir. Jan Filip Talboom tel. +32 3 889 12 12 fax +32 3 889 64 68 email studie@novo@talboom.be www.talboom.be	Aannemer	Gemeente	Schaal: 1/500 Opp.: 0.62m2 Dossiernr. Talboom 114.254