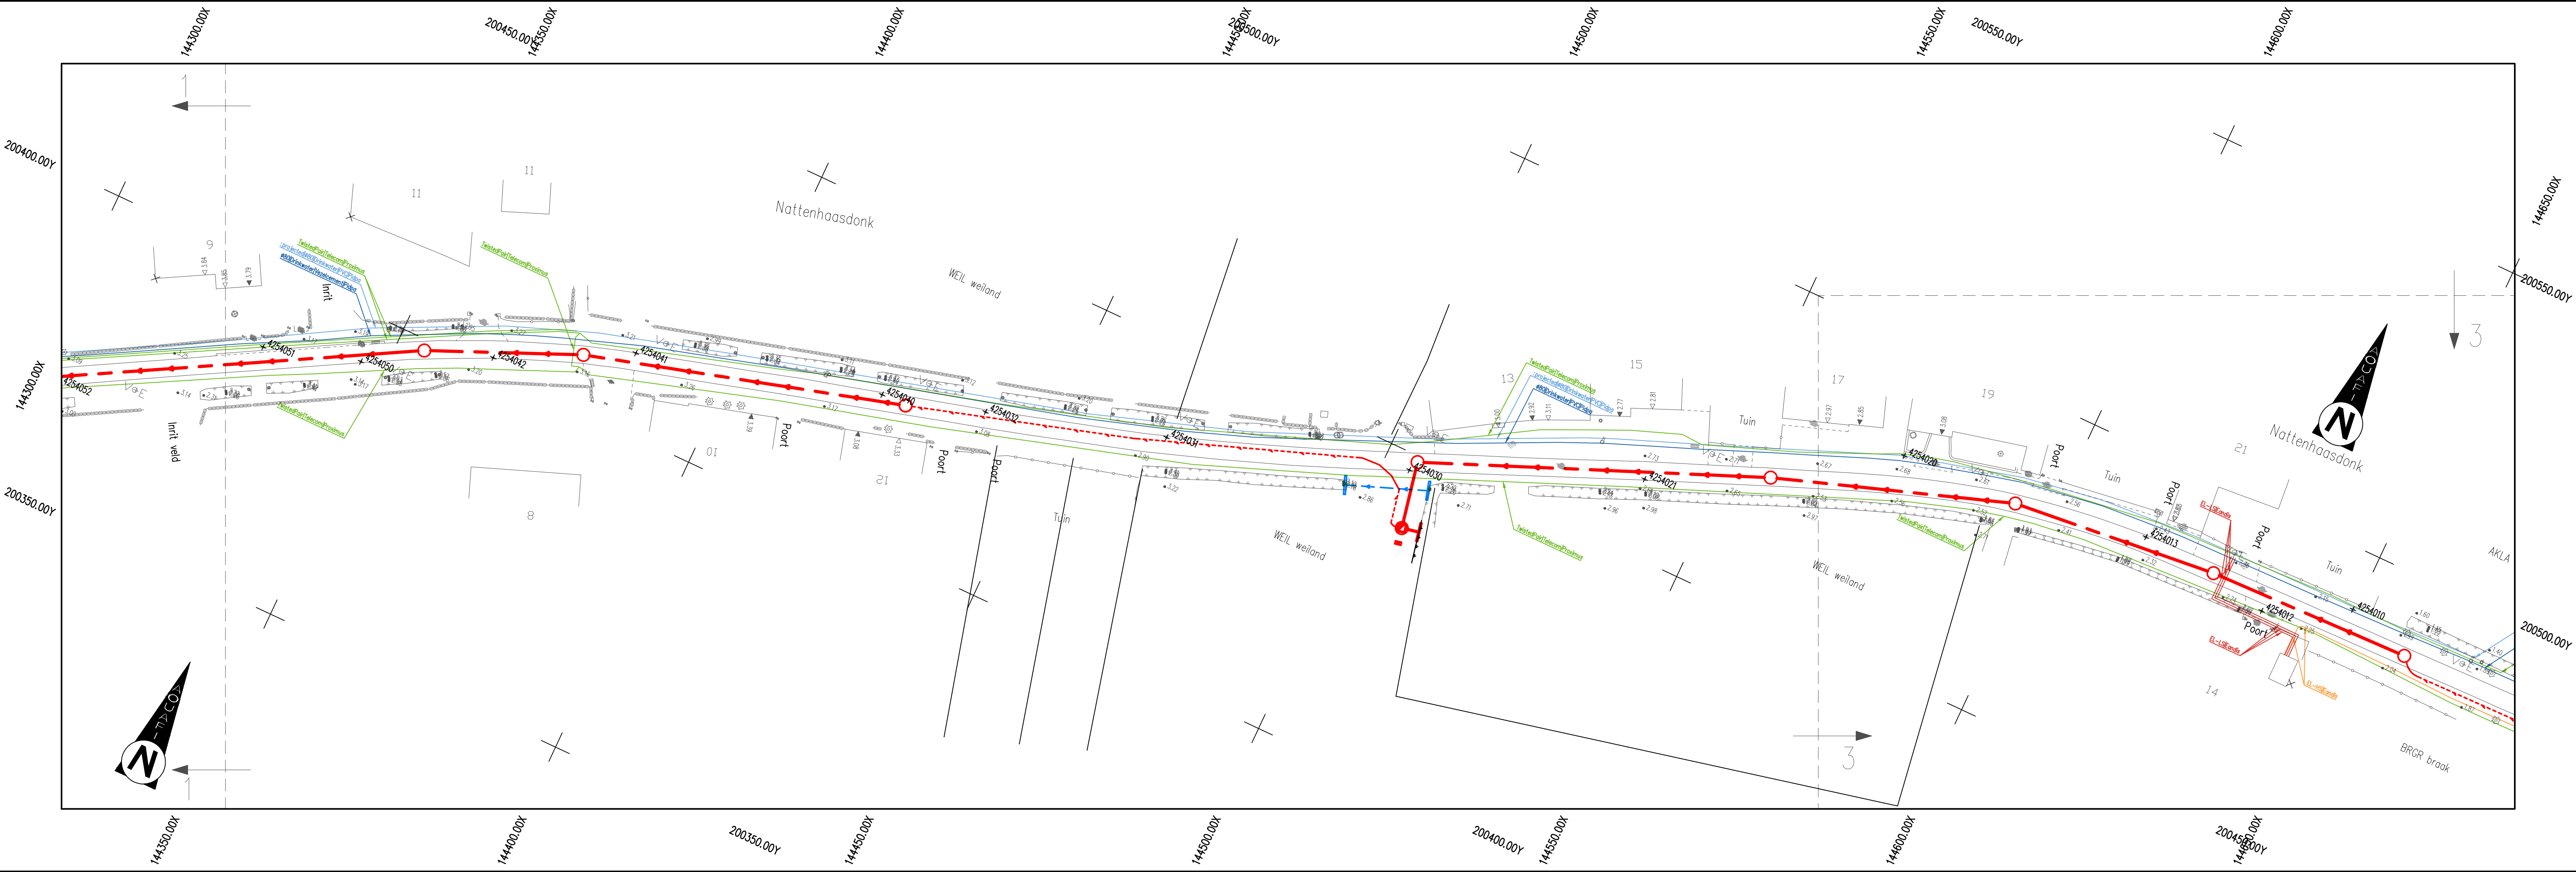


[illegible][illegible]

 Aquafin Dijkstraat 8 2630 Aartselaar Tel.: 03/450.45.11 Fax.: 03/458.30.20	Provincie : ANTWERPEN Stad/Gemeente : BORNEM		
Nummer : BOR3017/1 14-2-5.2/ 4	Projectnummer : BOR3017 Projectnaam : Sanering Nattenhaasdonk		
NV Aquafin	 TALBOOM group A. Meersmansdreef 1 BE-2870 Puurs  ir. Jan Filip Talboom tel. +32 3 889 12 12 fax +32 3 889 64 68 email: dienstverlening@talboom.be www.talboom.be	Aannemer	Gemeente School: 1/500 Opp.: 0.62m2 Dossiernr. Talboom 114.254