


INPLANTINGSPLAN

schaal: 1/1000

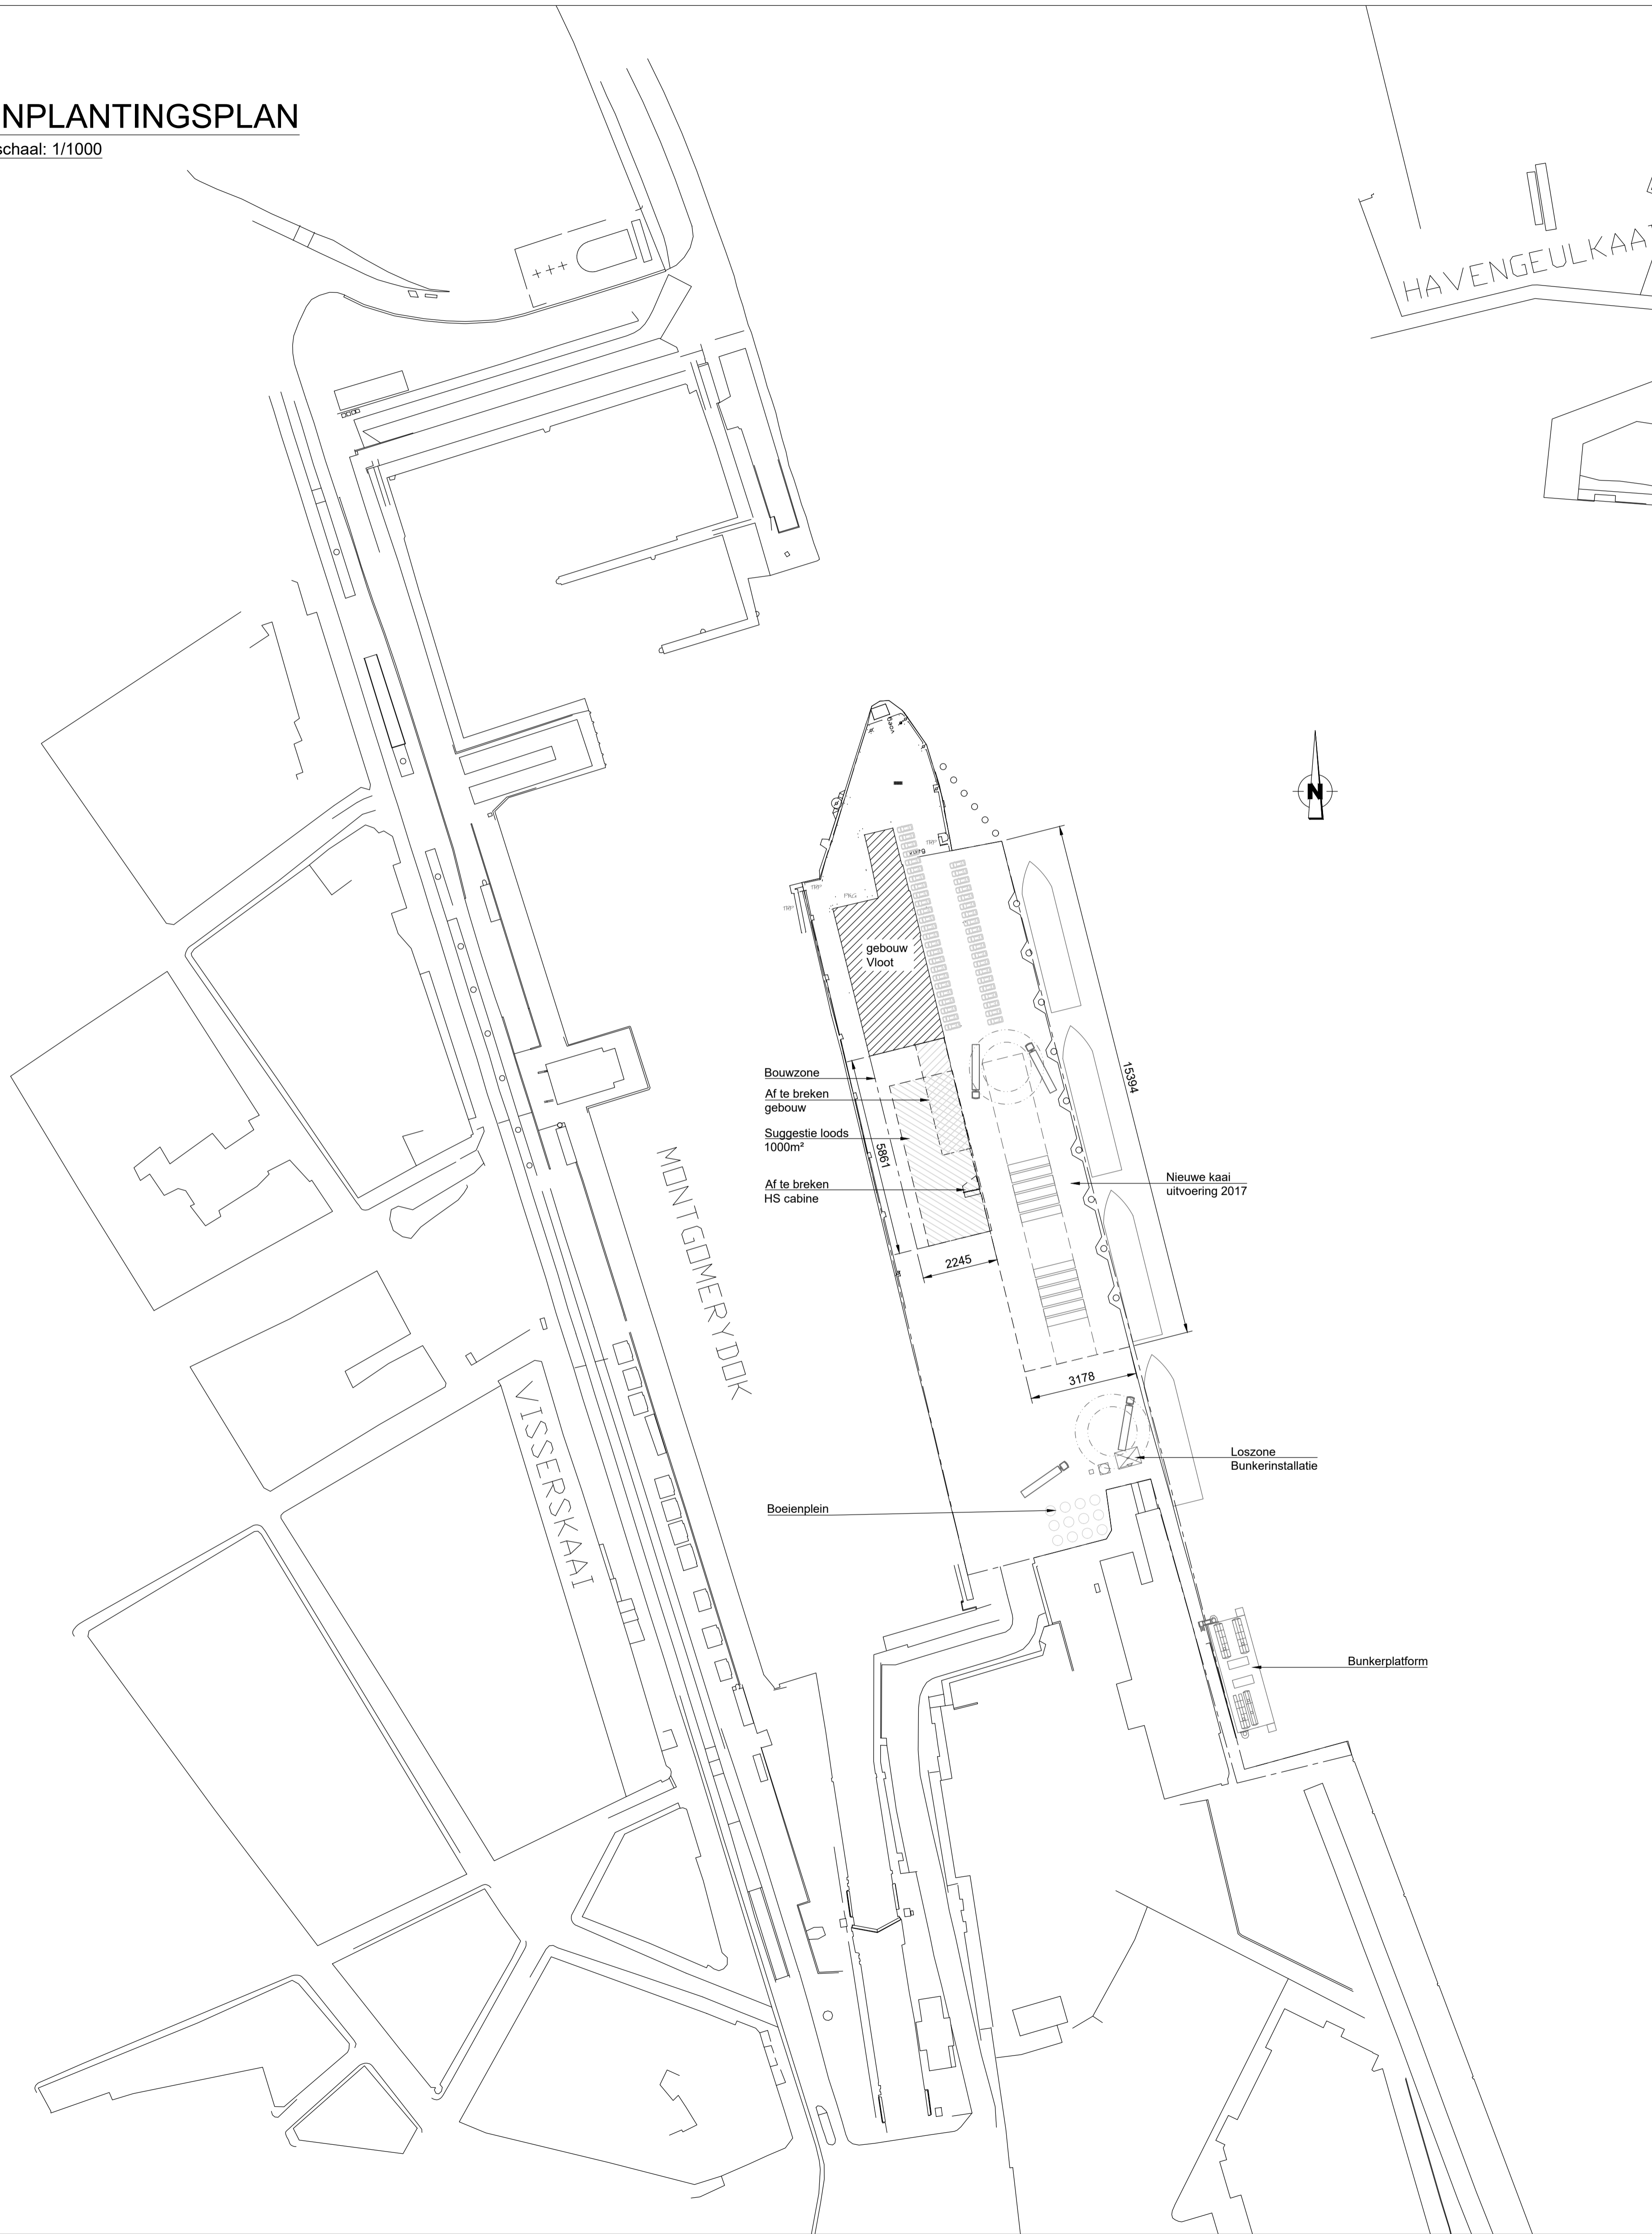

ARCHITECTENBUREAU FELIX & PARTNERS BVBA

Project:	MASTERPLAN VLOOT OOSTENDE
Ligging:	Sir Winston Churchillkaai 8400 Oostende
Kadastraal n°:	-

Oprachtgever:	AGENTSCHAP MARITIEME DIENSTVERLENING en KUST VLOOT dab Sir Winston Churchillkaai 2 8400 Oostende
---------------	---

Architect:	Architectenbureau Felix & Partners Kemelbergstraat 2 8400 Oostende tel: 059/70 21 80 fax: 059/70 80 98 @: info@felix-partners.be www.felix-partners.be medewerkers: ir. Luk Anseeuw	arch. Gina felix arch. Arnout Fonck arch. Maarten Wuestenbergs
------------	---	--

Studiebureau stabiliteit:	
---------------------------	--

Studiebureau technieken:	
--------------------------	--

Plantitel:	Zonering kaai	Projectnummer:	11.33.02B
		Plannummer:	BA2 4/37
		Schaal:	1/200

Omschrijving	Index	Datum	Getek.	Omschrijving	Index	Datum	Getek.
Masterplan	A	13/01/2017	AF				