


1952+
dak
1785+
dak
1525+
dak
1350+
ok constructie


10.00
vloer
421-
vloer

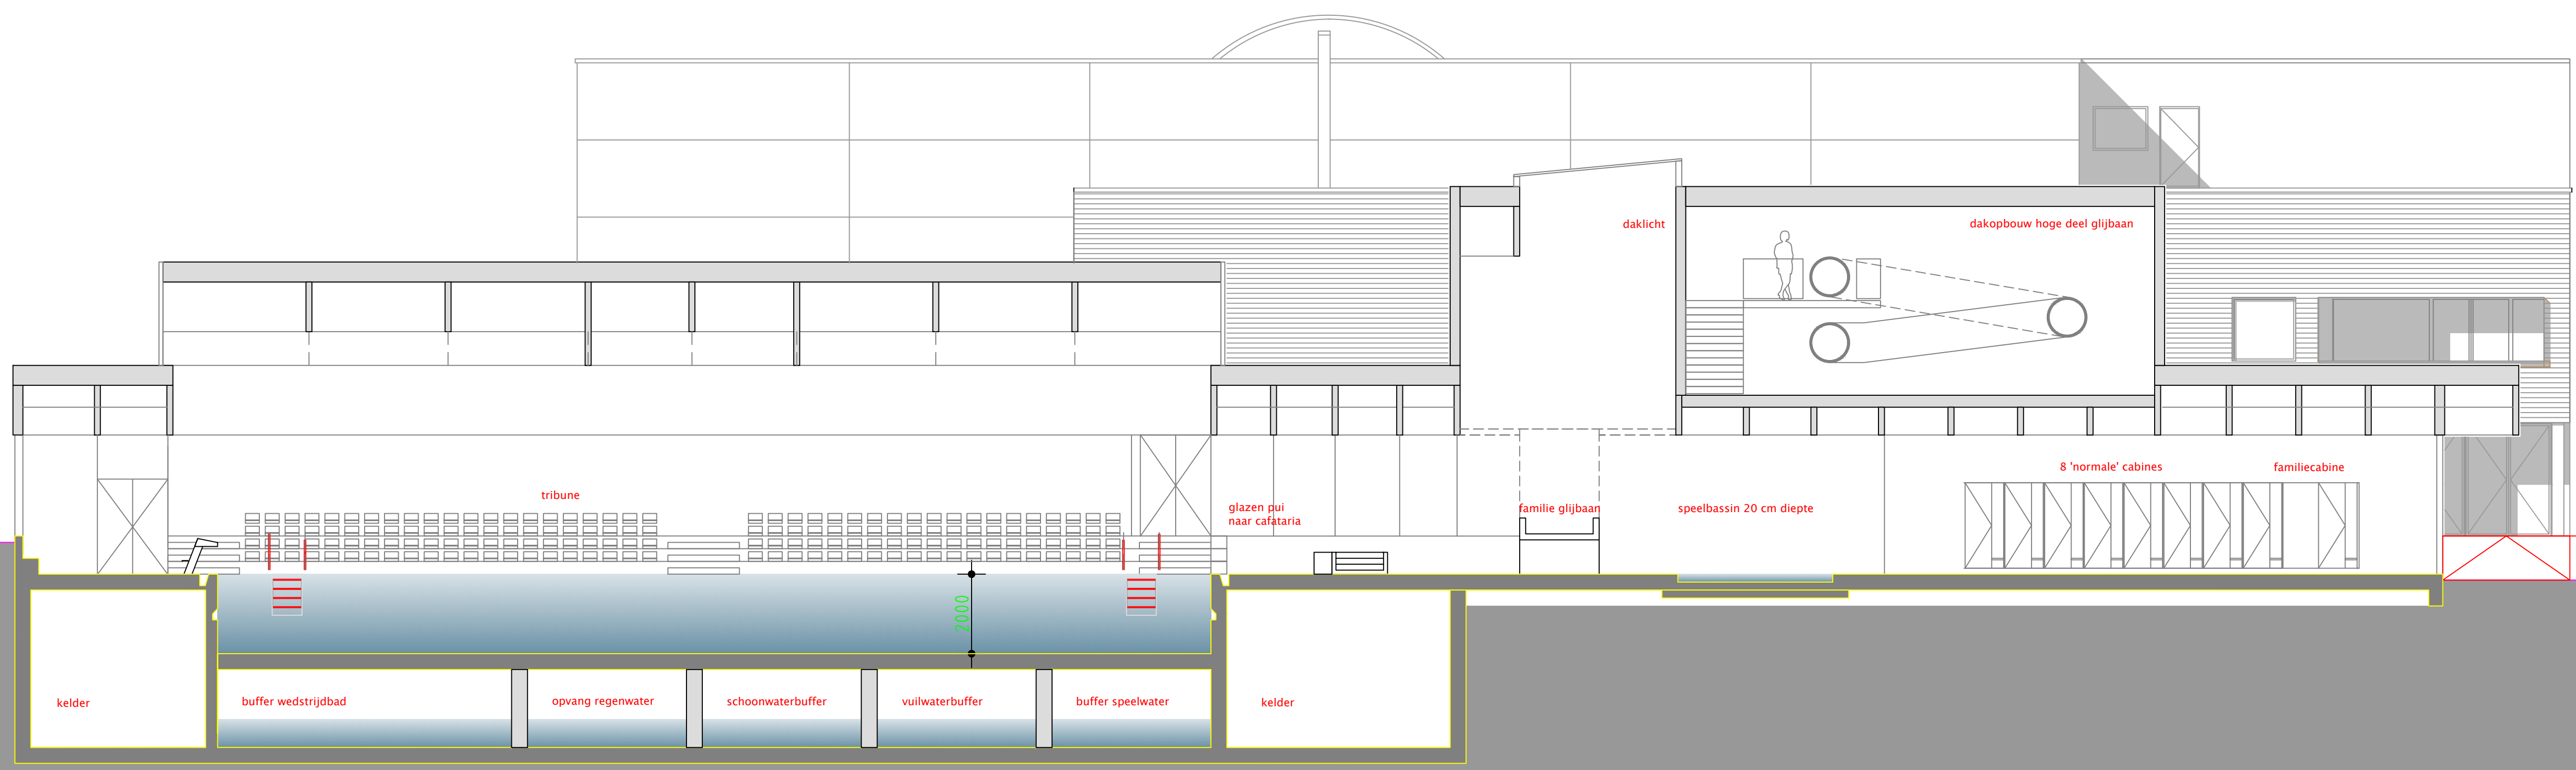

snede A

1952+
dak
1785+
dak
1525+
dak
1350+
ok constructie


10.00
vloer
421-
vloer

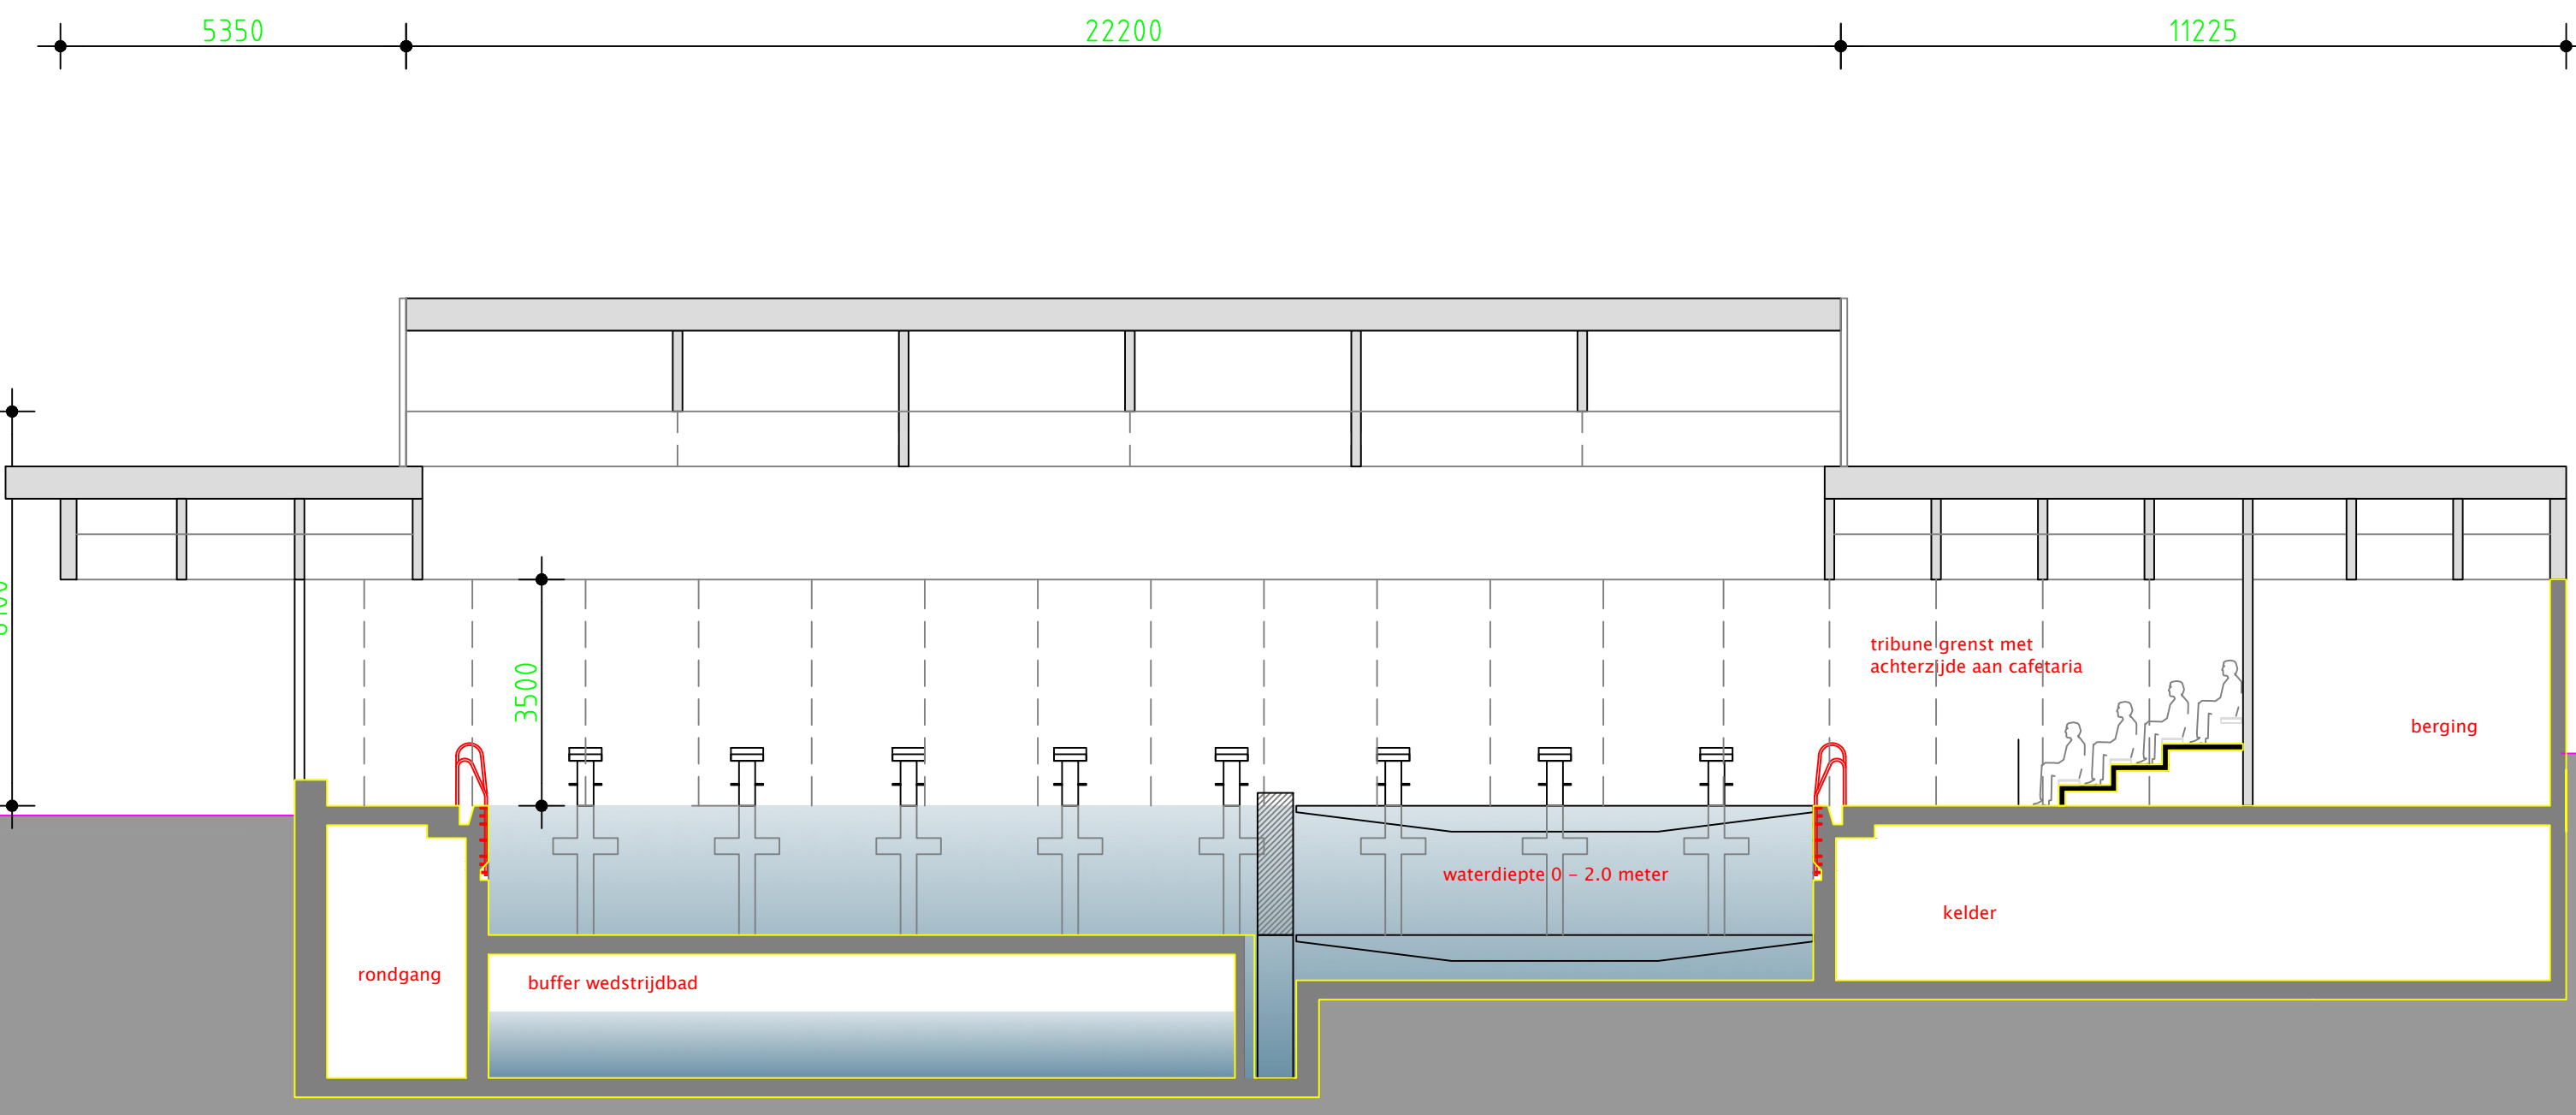

snede B

1952+
dak
1785+
dak
1525+
dak
1350+
ok constructie

10.00
vloer

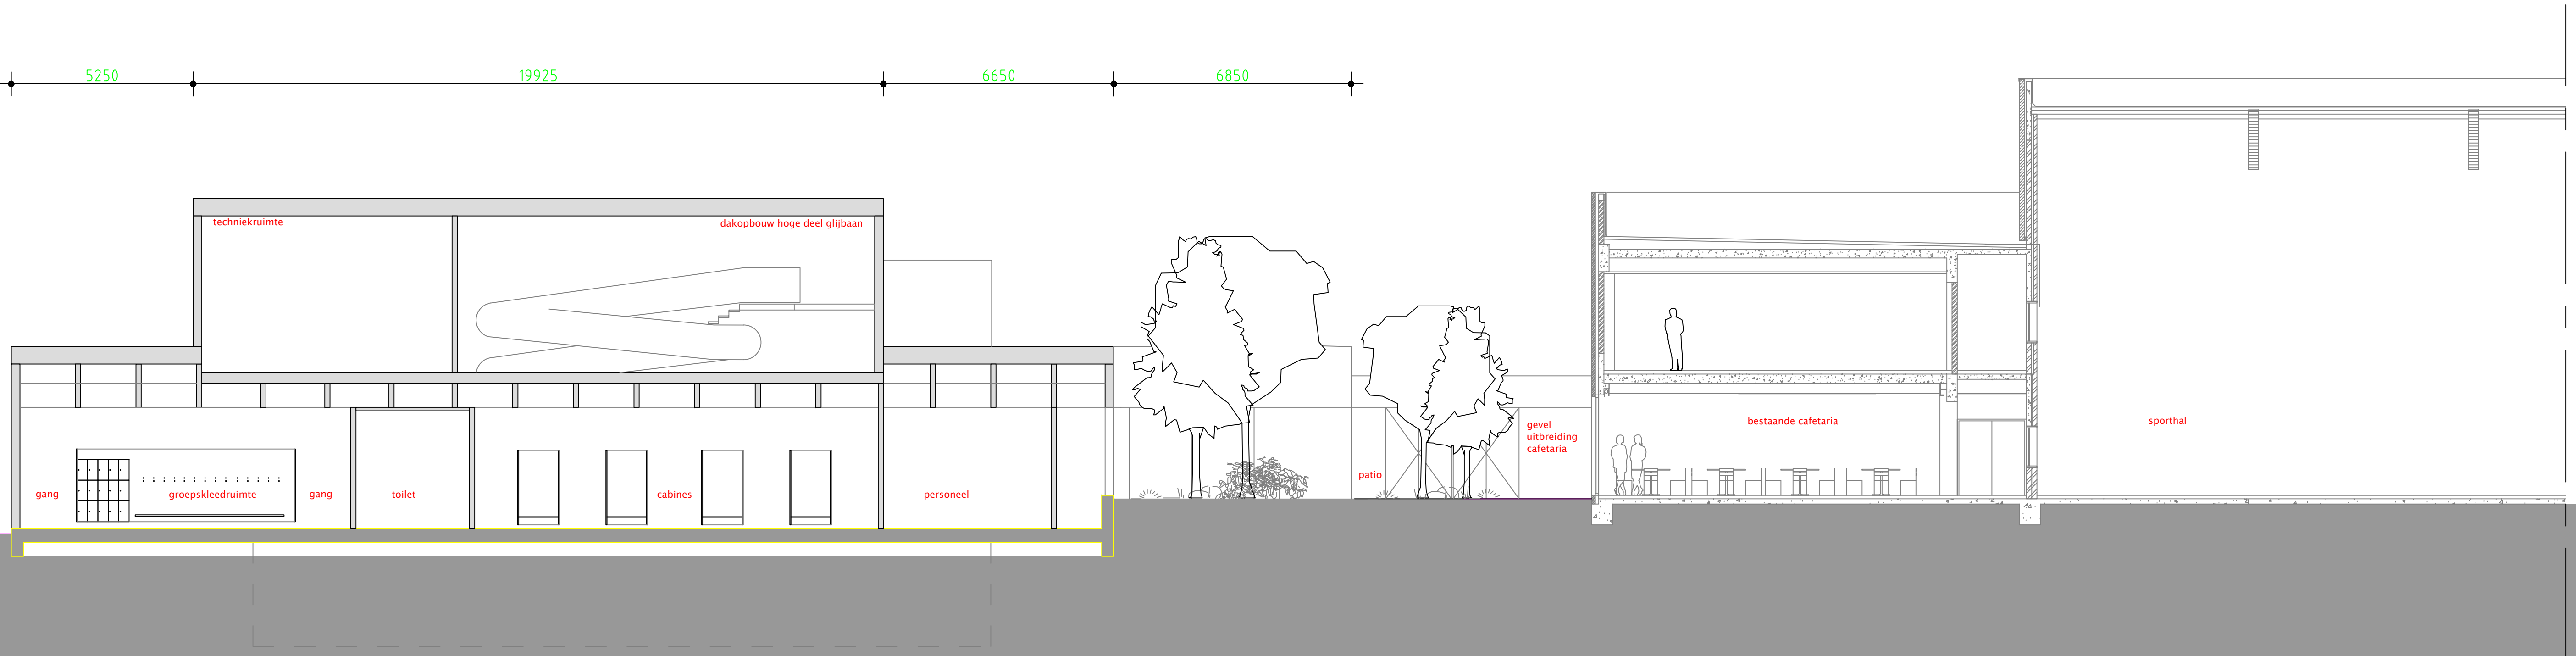

snede C