


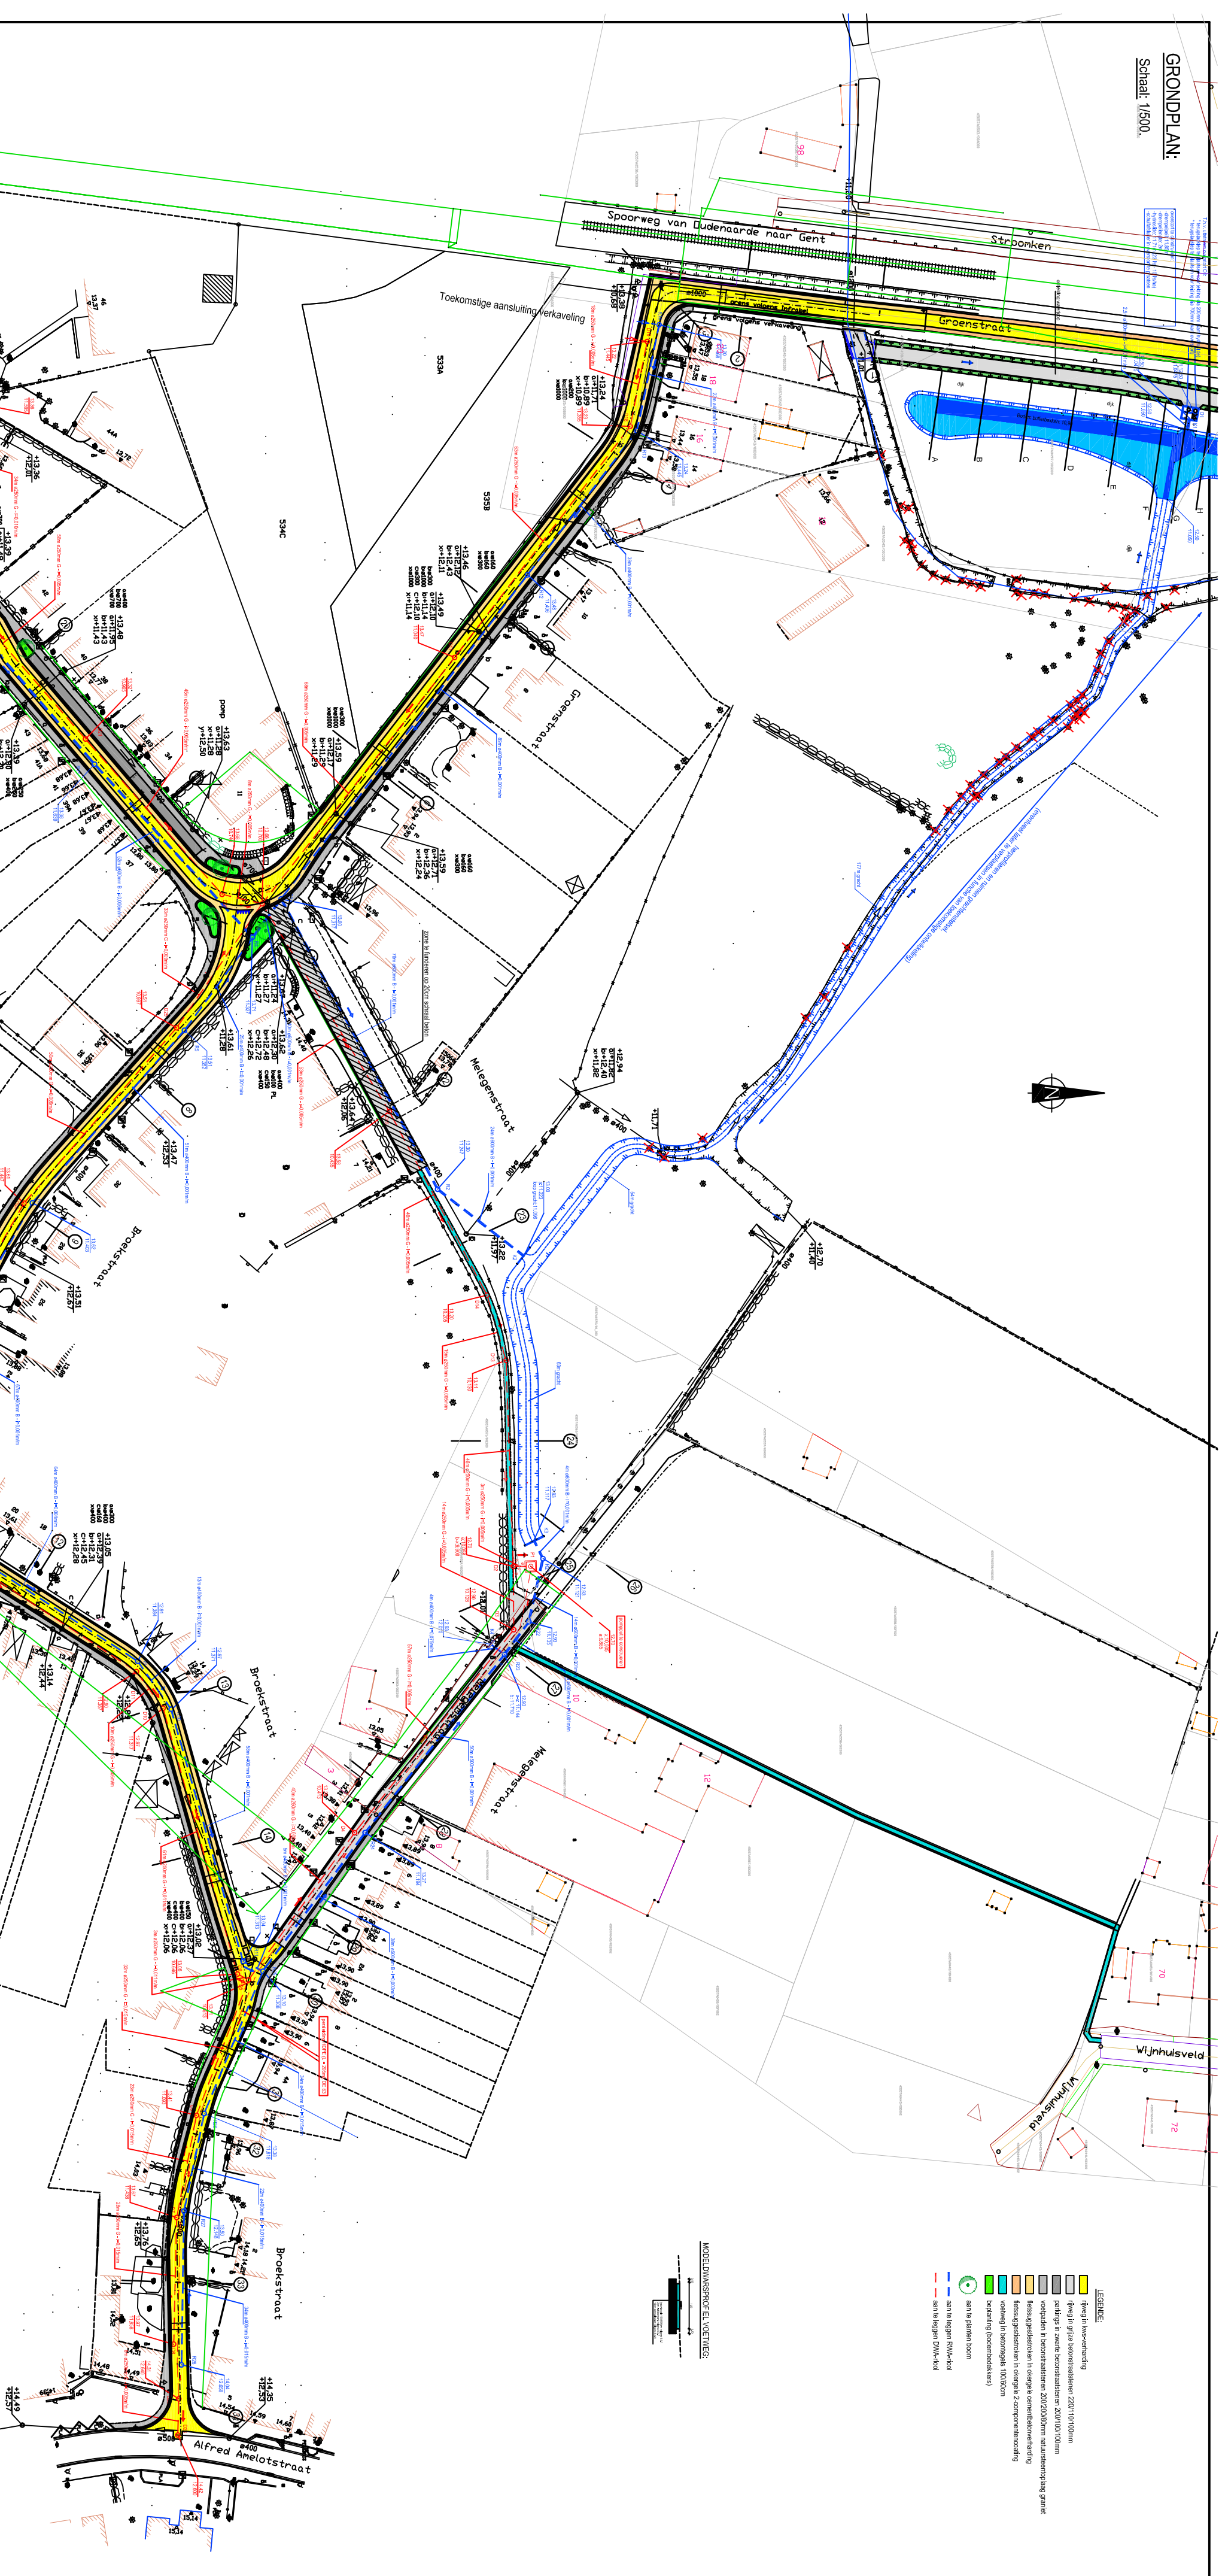


LEGENDA:


NOTA:

Volgende riidingswerken zijn vatbaar voor 100% subsidieering:
- werken binnen zone Groenstraat tot kruispunt Broekstraat,
- werken binnen zone Broekstraat van pofiel 7 tot pofiel 11,
- werken binnen zone Broekstraat van pofiel 15 tot pofiel 19 + 15m,
- werken binnen zone Broekstraat van pofiel 20 tot pofiel 34, behalve peristelling en
aansluiting aan riidert Alfed Amelsbistraat.

Alte overige riidingswerken zijn voor 75% subsidieering vatbaar.

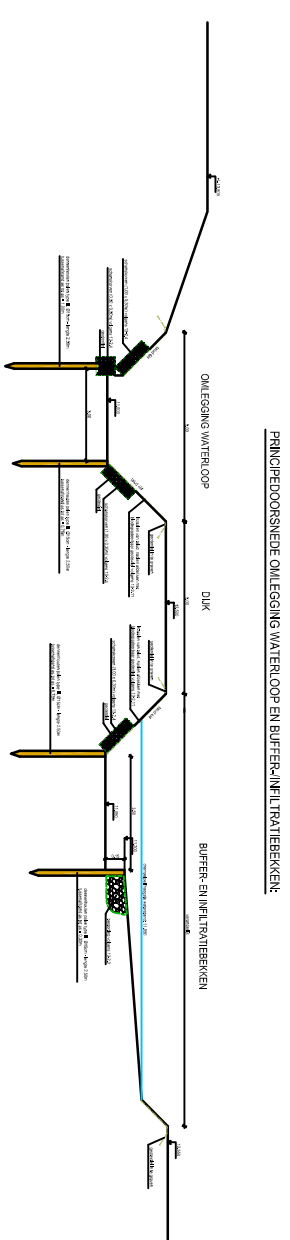

Nr.	Datum	Historiek
2	19/01/2015	Aangepast aan opmerkingen Provinciebestuur dd. 18/01/2015.
3	13/09/2016	Aangepast aan opmerkingen VMM dd. 20/06/2016.
4	28/03/2017	Aangepast bovenbouw aan opmerkingen gemeentebestuur.

PROVINCIE: OOST-VLAANDEREN.
Gemeente: ZINGEM.

PROJECTNUMBER	Dossiernummer: GD/97501401
---------------	----------------------------

Projectnaam: Wegenis- en rioleringswerken aan de
BROEKSTRAAT-deel MELEGEMSTRAAT en GROENSTRAAT-deel.
(DOM-264/11/229-Z)

Naam: Grondplan der werken.

Datum:	November 2014
Schaal:	1/500
Opgemaakt:	BDV



Meerboekersplein 5, 9900 Eeklo - T +32 (0) 9 377 13 83
Valliestraat 75, 9402 Meerbeke - T +32 (0) 54 32 04 70

ing. J. DHAUWER
Zaakvoerder

Gezien en goedgekeurd door de Gemeenteraad van Zingem
in zitting van:

--	--

In opdracht