


"ONTWERPVERSIE MOBILHOMEPARKING OP SPORTERREIN FLOREAL BLANKENBERGE"

40 parkeerplaatsen.

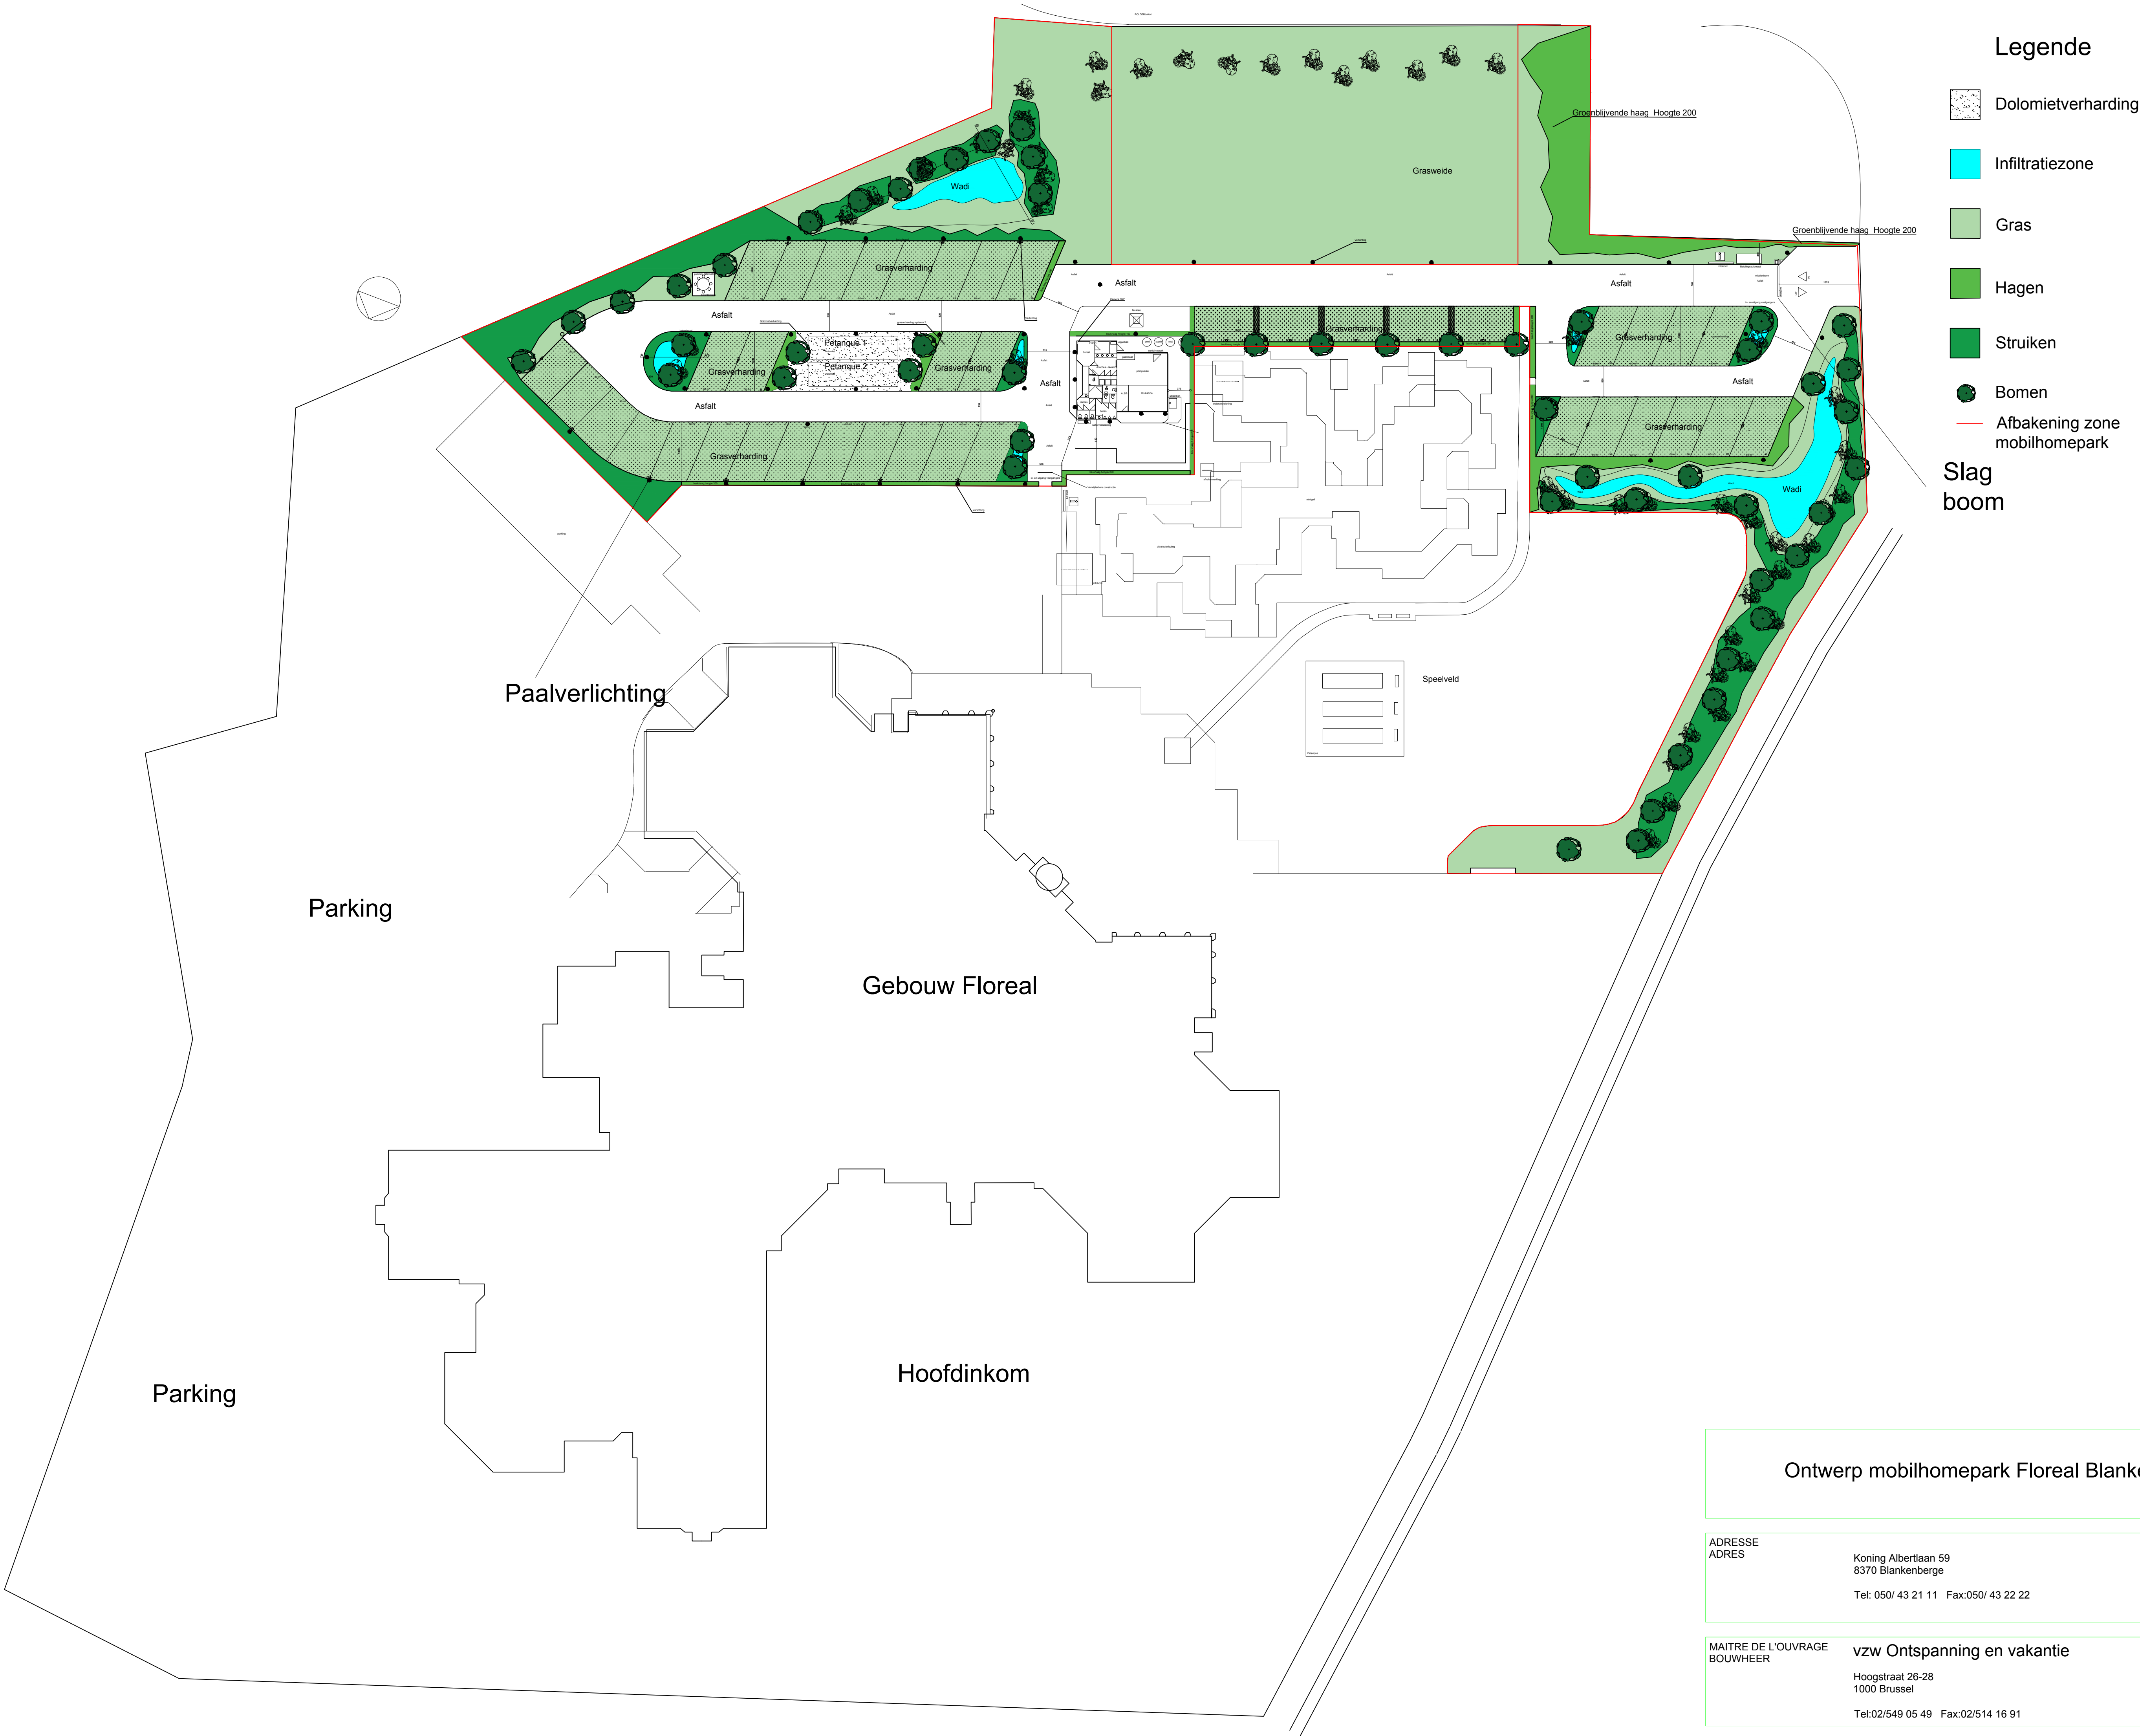

Ontwerp mobilhomepark Floreal Blankenberge

ADRESSE
ADRES

Koning Albertlaan 59
8370 Blankenberge
Tel: 050/ 43 21 11 Fax:050/ 43 22 22

MAITRE DE L'OUVRAGE
BOUWHEER

vzw Ontspanning en vakantie
Hoogstraat 26-28
1000 Brussel
Tel:02/549 05 49 Fax:02/514 16 91

RESPONSABLE BATIMENTS
DIENSTHOOFD GEBOUWEN

Johan Mertens
Hoogstraat 26-28
1000 Brussel
Tel:02/549 05 69 Mob:0477 67 25 37

ARCHITECTE PAYSAGE - CHEF DE PROJET
LANDSCHAPSARCHITECT - PROJECTLEIDER

Karl Clement
Hoogstraat 26-28
1000 Brussel
Tel:02/549 07 04 Mob: 0475 51 44 90

Grondplan nieuwe toestand

Modifications - Aanpassingen	Date - Datum	Modifications - Aanpassingen	Date - Datum
A Ontwerp	01/10/2017	E	
B		F	
C		G	
D		H	

Stade - Fase	Date - Datum	Echelle - Schaal	Dossier nr.	Plan nr.	Ind.
ONT	01/10/2017	1/500		02	

This drawing is not to be scaled. Figured dimensions only to be used. This drawing is subject to and protected by the provisions of the copyright acts.
Any discrepancies or queries are to be notified immediately.
All details for visual purposes only - site survey required.