


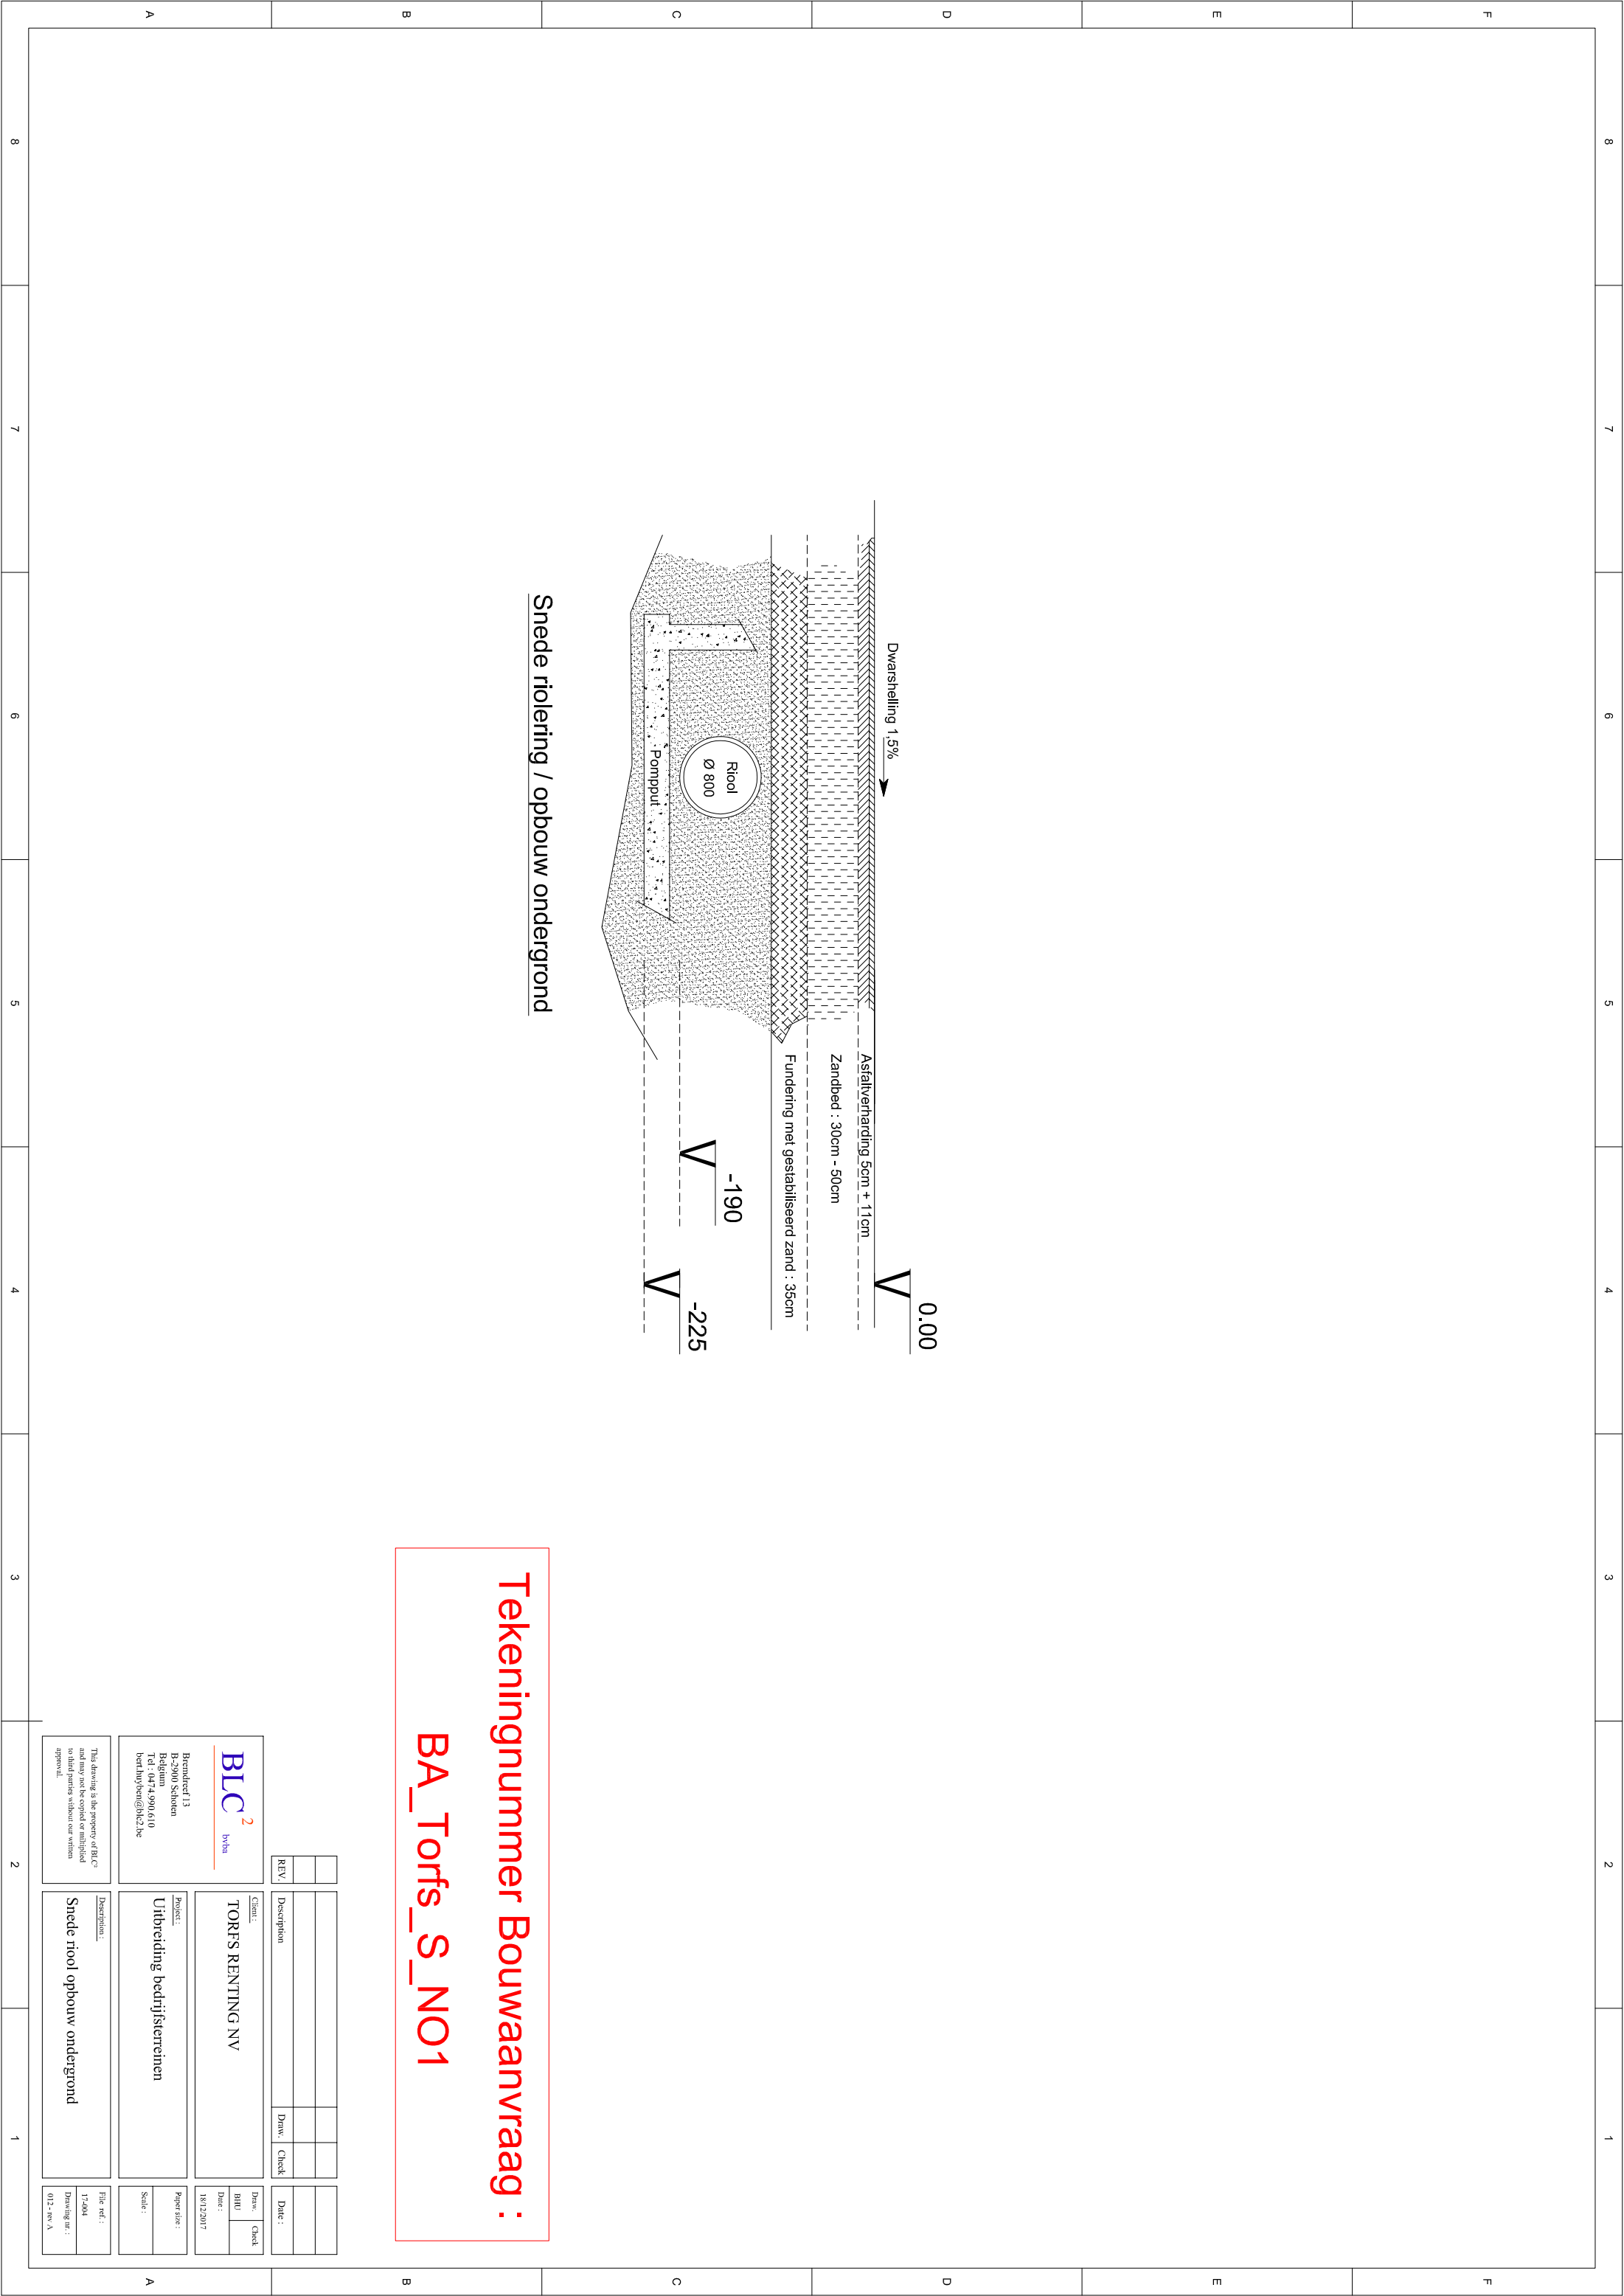

Sneede riolering / opbouw ondergrond

Tekeningnummer Bouwaanvraag :
BA_Torfs_S_NO1

REV.									
Description		Draw.		Check		Date :			
Client :		Draw.		Check		Date :			
TORFS RENTING NV		BMU				18/12/2017			
Project :		Paper size :		File ref. :		Drawing ref. :			
Uitbreiding bedrijfsterreinen		Scale :		1:1.000					
Sneede riool opbouw ondergrond				012 - rev. A					
Bentelweg 13 B-2900 Schoten Belgium Tel : 0474.990.610 bert.huyben@bhc2.be		Bentelweg 13 B-2900 Schoten Belgium Tel : 0474.990.610 bert.huyben@bhc2.be		This drawing is the property of BHC ² and may not be copied or multiplied in any form without our written approval.					
BHC ² bvba									