








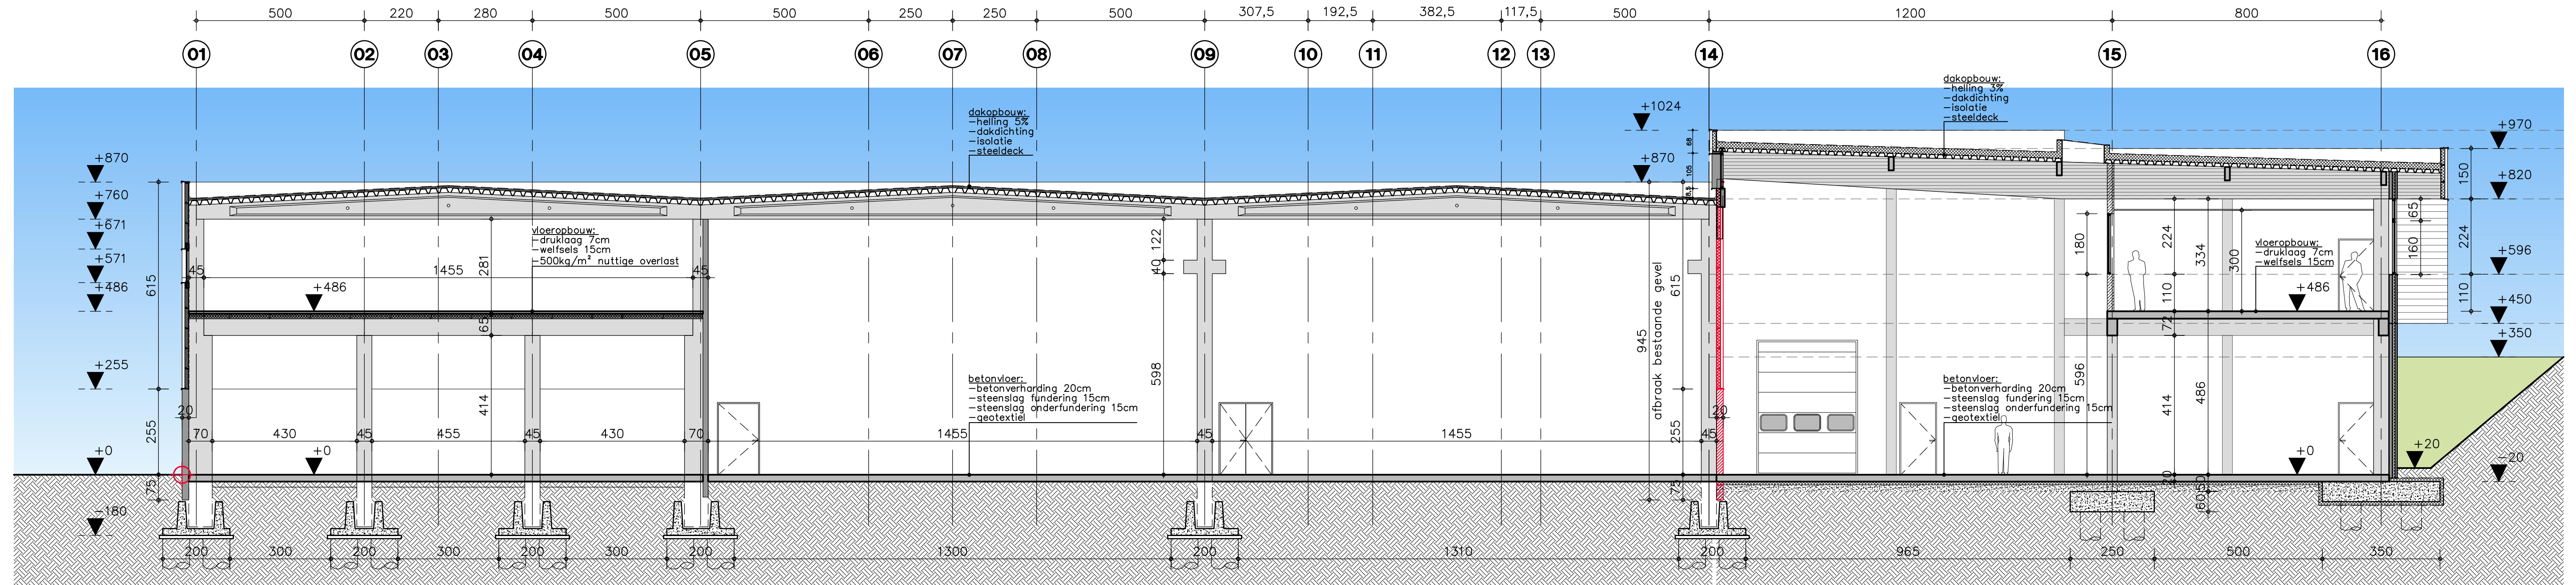


afmetingen: in cm
schaal: 1/100

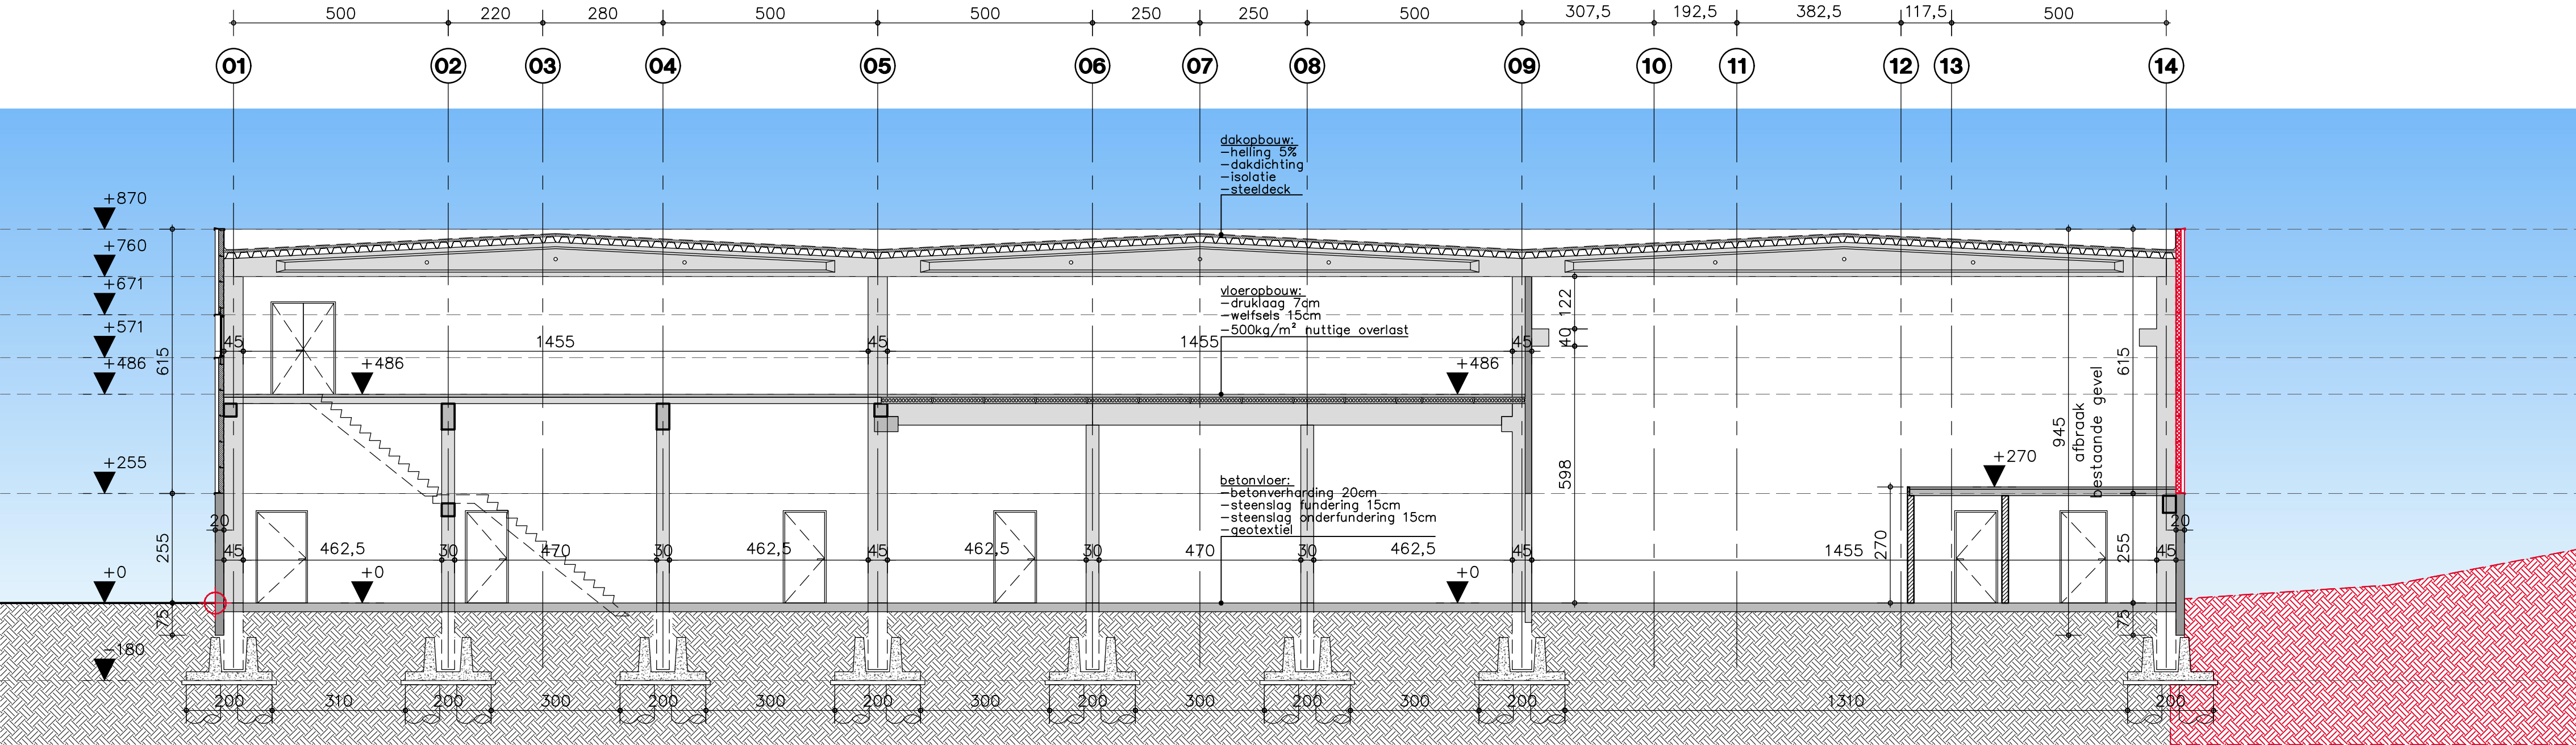



afmetingen: in cm
schaal: 1/100

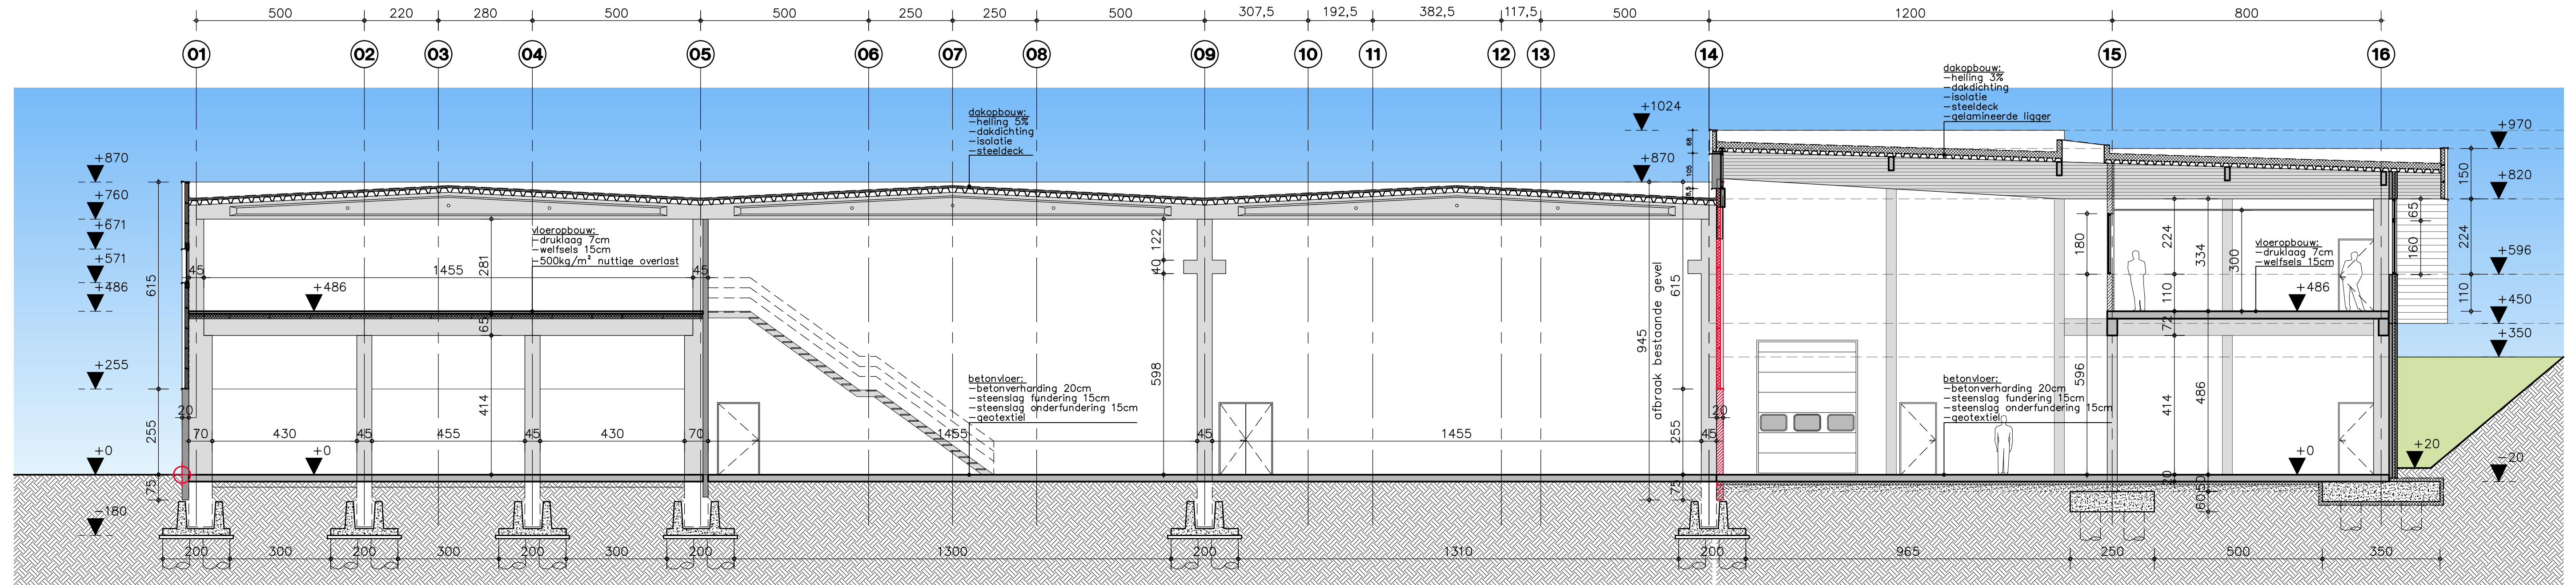



afmetingen: in cm
schaal: 1/100

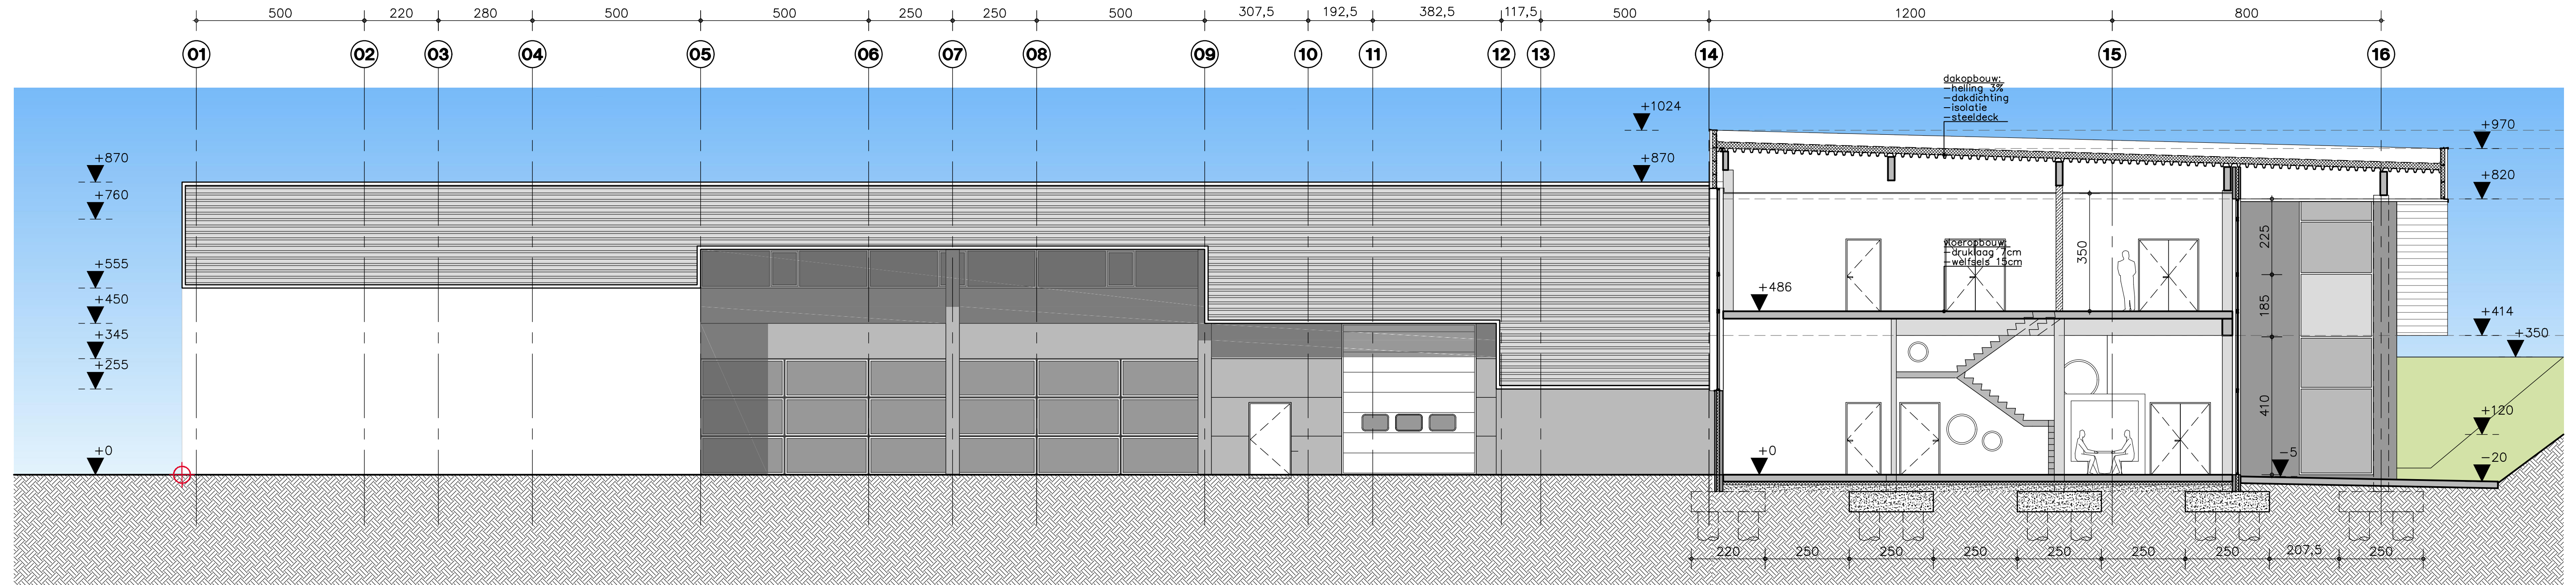

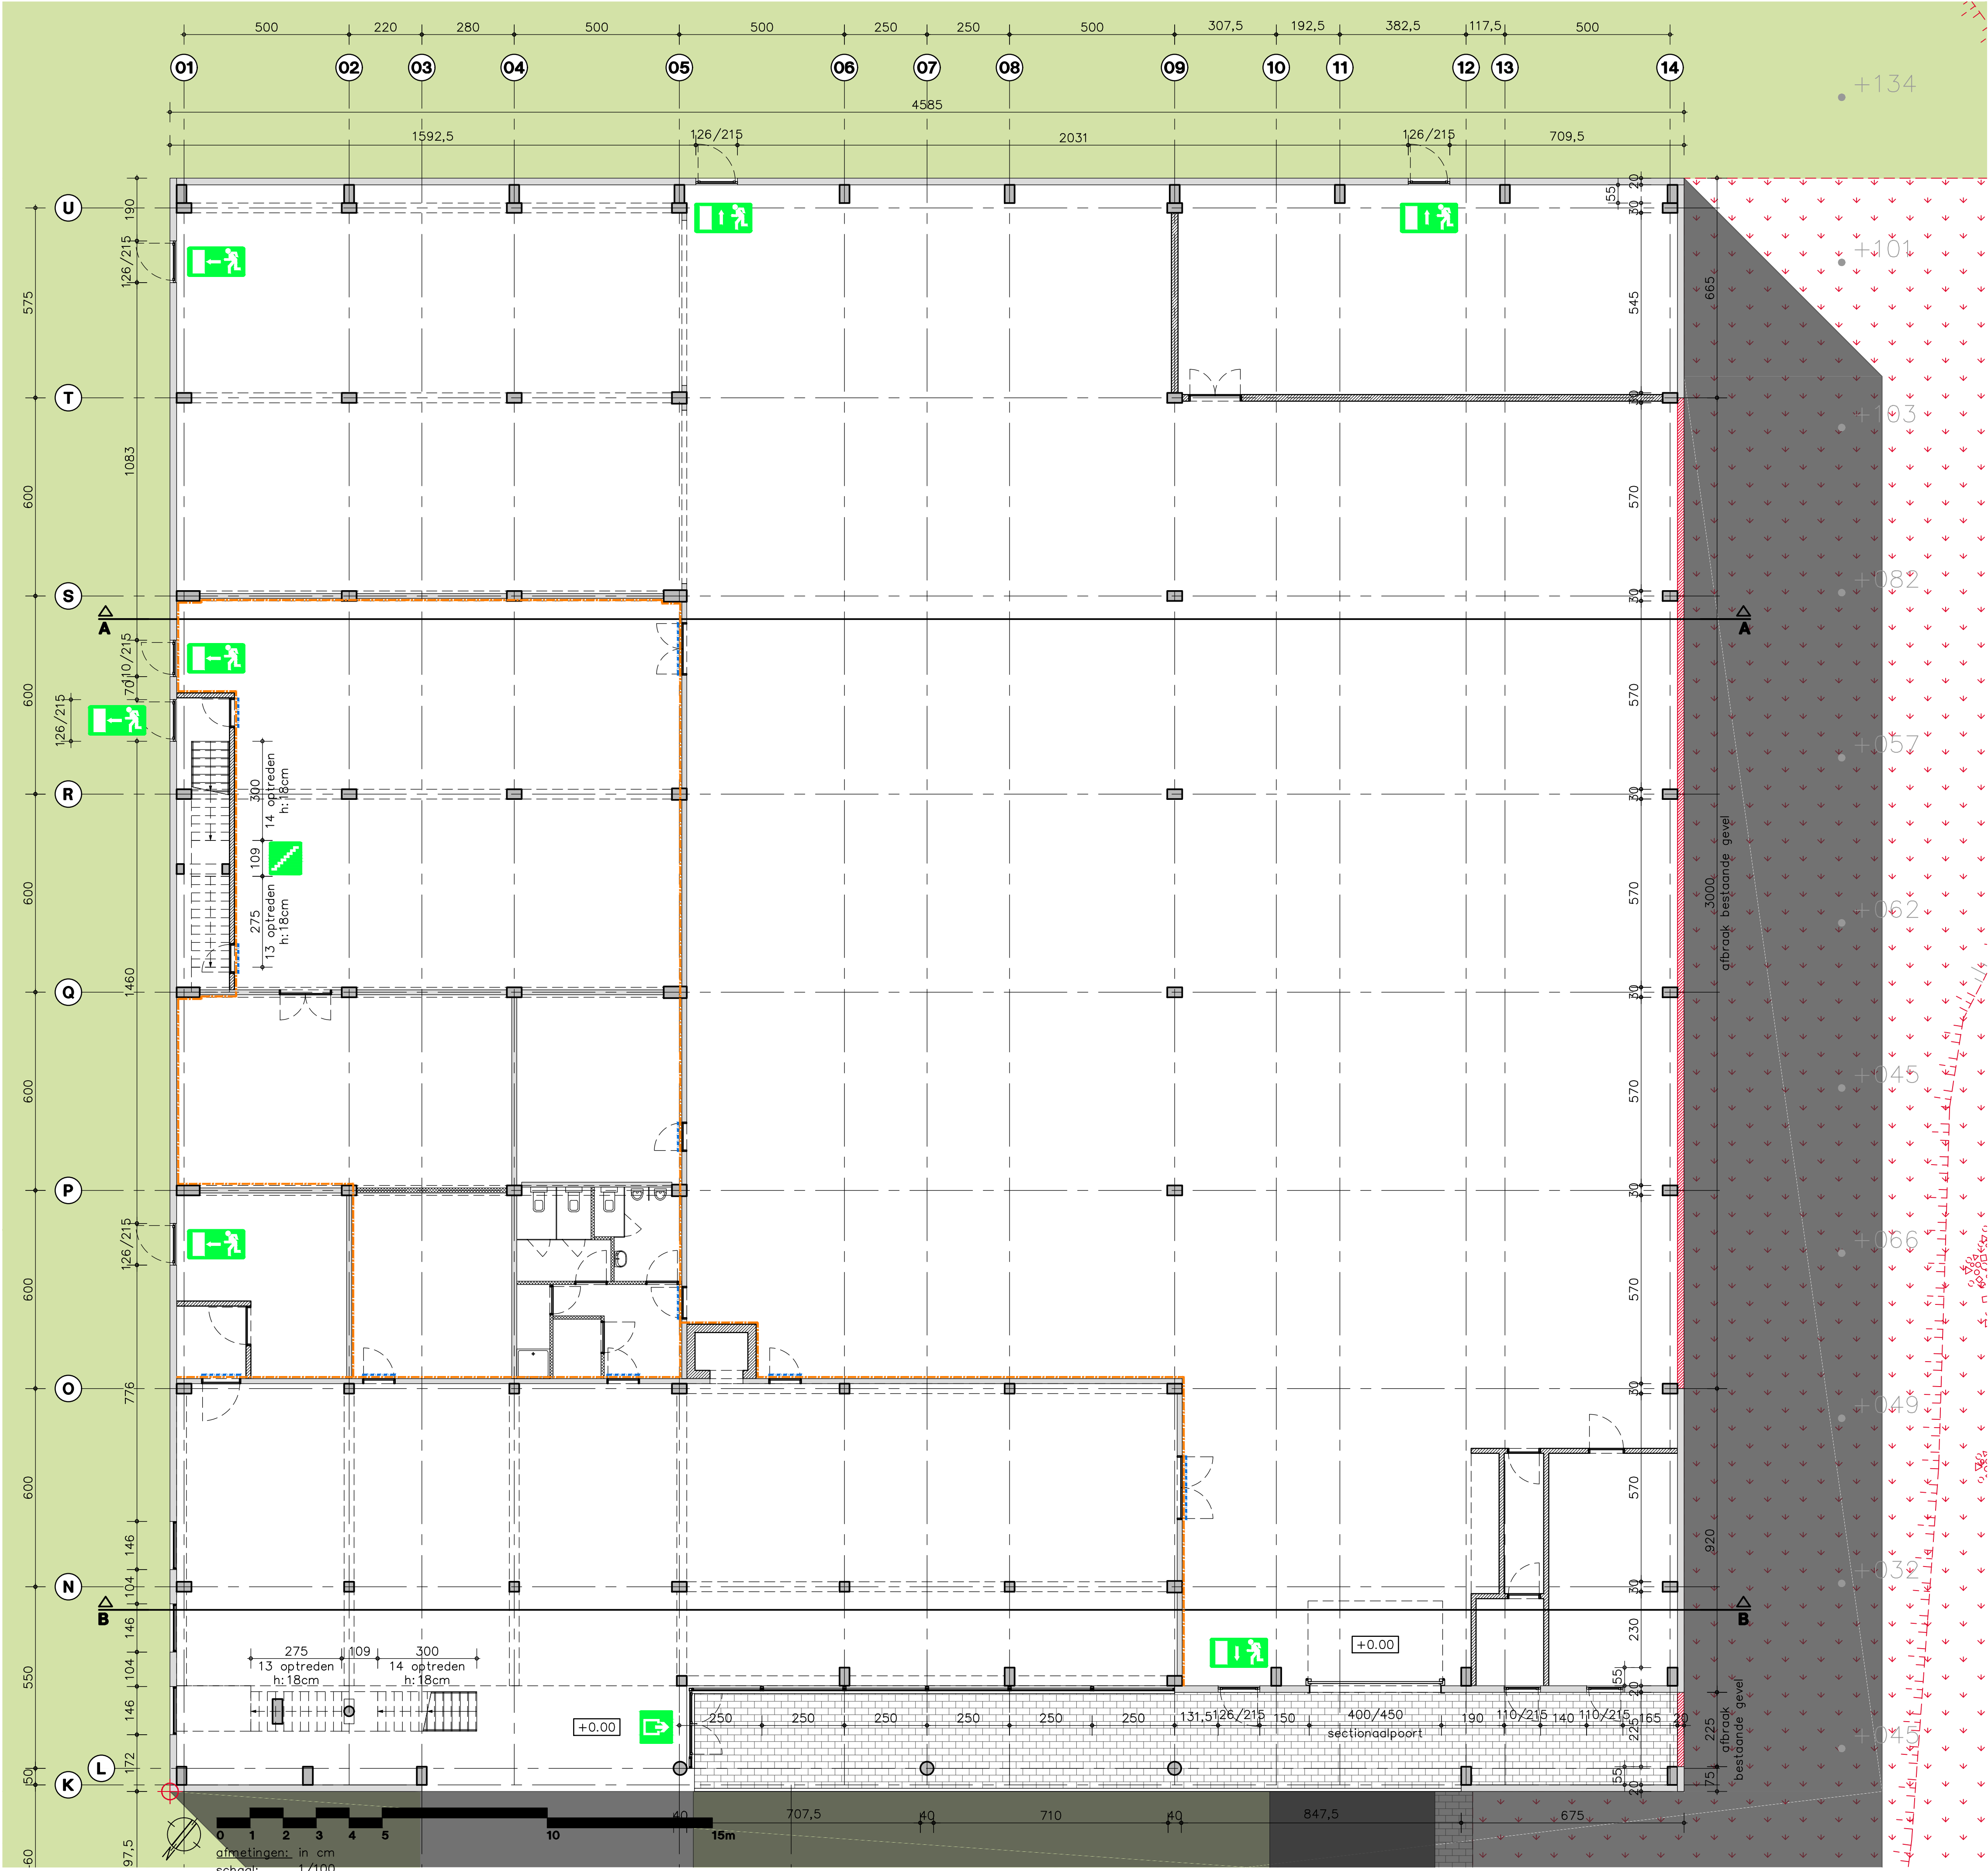

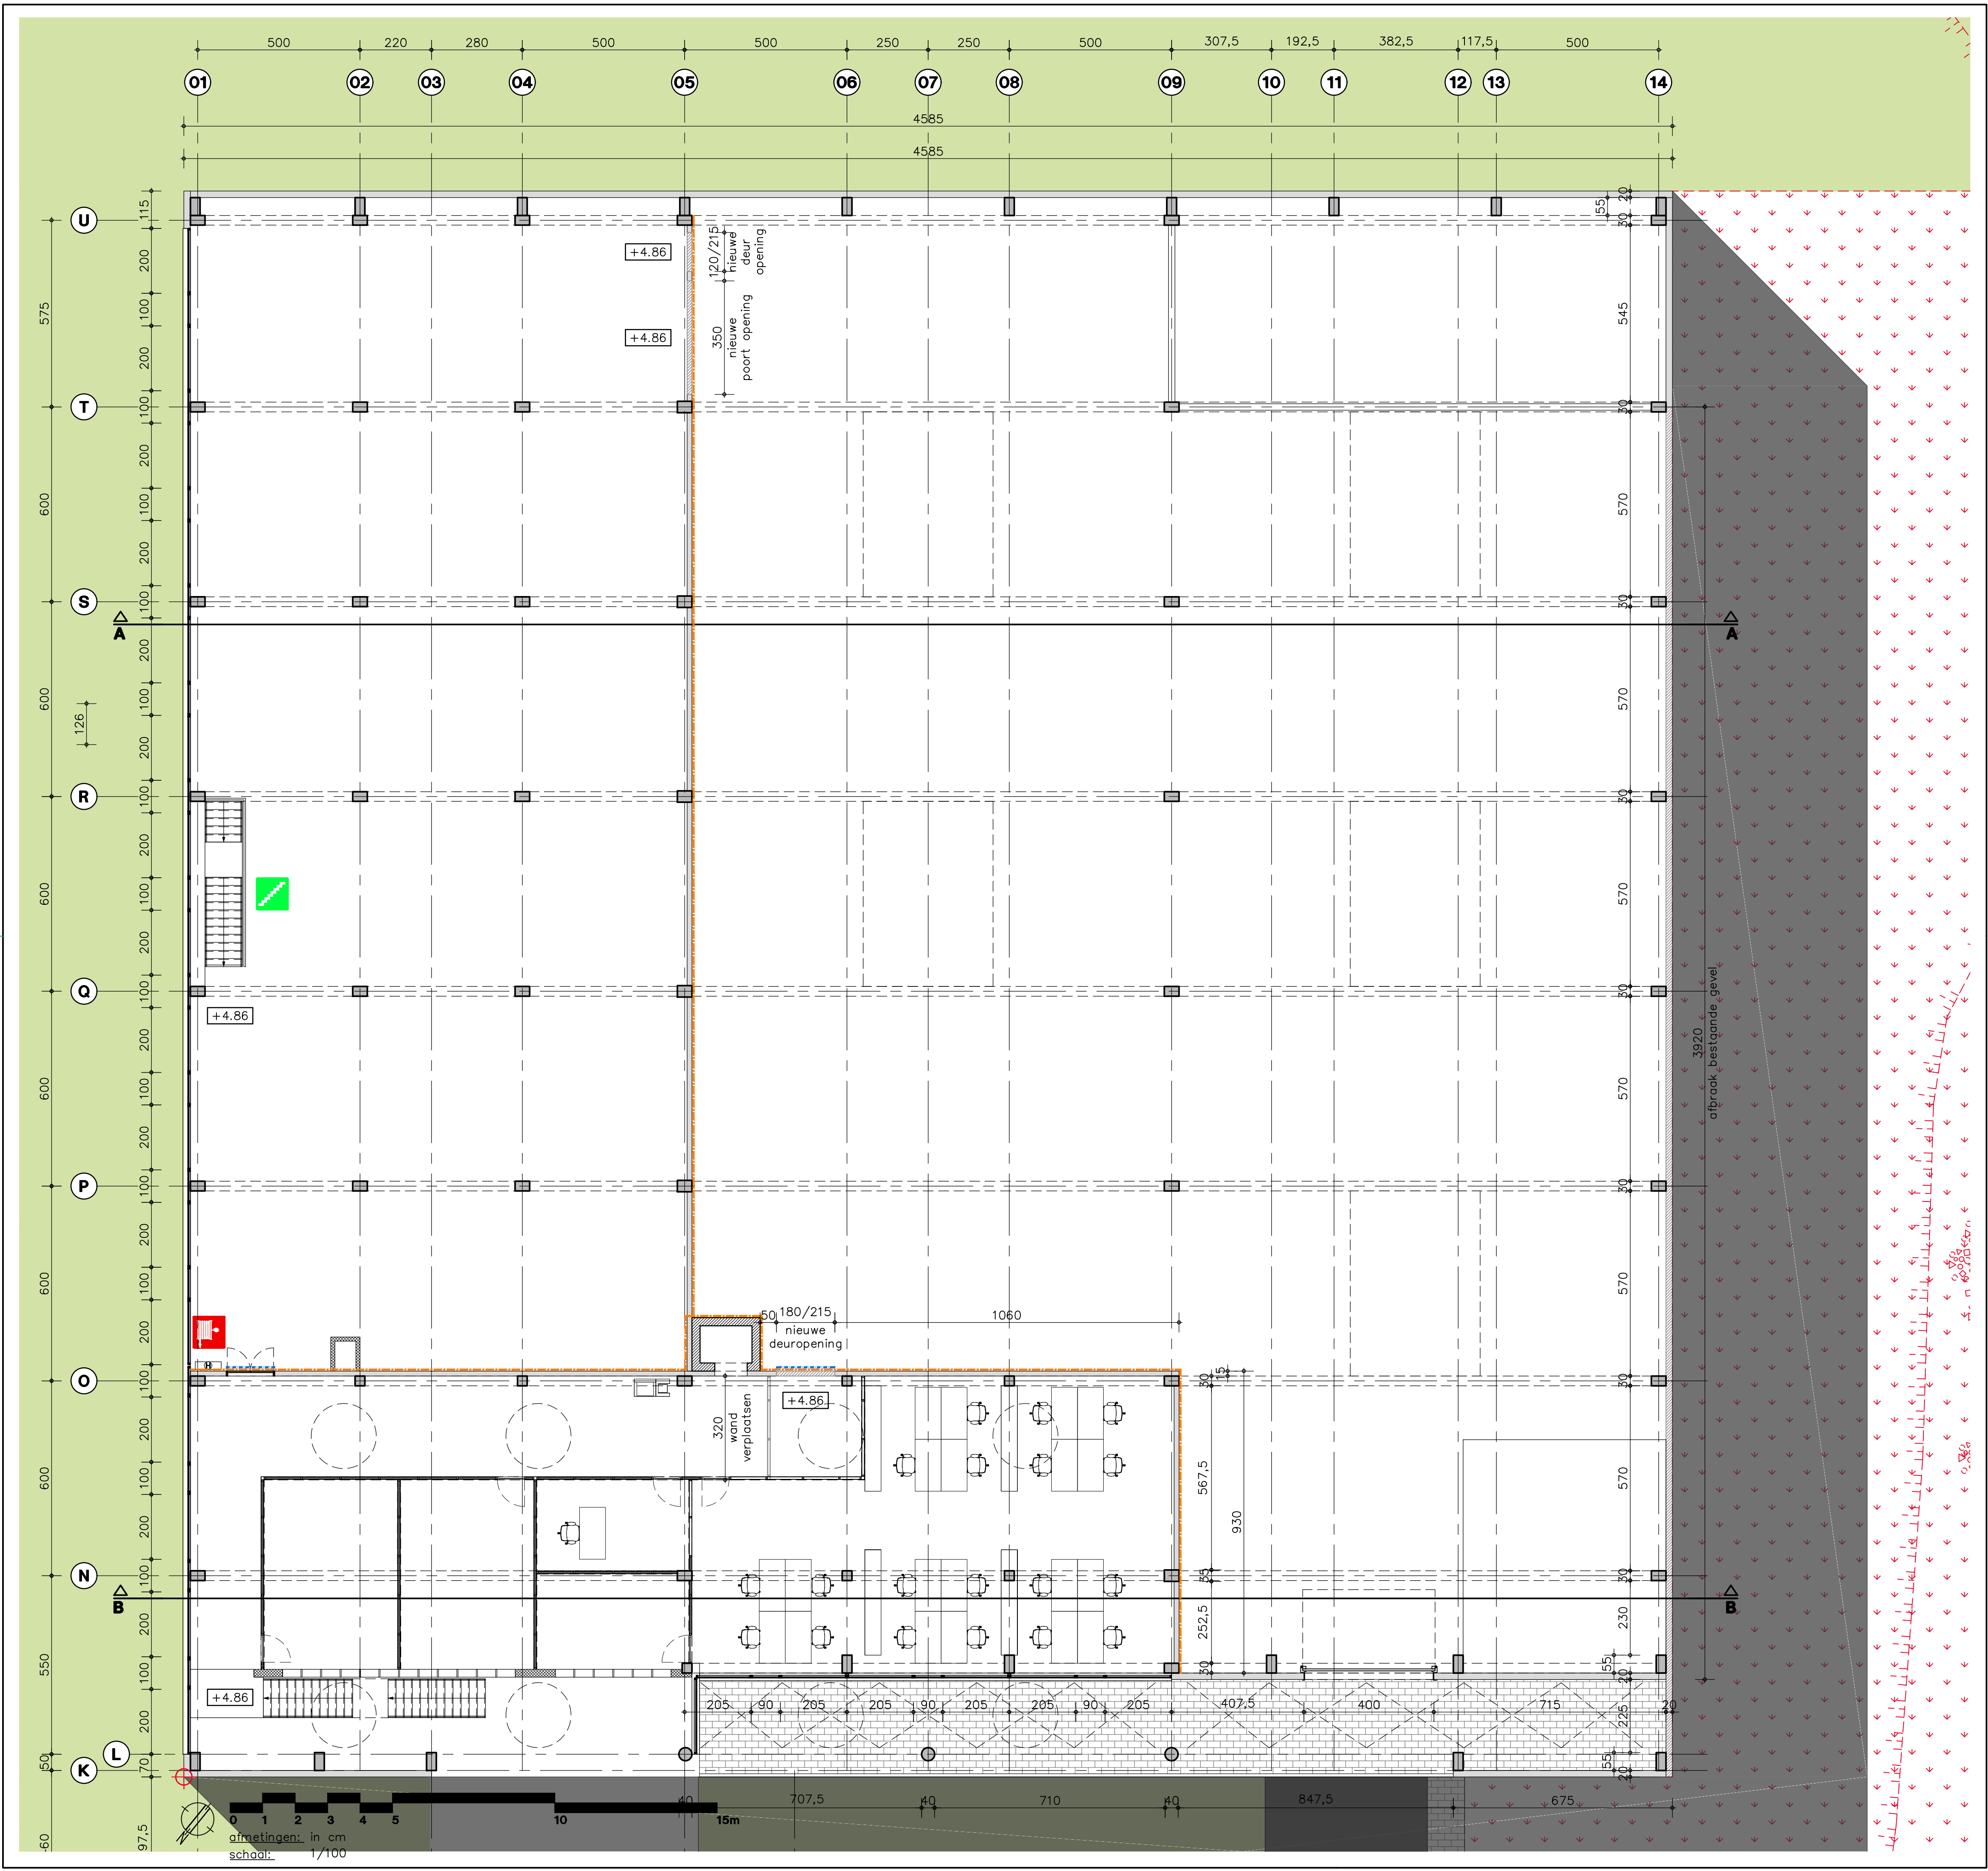


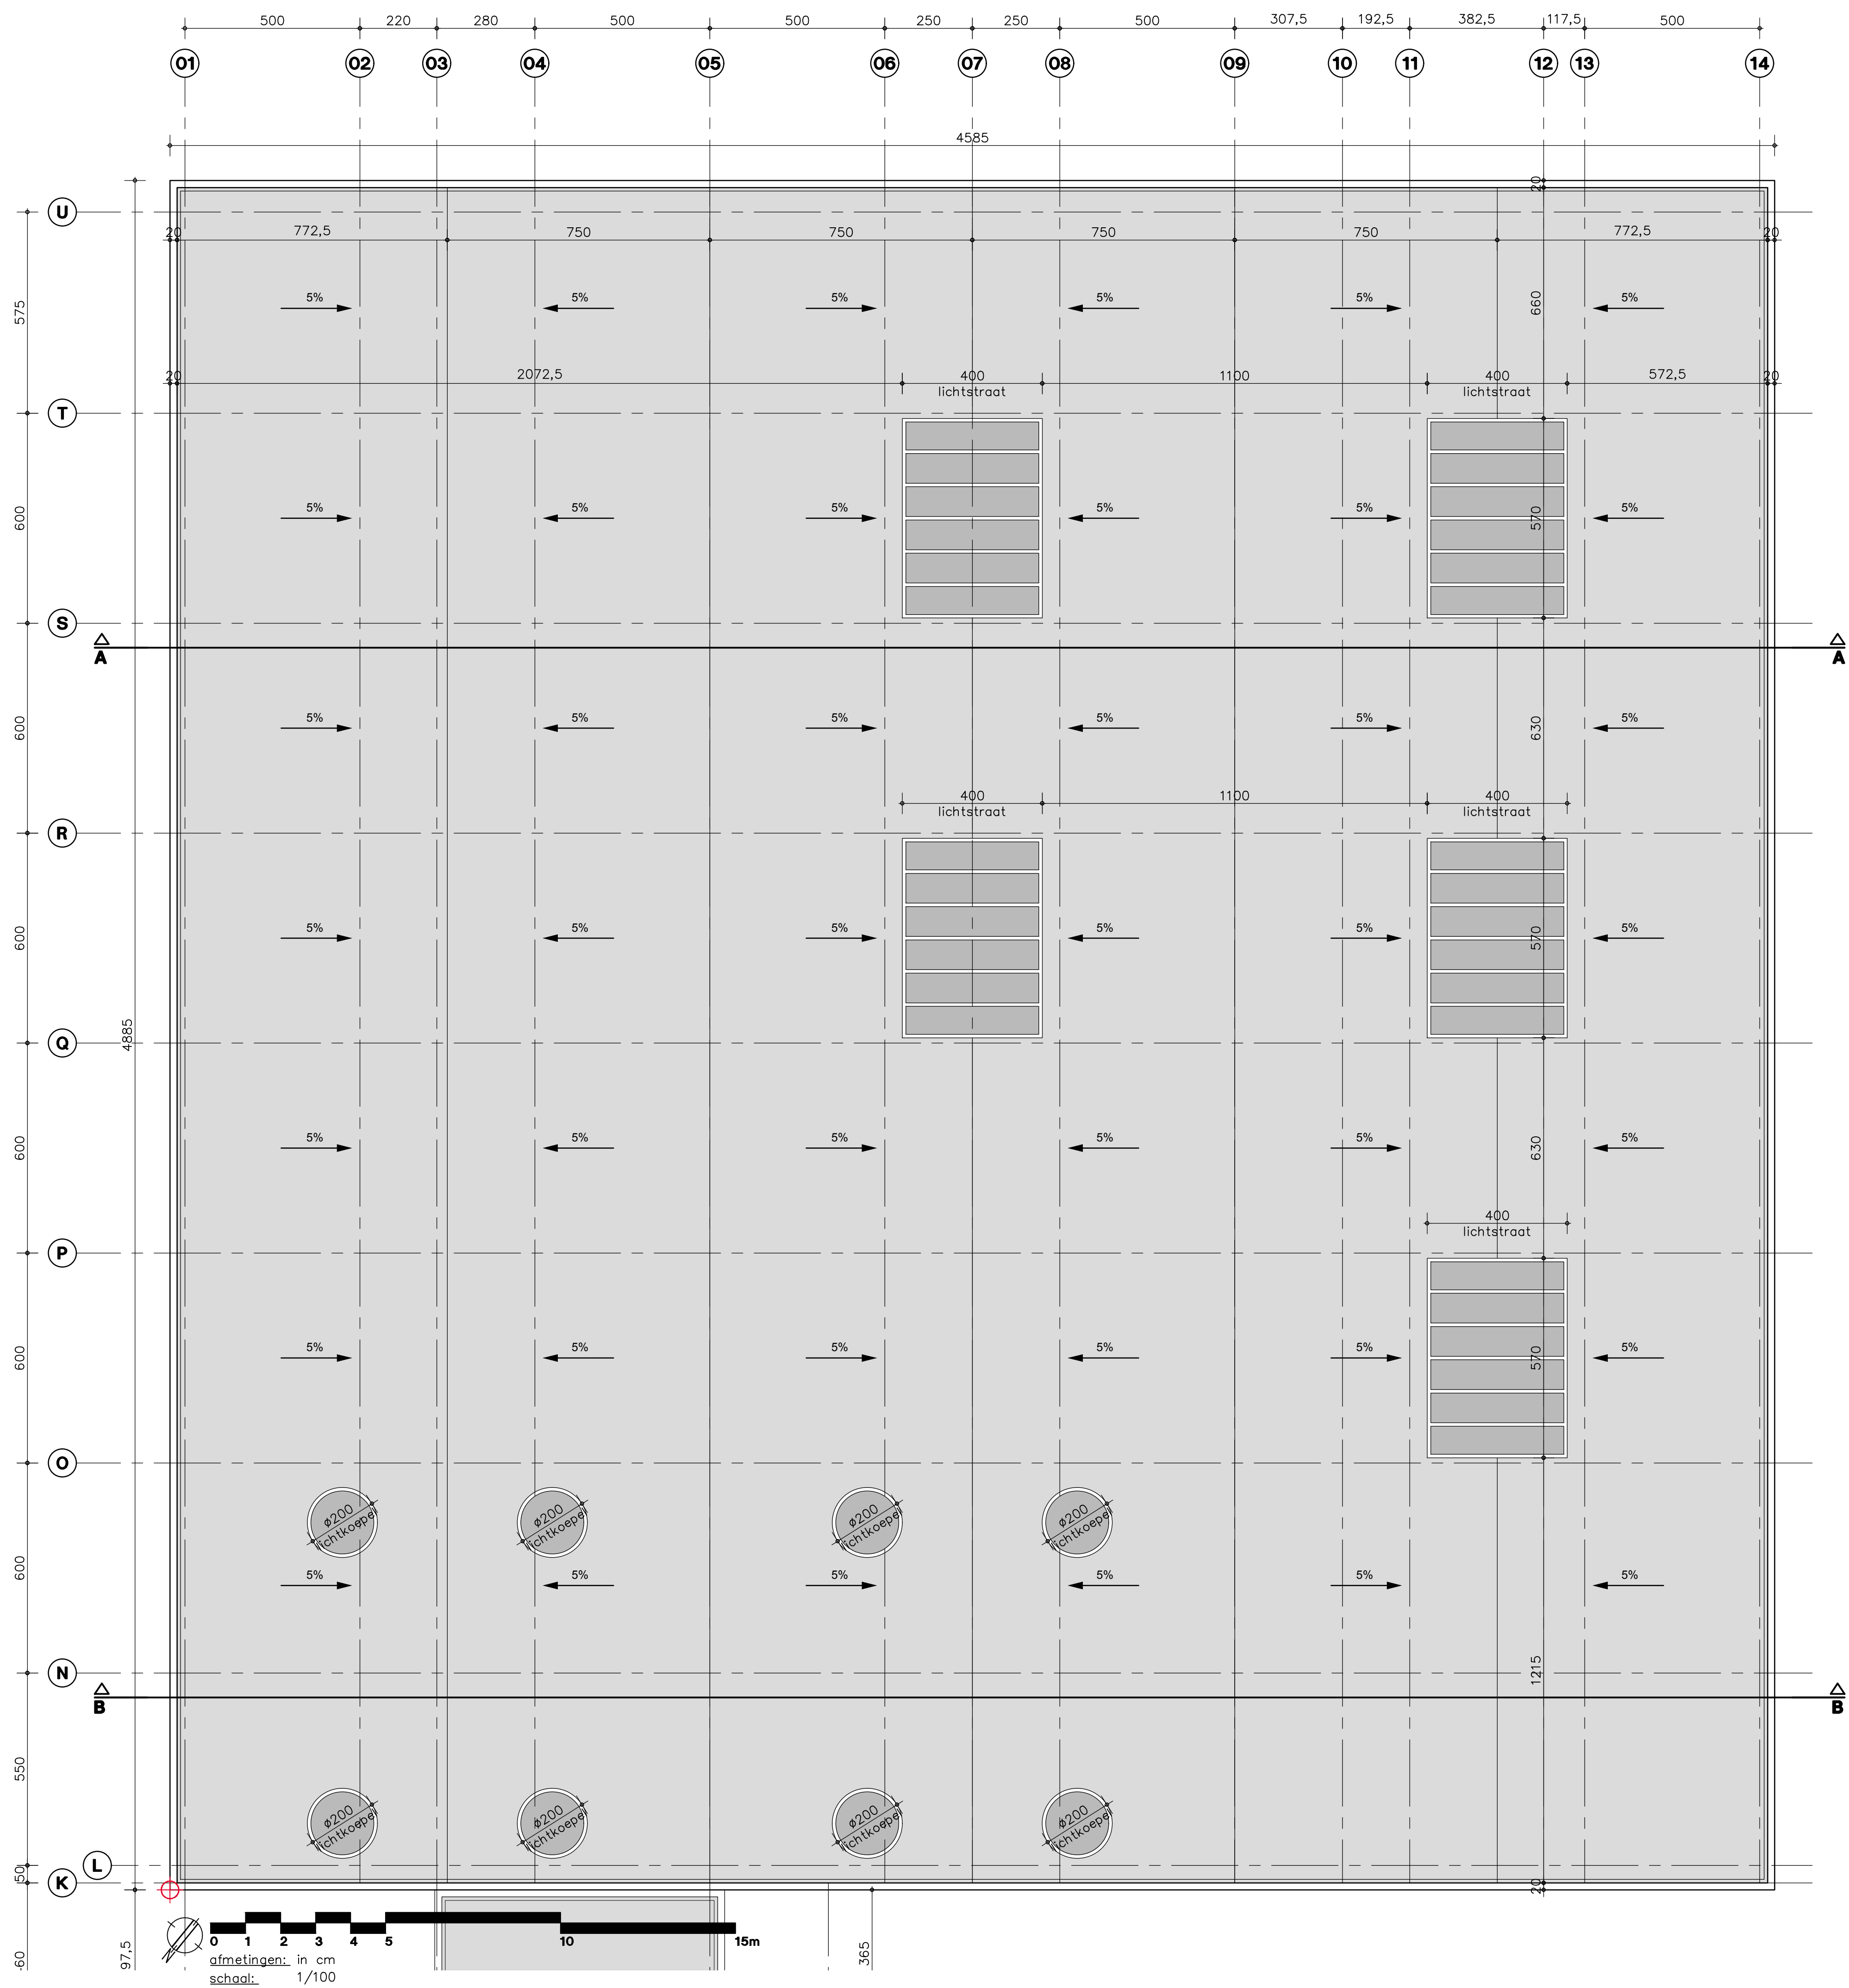

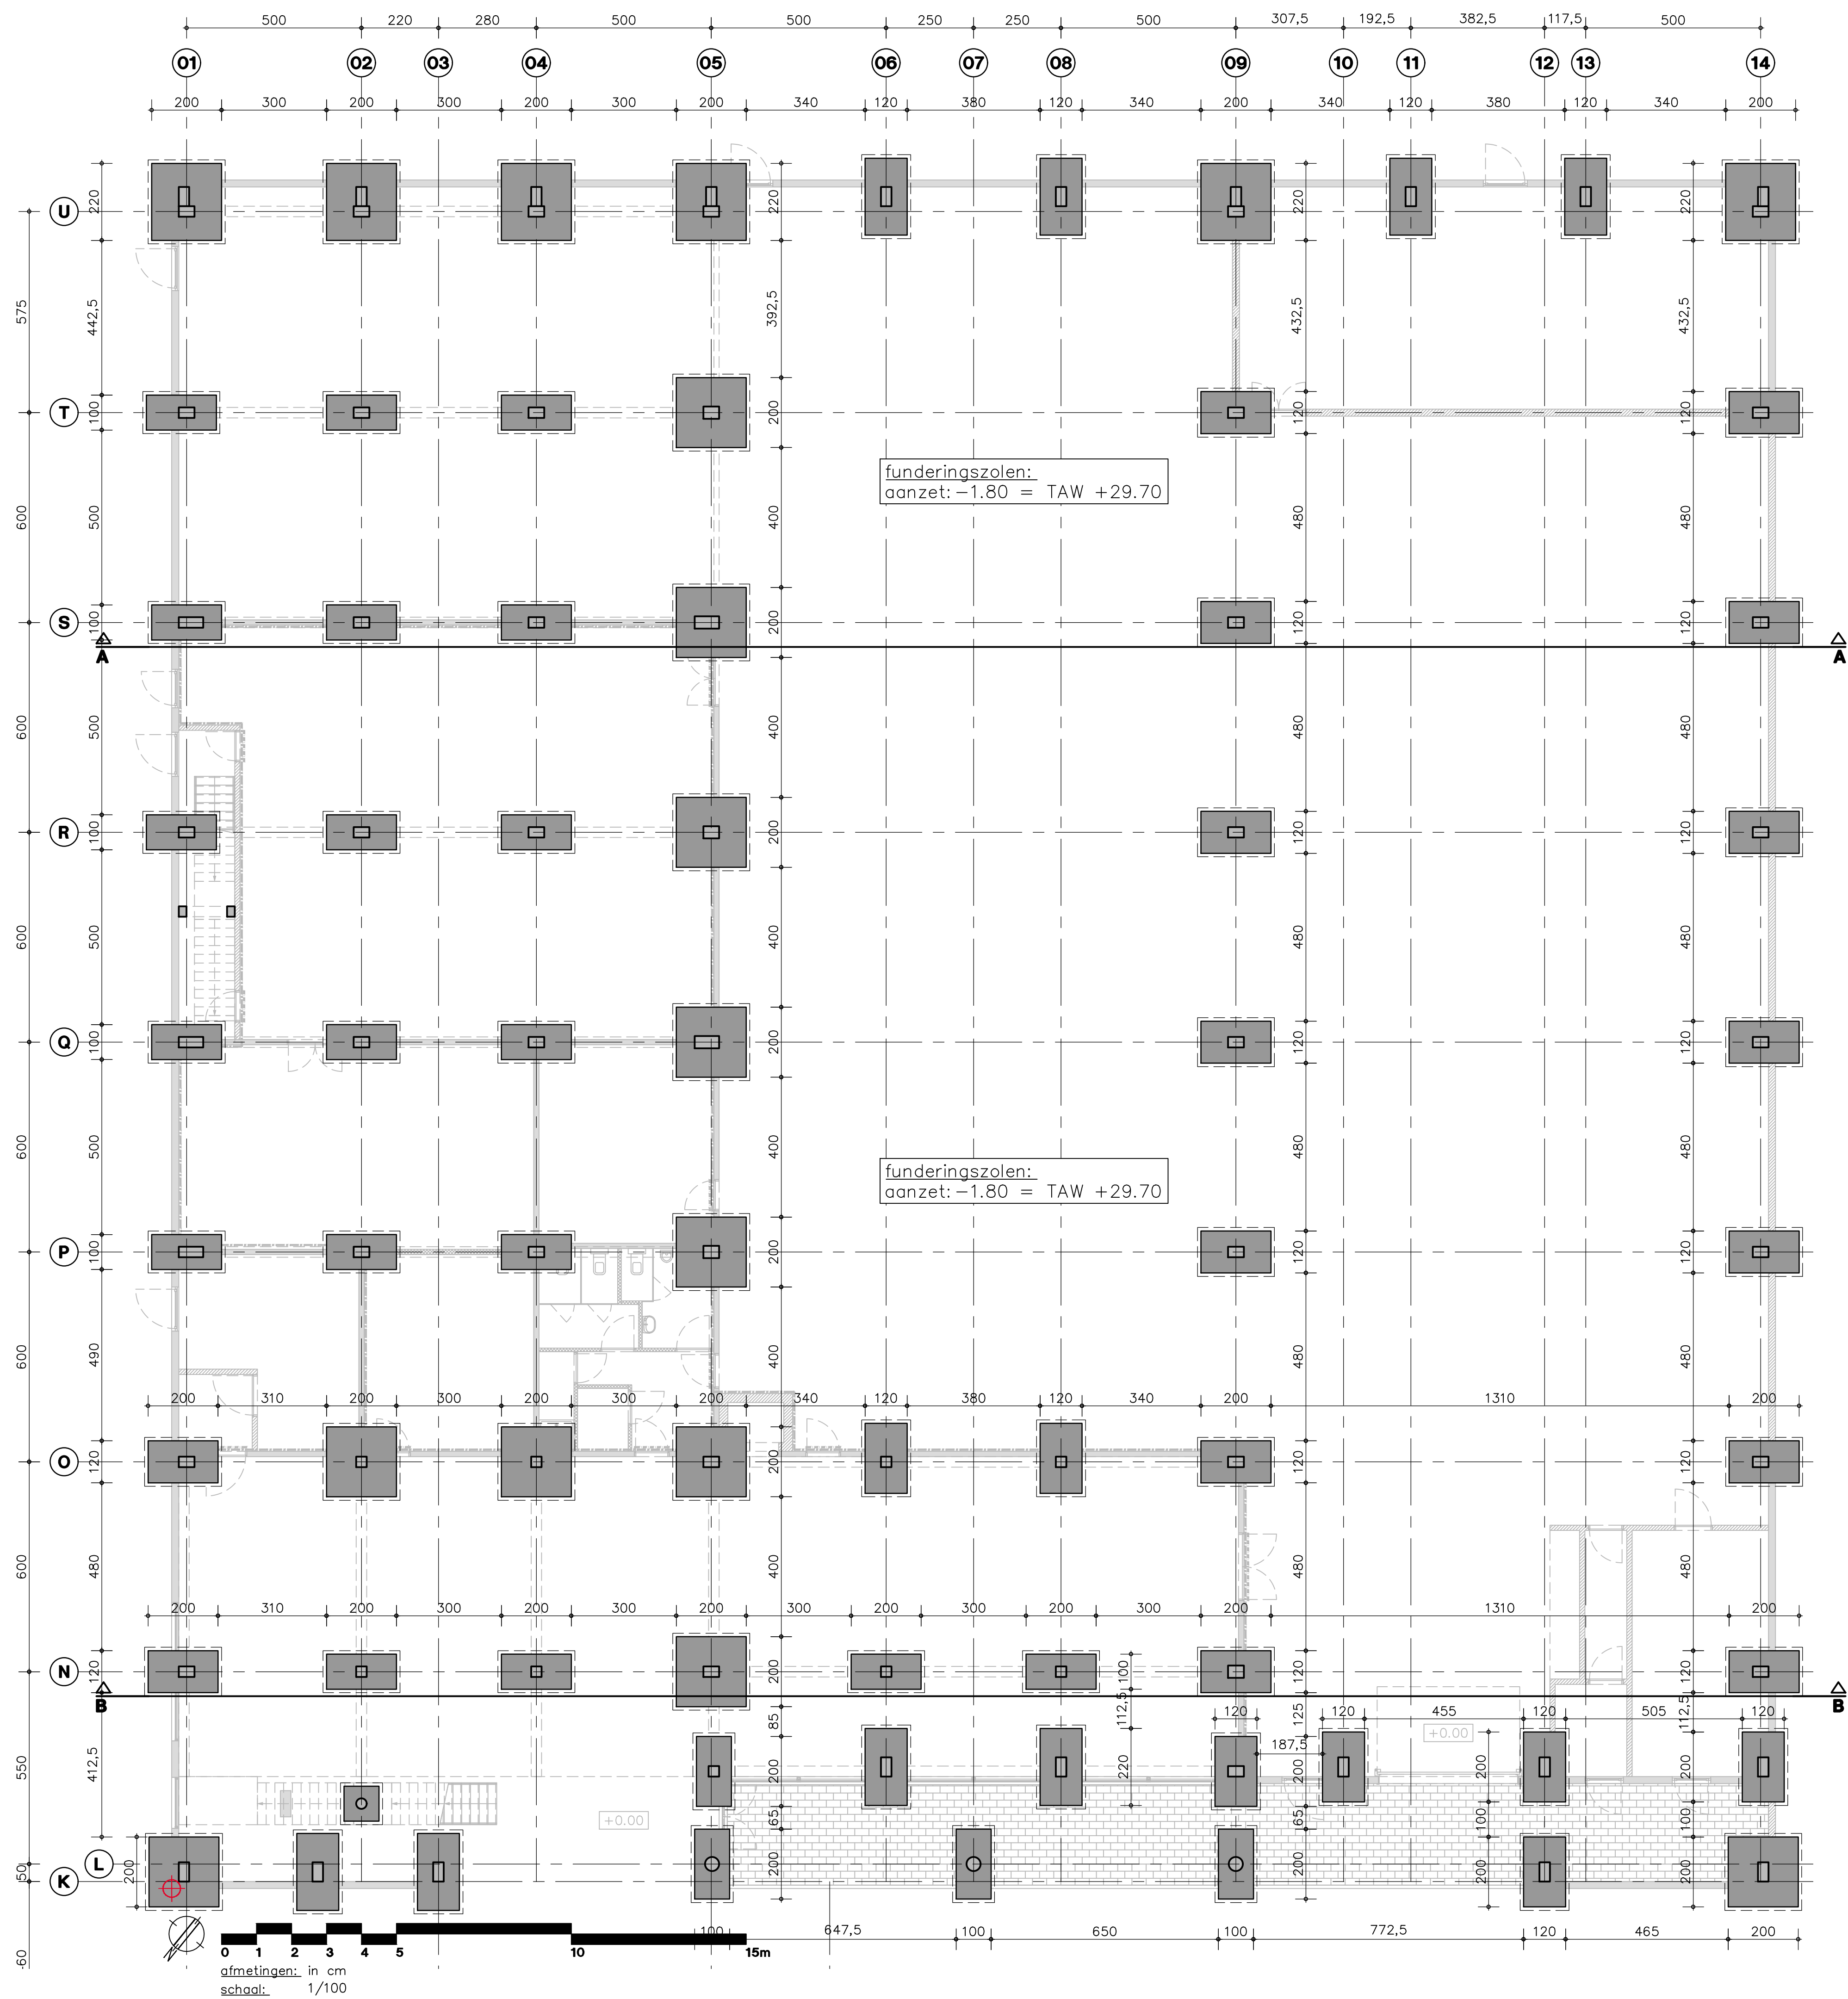




afmetingen in cm
schaal: 1/100

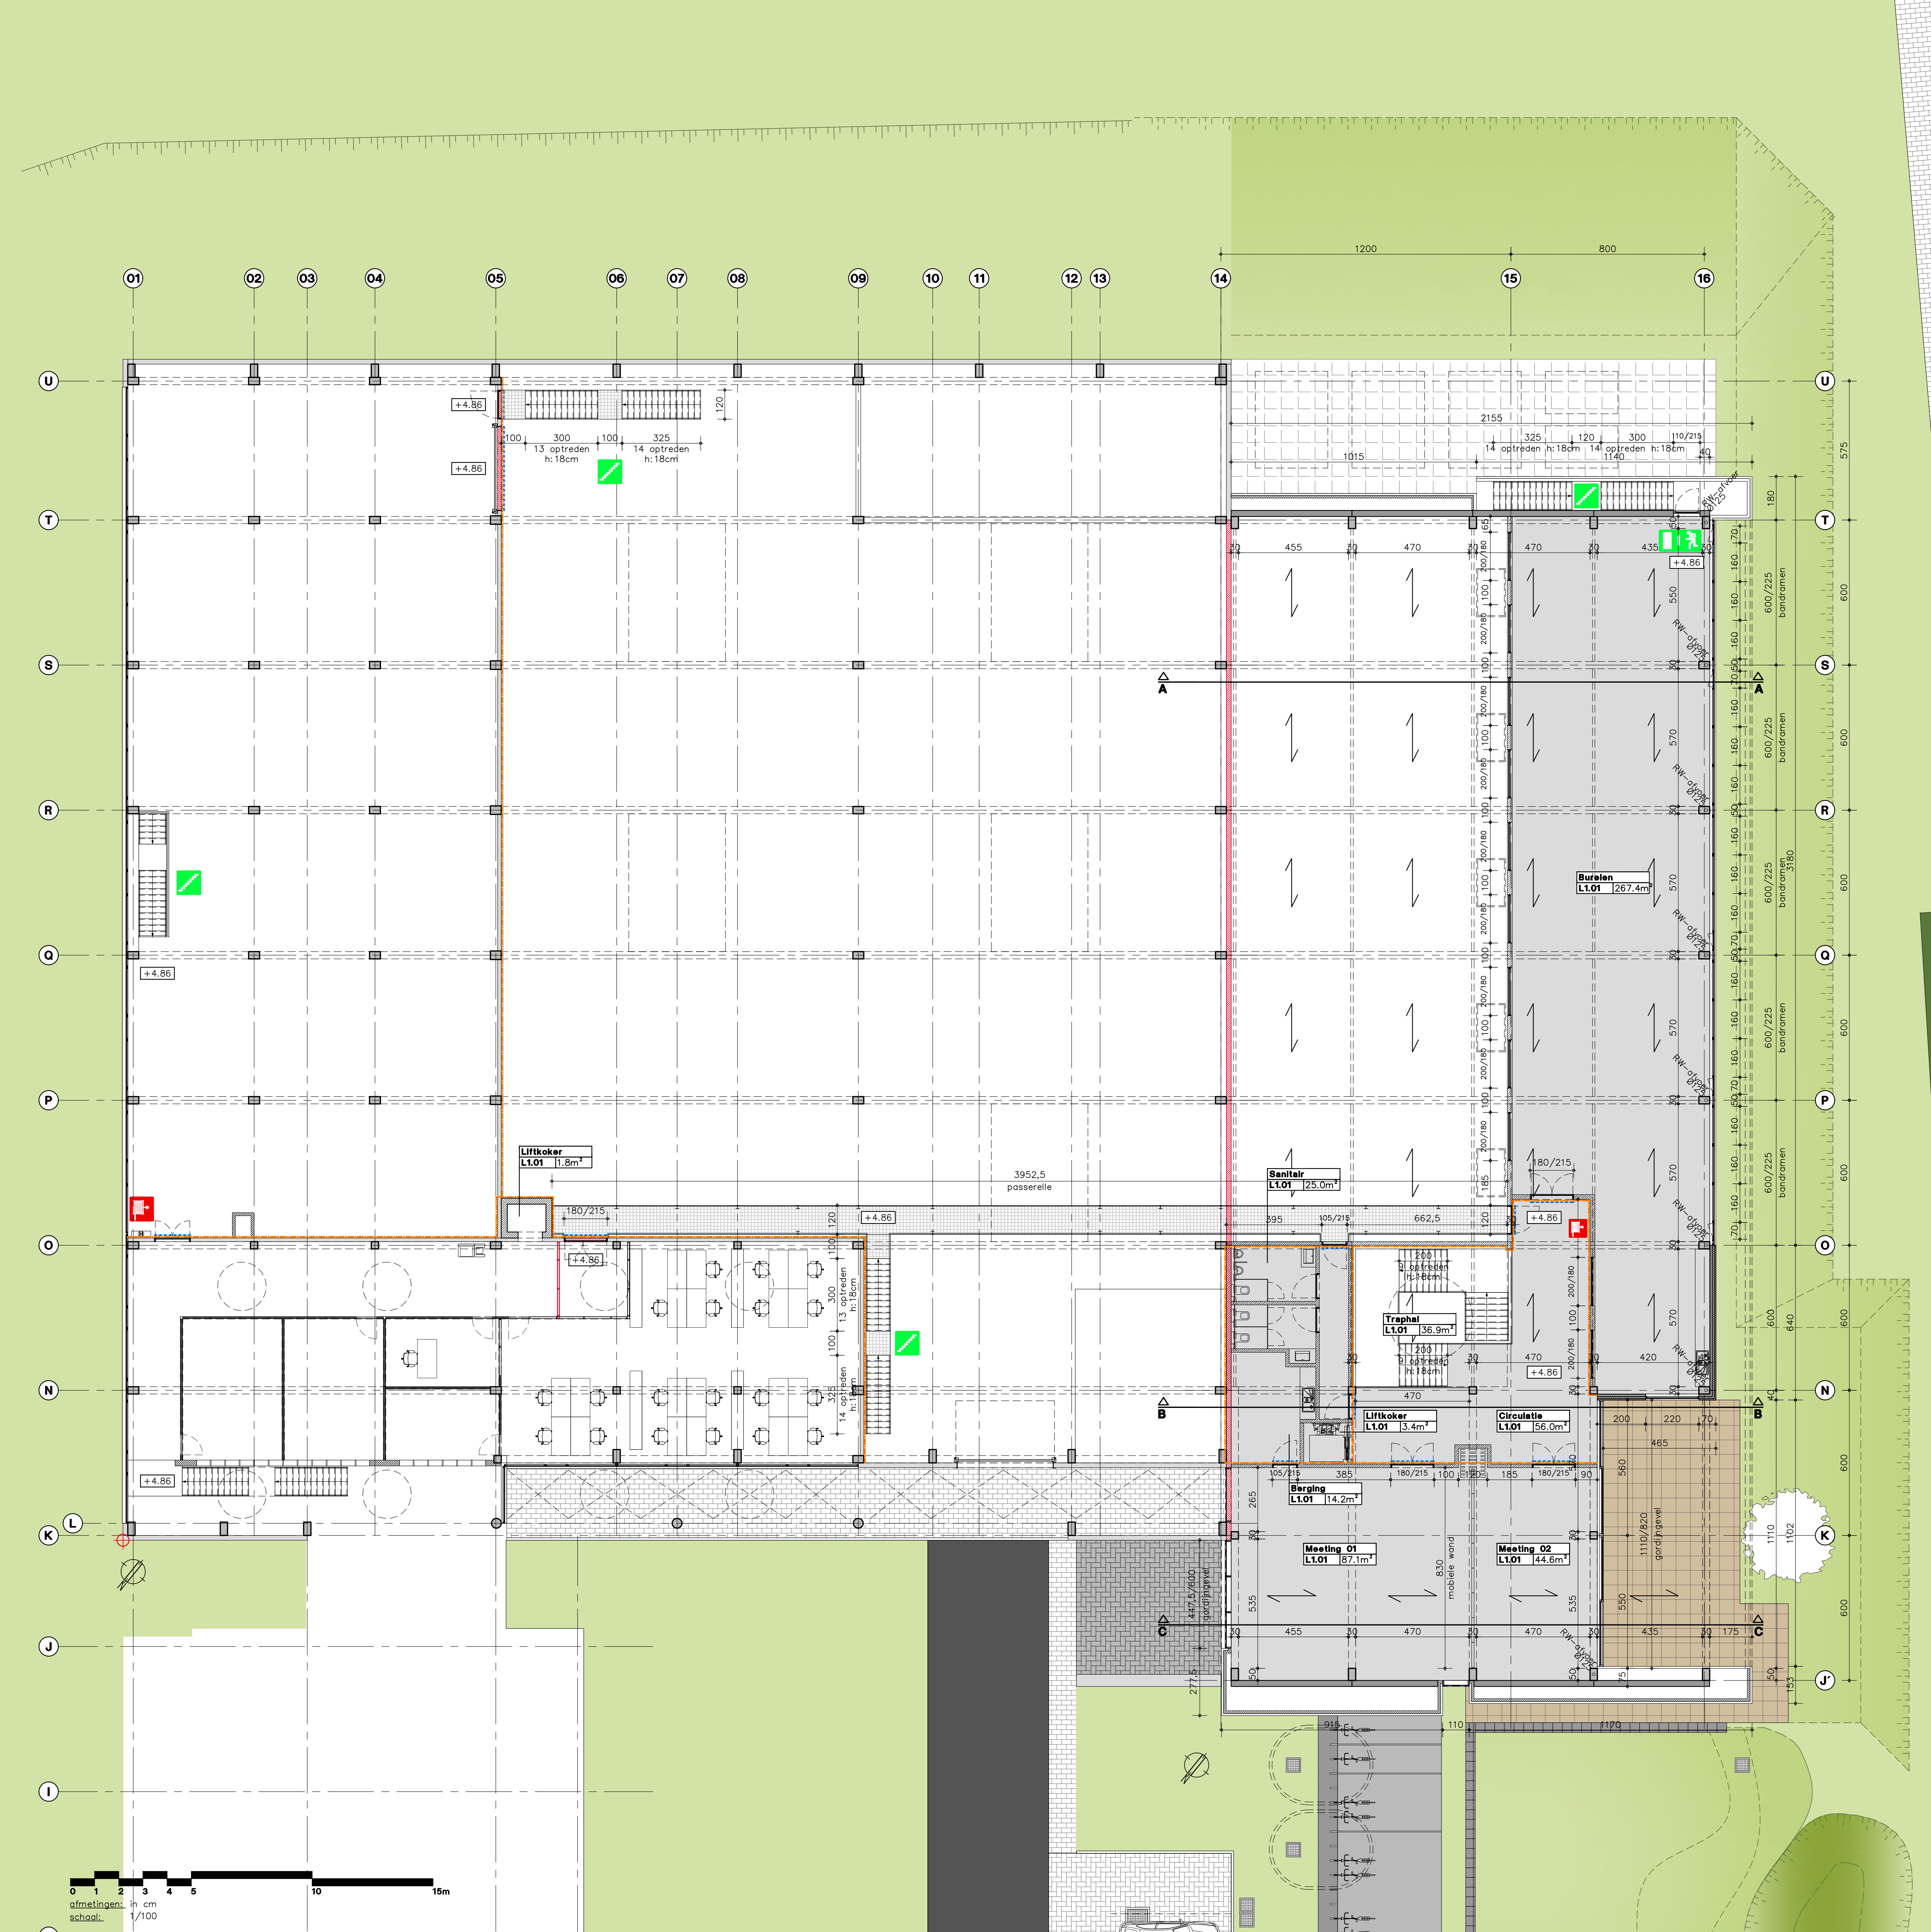

afmetingen: in cm
schaal: 1/100



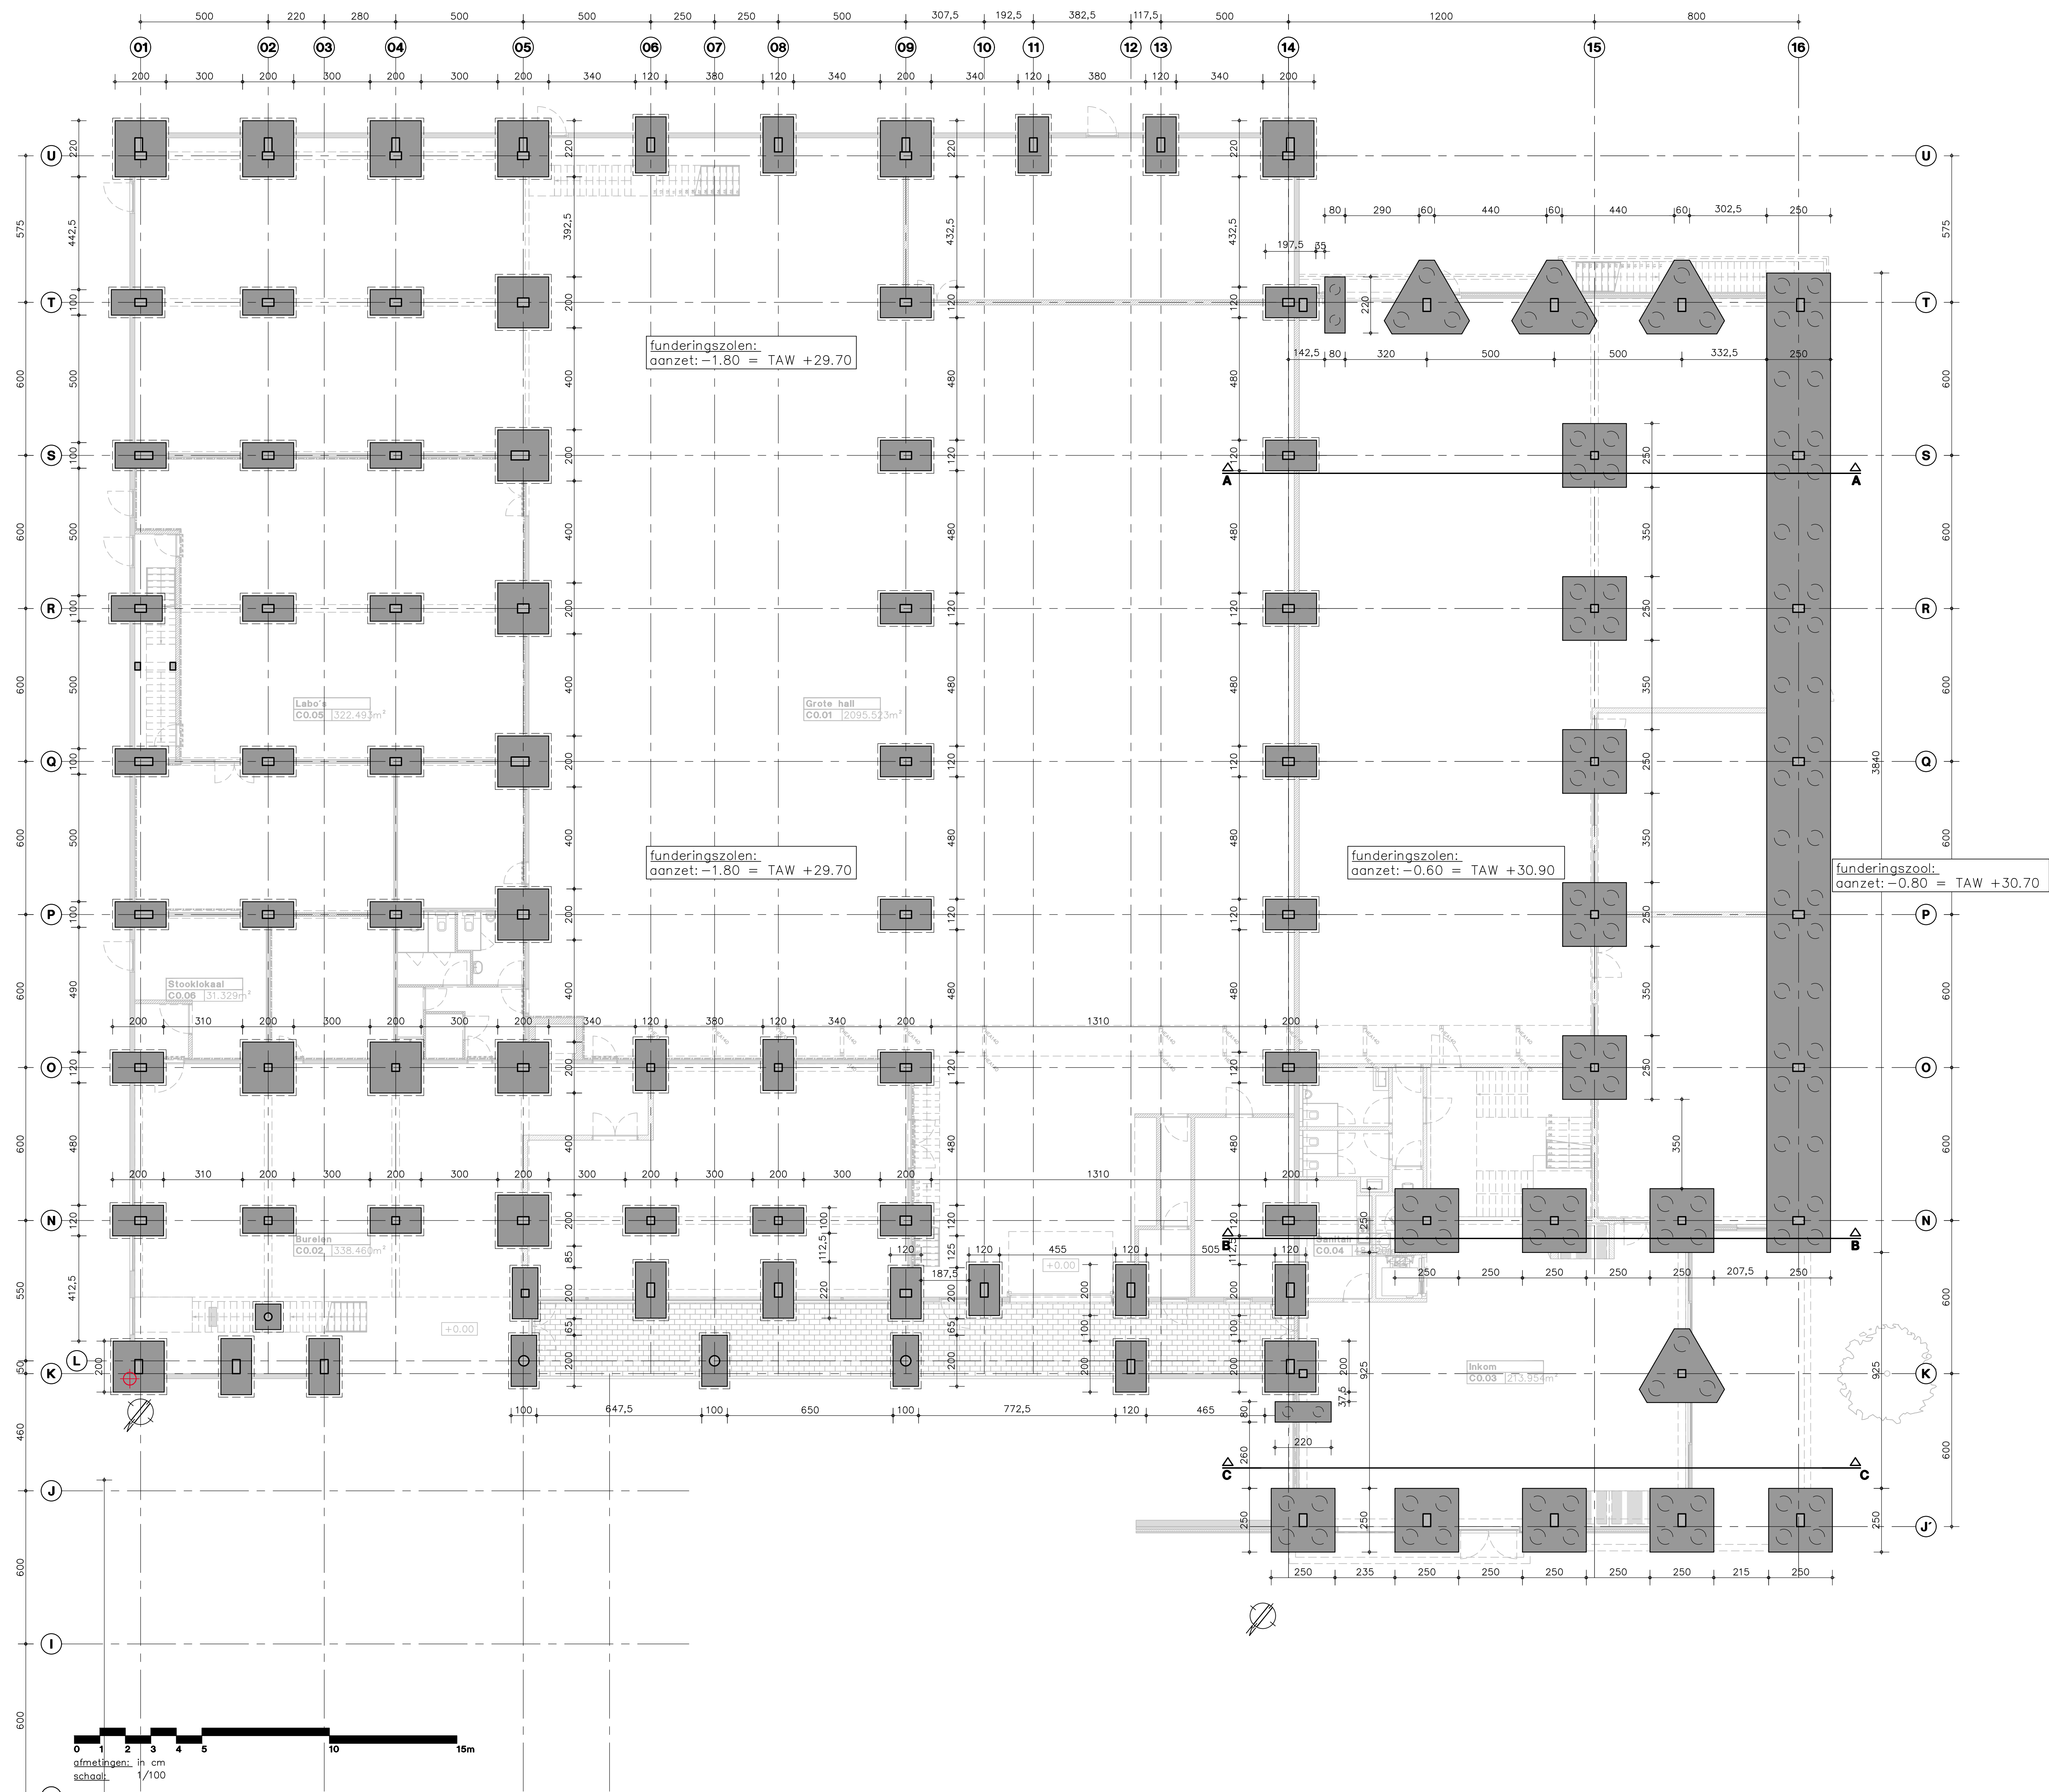

+353 +368 +376 +387 +395 +401 +409 +411 +413 +415 +411 +413 +409

+355 +365 +377 +384 +385 +391 +400 +400 +411 +399 +402 +395

