
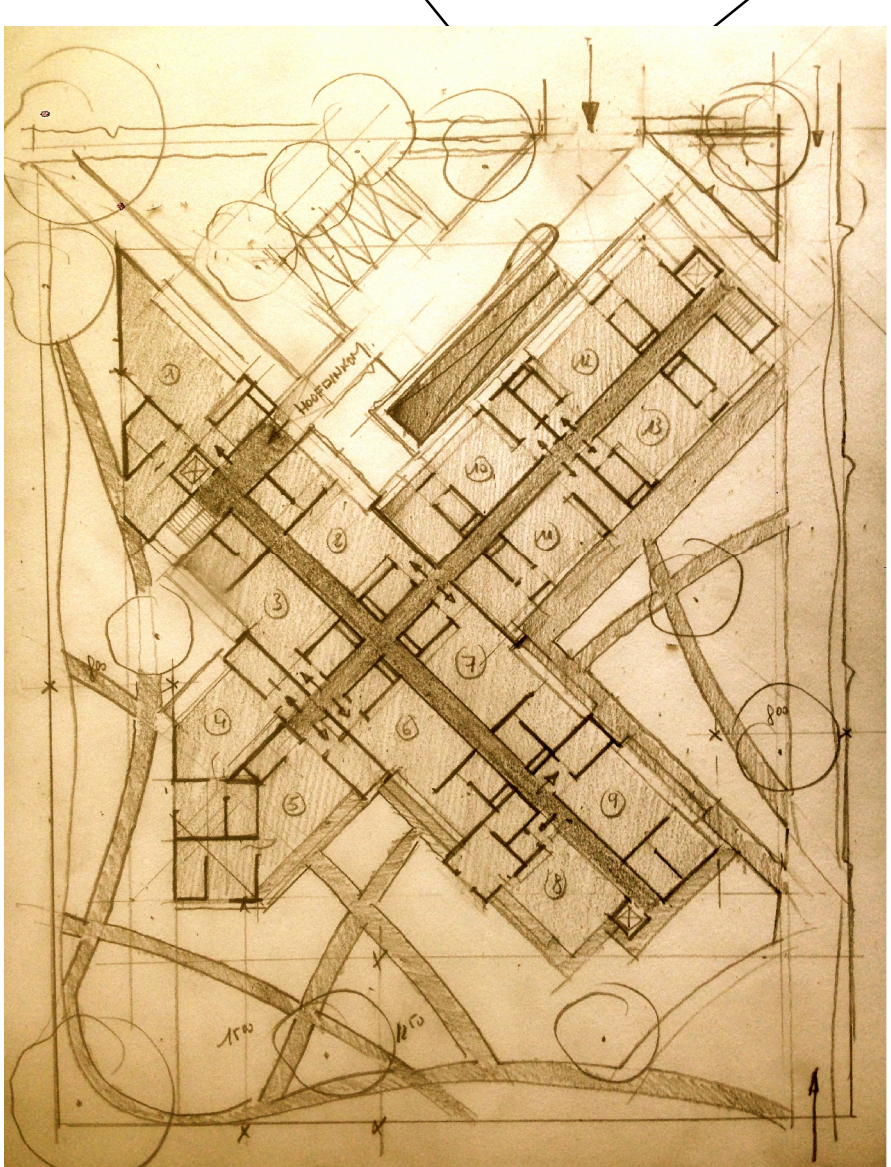
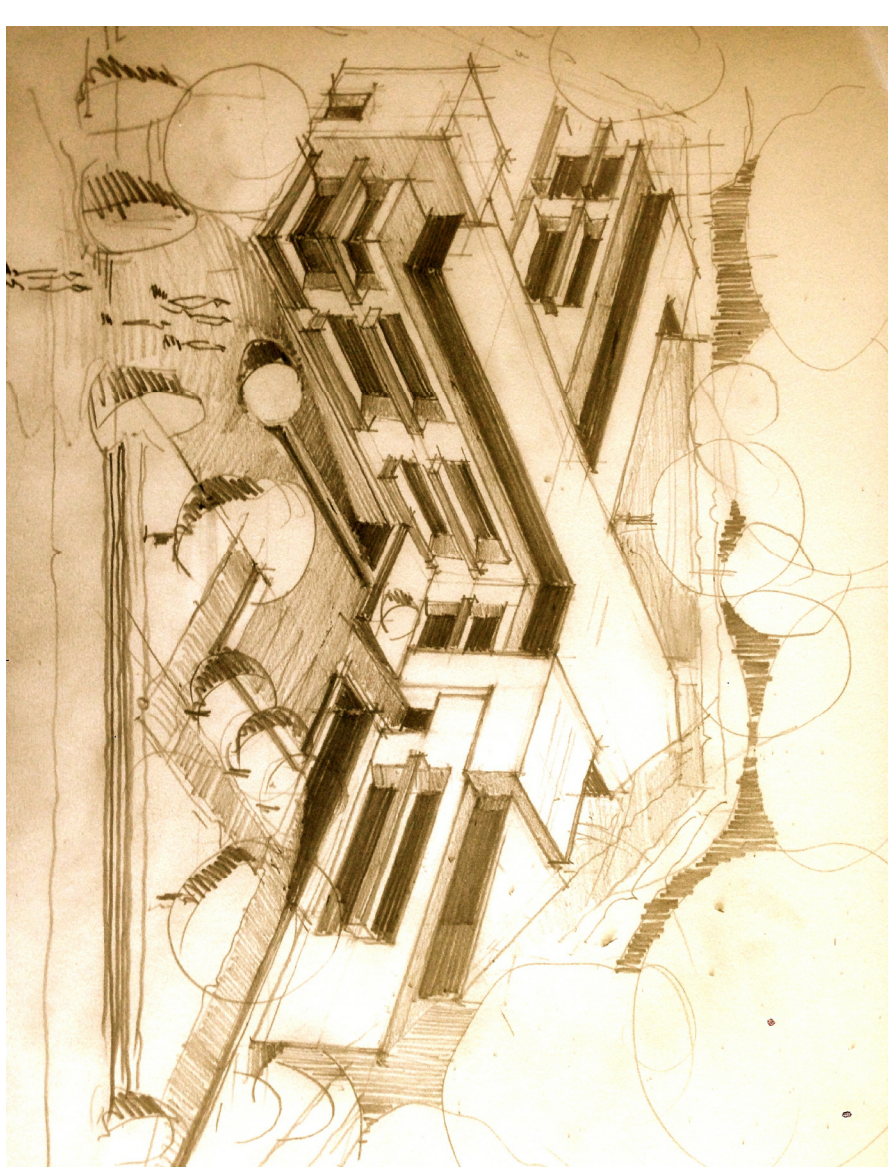
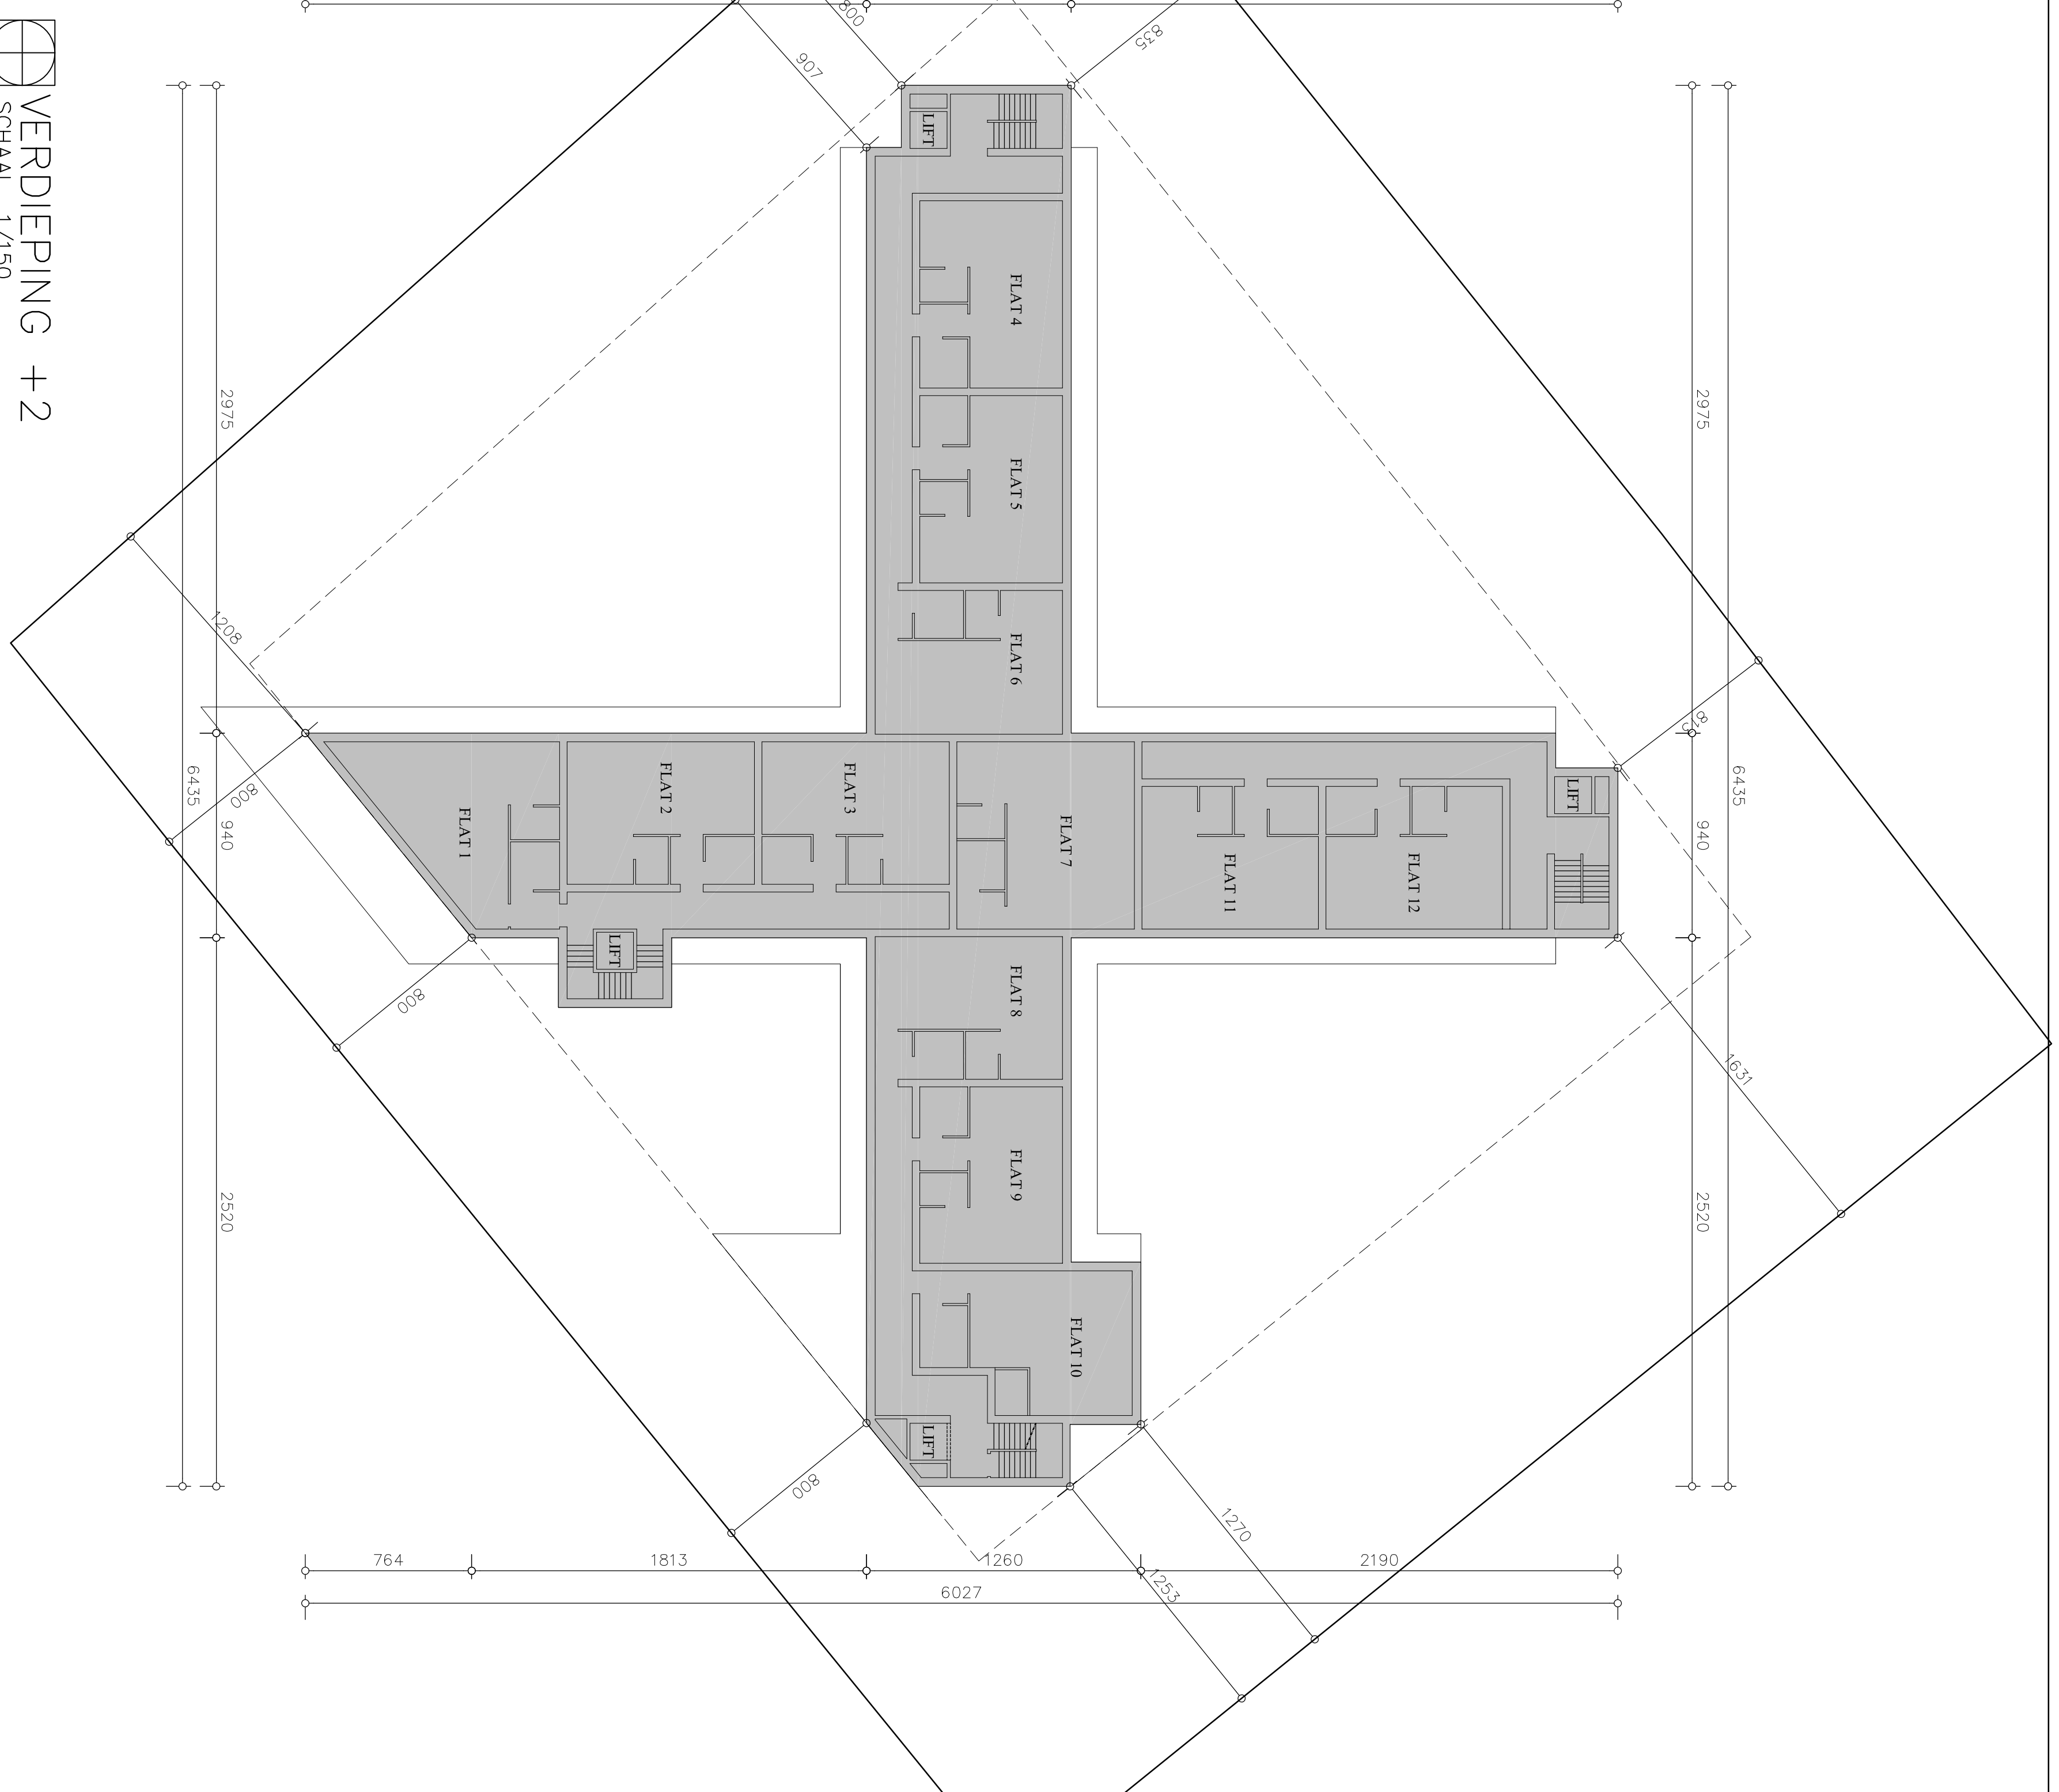


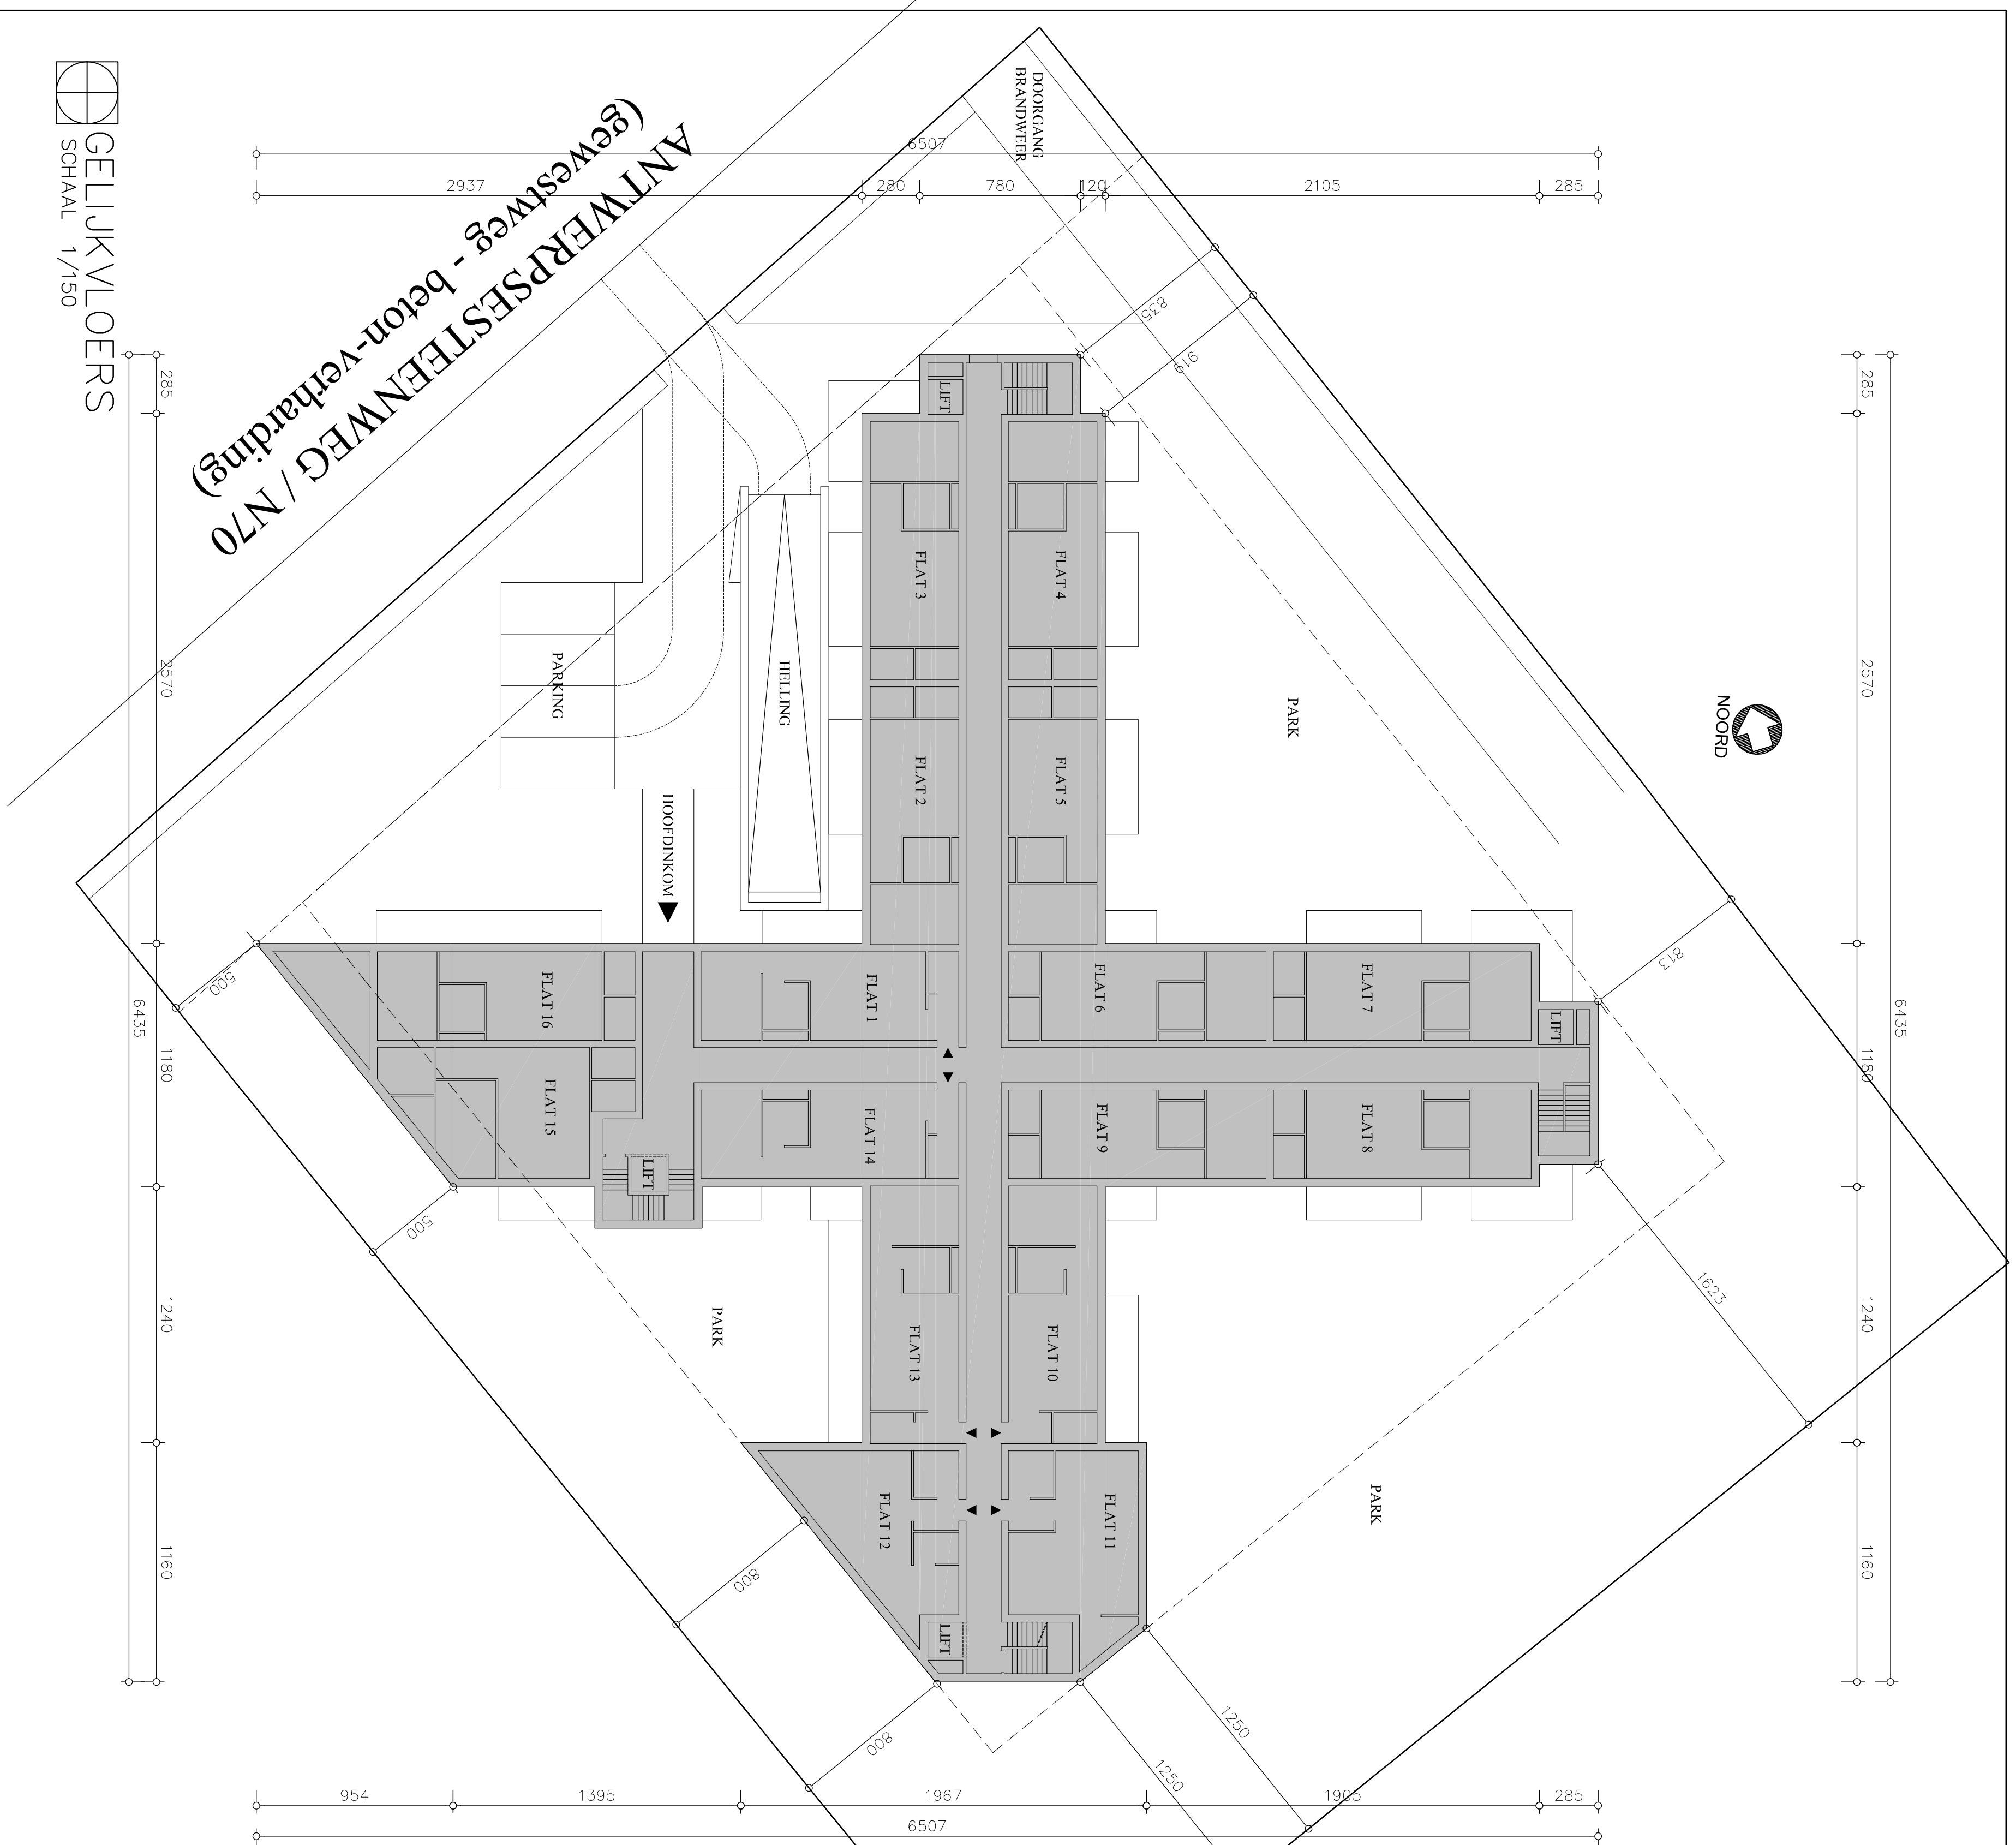


 GELLUKVLOERS
SCHAL 1/150


ANTWERPSESTENWEG / N70
(gewestweg - beton-verharding)

VERDIEPING + 2
SCHAL 1/150


PRINCIPLE DOORSNEDE
SCHAL 1/150

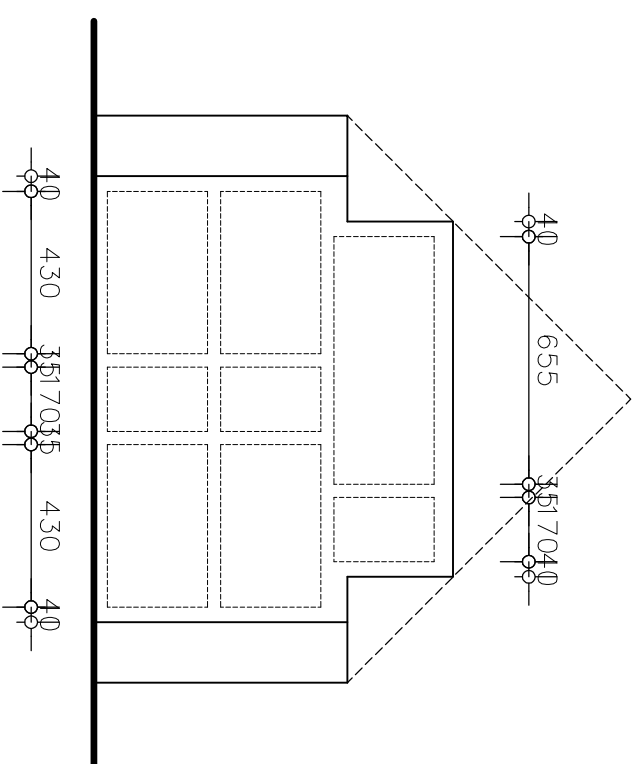

TYPE FLAT 1
SCHAL 1/100

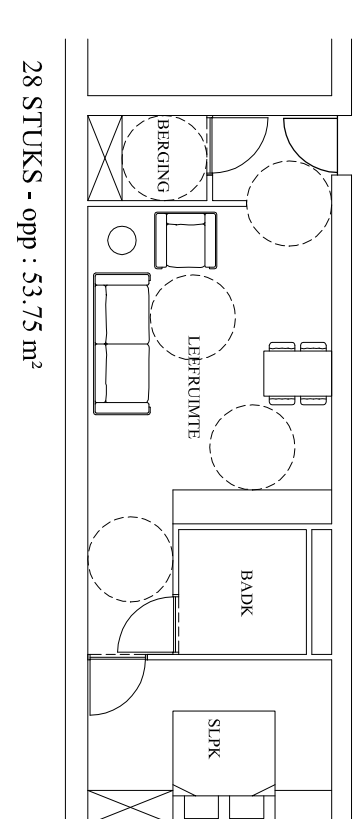

TYPE FLAT 2
SCHAL 1/100

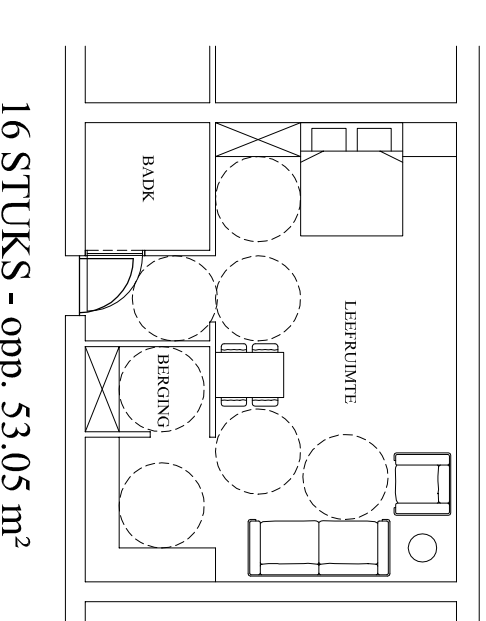[illegible]