



LP-BONTEN OSSTR. (ZIJSTR)

Vergelijkingsvlak:  
5.00m T.A.W.

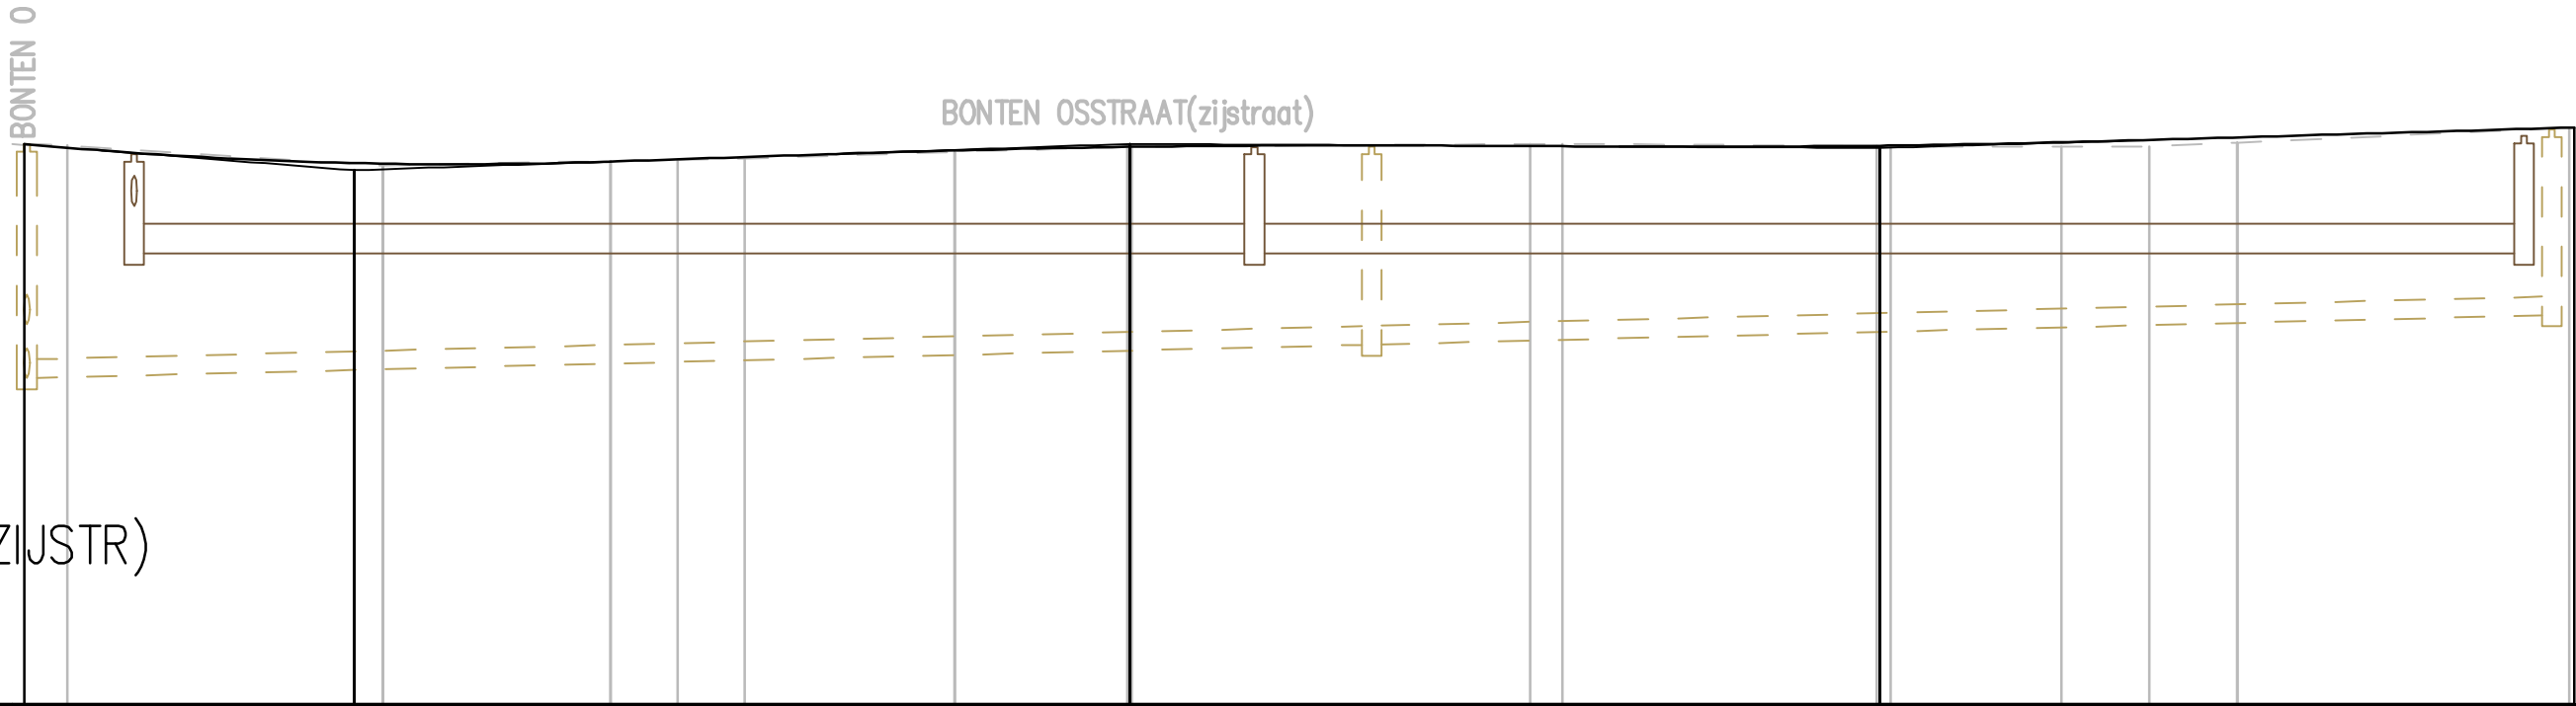

Profielnummer	
Tussenafstand	
Bestaand maaiveld	
Ontworpen hoogte	
RWA LEID.	Tussenafstand
	Hellingen en ø
	Bodemhoogte
	Max. hydraul. peil
	Legkarakteristieken
DWA LEID.	Tussenafstand
	Hellingen en ø
	Bodemhoogte
	Max. hydraul. peil
	Legkarakteristieken

56										57																								
	21.13			15.24		4.49		14.06		11.52		26.66				21.02			11.43			5.88	22.22											
12.51	12.50	12.23			12.29		12.31	12.32		12.41			12.48			12.52	12.49			12.48		12.48	12.53	12.74										
12.43	12.26			12.25		12.28		12.38			12.48			12.50		12.50		12.48		12.48		12.49		12.57		12.74								
RWA3					RWA4										RWA5																			
75m					85m																													
←					←																													
ø400-0.0mm/m-B					ø400-0.0mm/m-B																													
11.05											11.05											11.05												
ZC + ZC + Z												ZC + ZC + Z																						
P41												DWA3										DWA4												
90m												79m																						
←												←																						
ø250-5.0mm/m-Grès												ø250-5.0mm/m-Grès																						
10.10											9.83											10.22												
9.38																																		
ZC + ZC + Z												ZC + ZC + Z																						

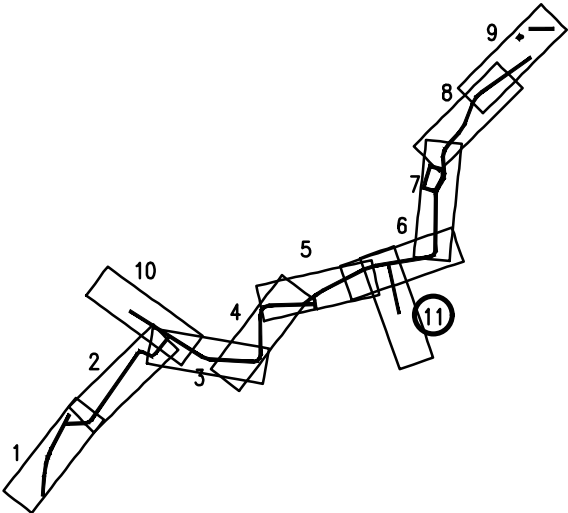

1/500-1/100