


Ontw. Hoogte		13.22	13.26	13.22	13.21	13.24	
Tussenafstand			2.00	2.00	0.40	1.50	
Wegenis							

MEIBOOMLAAN

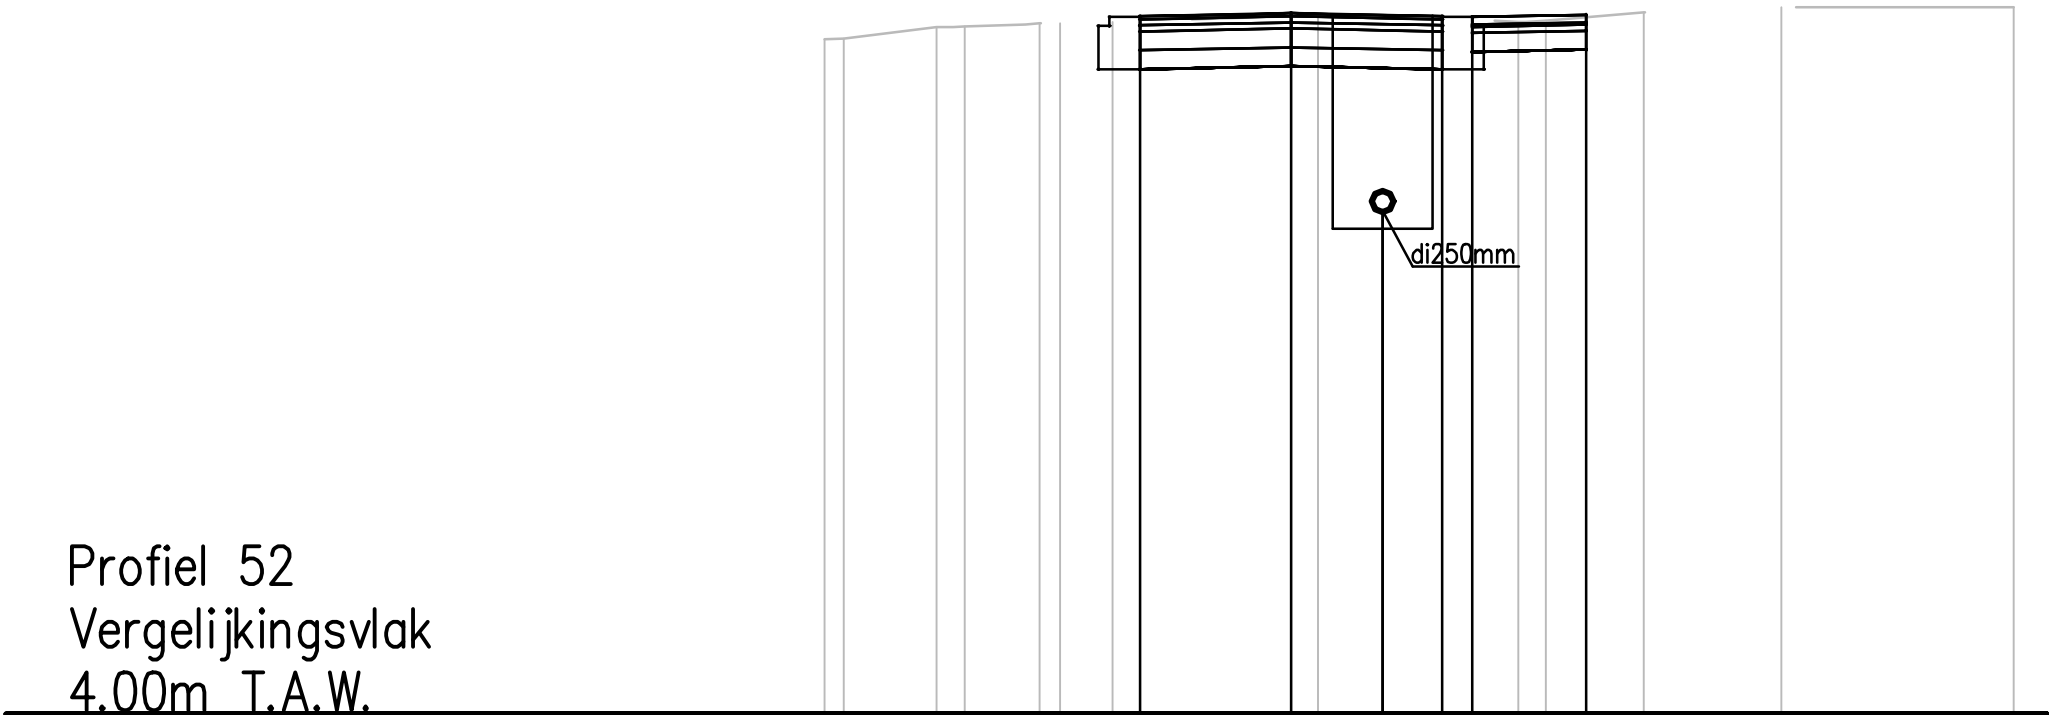

Best. Hoogte	12.92	13.08	13.13	13.15	13.22	13.24	13.15	13.17	13.28	13.34	13.34
Ontw. Hoogte					10.65						
Tussenafstand											

