


Ontw. Hoogte	12.45	12.48	12.45	
Tussenafstand		1.75	1.75	
Wegenis				

BONTEN OSSTRAAT(zijstr.)



Best. Hoogte	12.53	12.45	12.49	12.47	12.49	12.49	12.49	12.49	12.53	12.57	12.77	12.96
Ontw. Hoogte				9.98					11.05			
Tussenafstand												

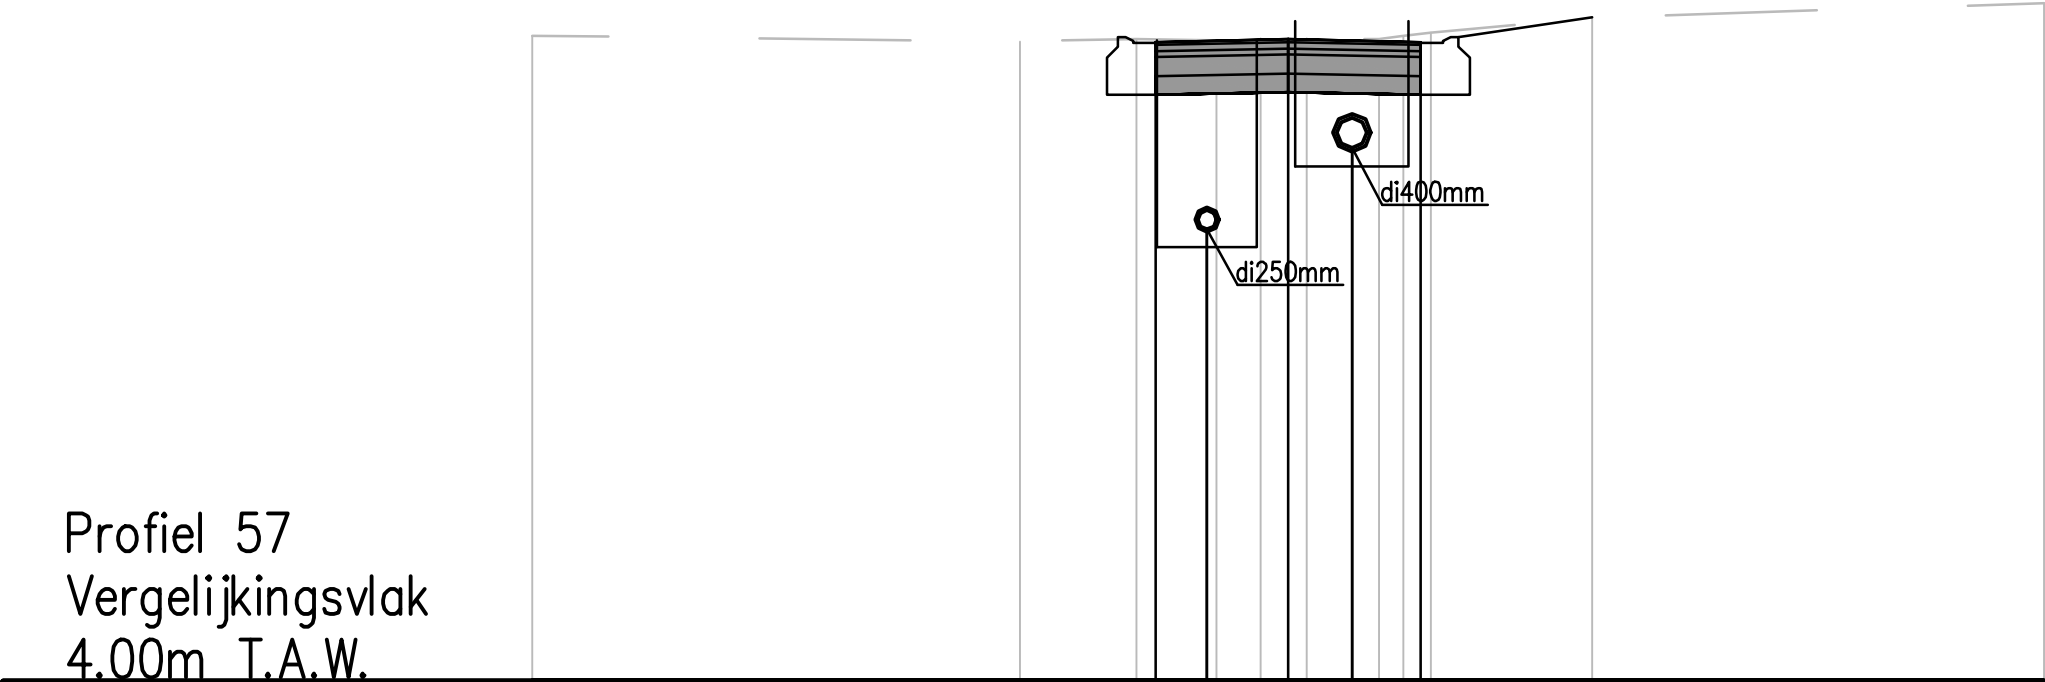