


Ontw. Hoogte		12.62	12.66	12.69	
Tussenafstand			1.75	1.75	
Wegenis					

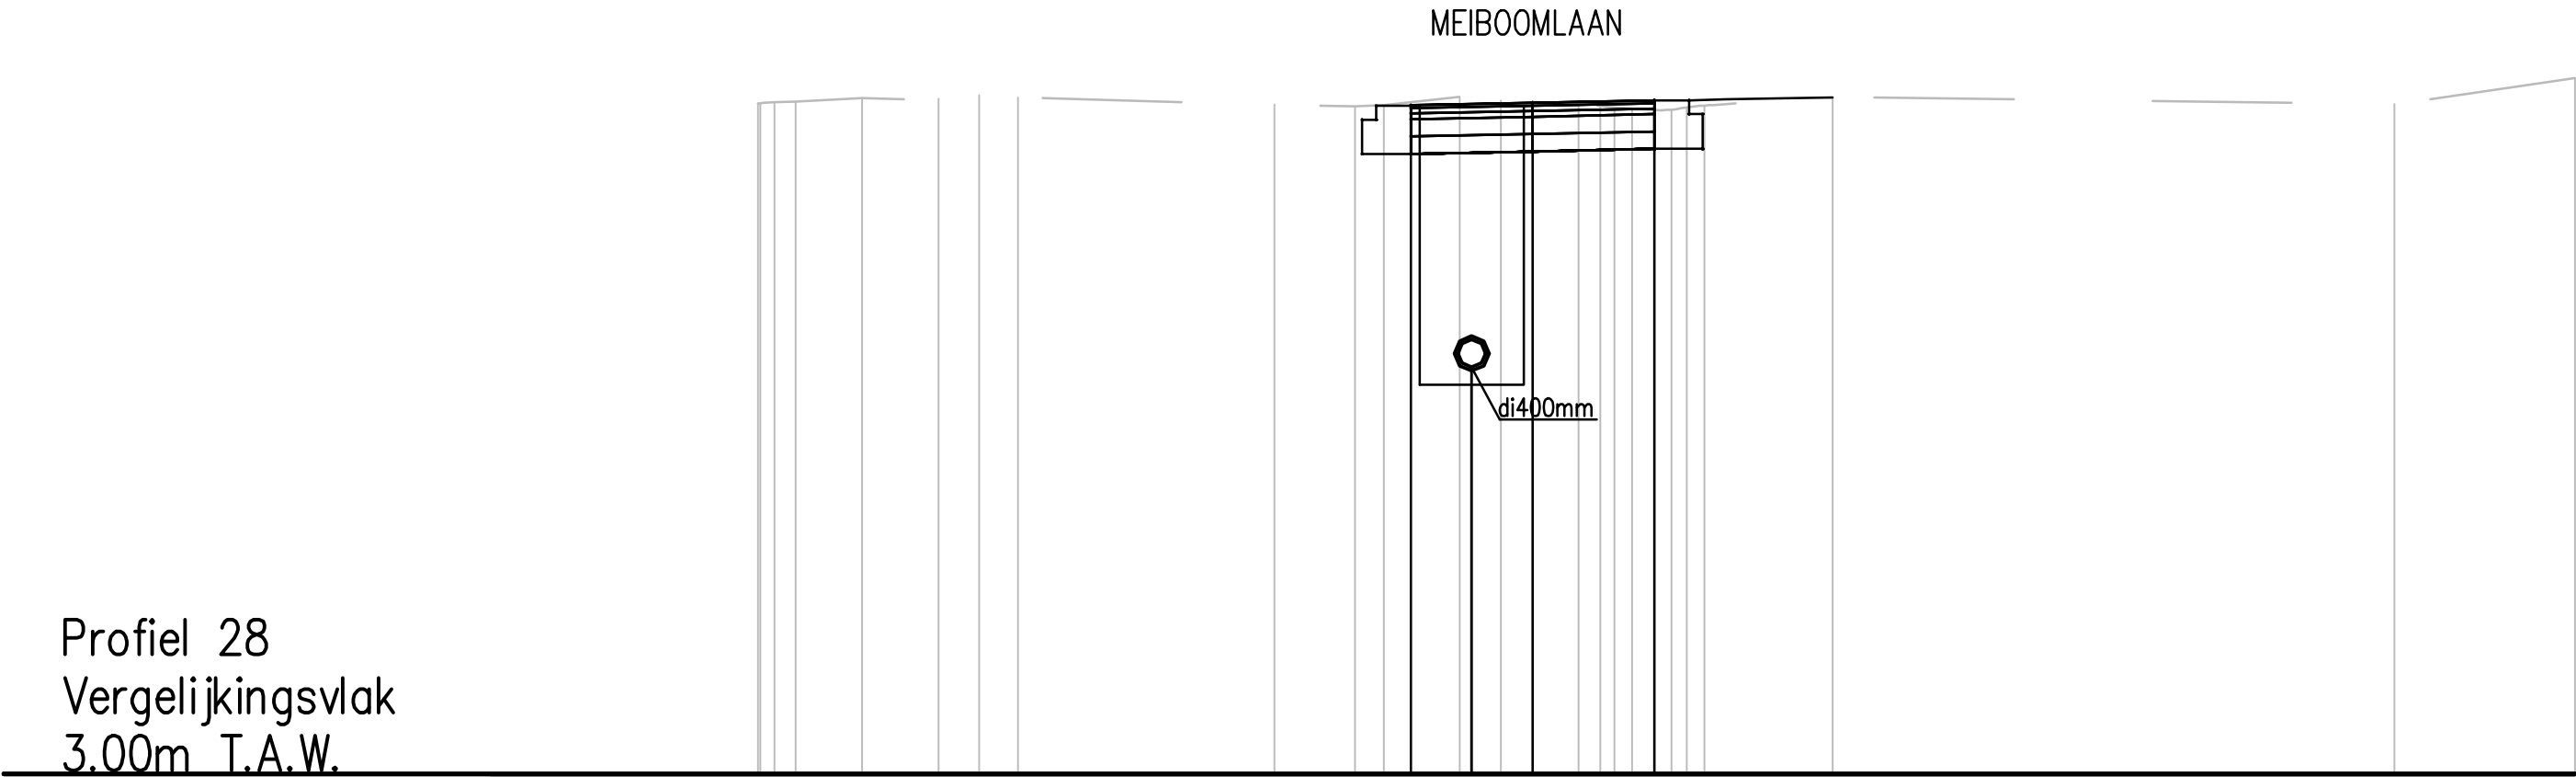

Best. Hoogte	12.65 12.66 12.67	12.72	12.71	12.76	12.73		12.63	12.61	12.62	12.74	12.69	12.66	12.63	12.60	12.57	12.56	12.58	12.62		12.74		12.64	13.01
Ontw. Hoogte										8.85													
Tussenafstand																							

