


Ontw. Hoogte	12.33	12.36	12.40
Tussenafstand	1.75	1.75	
Wegenis			



Best. Hoogte	12.39	12.36	12.32	12.34	12.38	12.36	12.30	12.32	12.33	12.27	12.24	12.25	12.26	12.29	12.54
Ontw. Hoogte					8.94										
Tussenafstand															

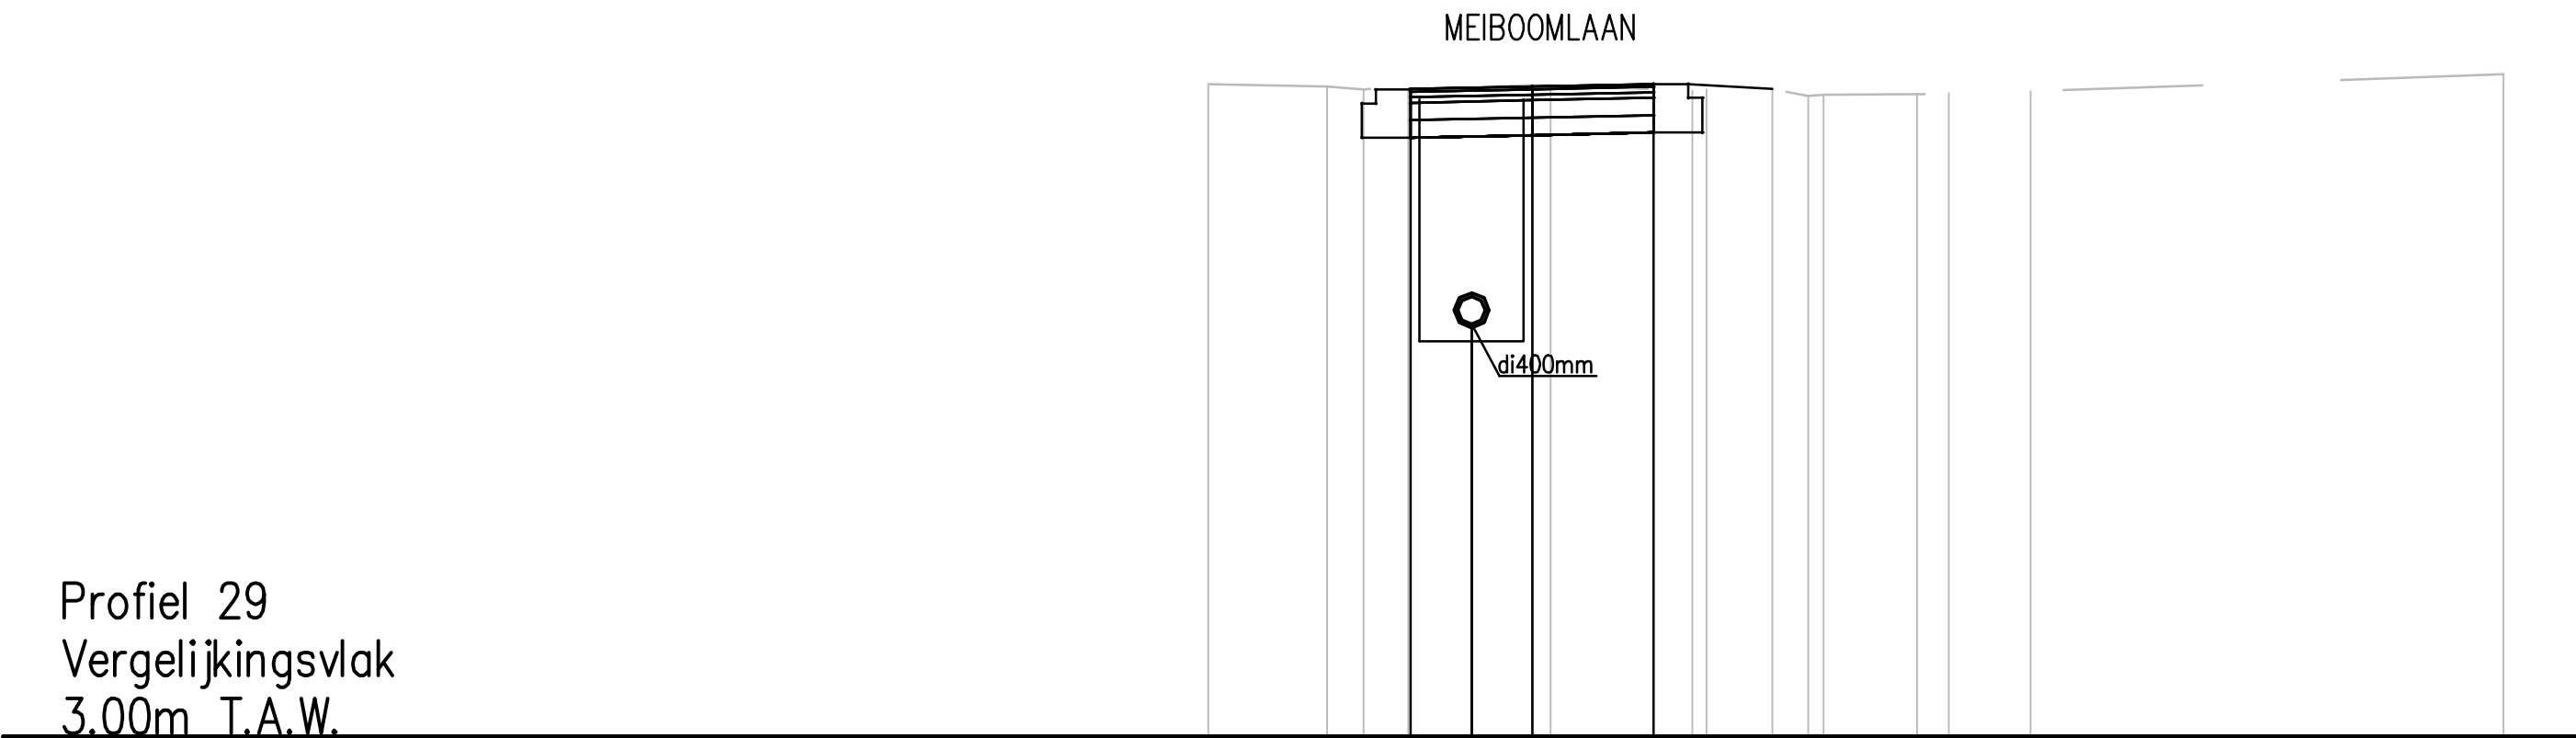