


Ontw. Hoogte		12.38	12.42	12.45	
Tussenafstand			1.75	1.75	
Wegenis					



Best. Hoogte	12.33	12.35	12.36	12.33	12.39	12.40	12.28	12.25	12.25	12.35	12.37	12.38	12.41	12.46	12.75
Ontw. Hoogte					10.49										
Tussenafstand															

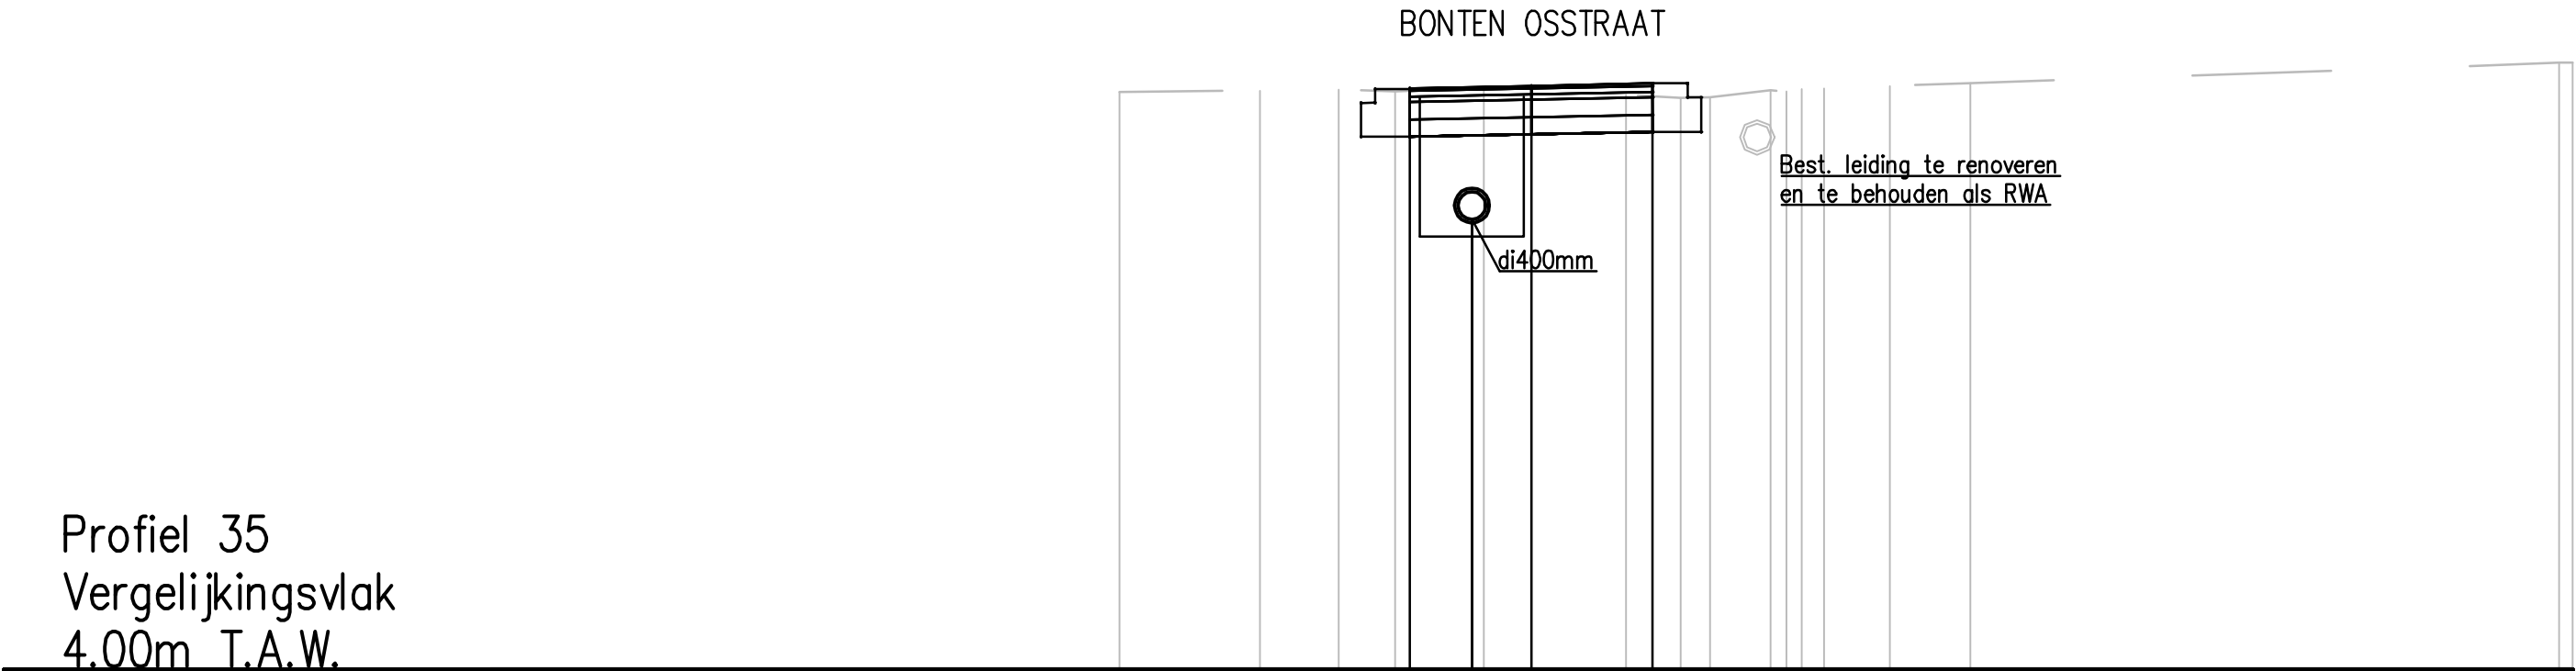