



LP-BONTEN OSSTR. (ZIJSTR)
Vergelijkingsvlak:
5.00m T.A.W.

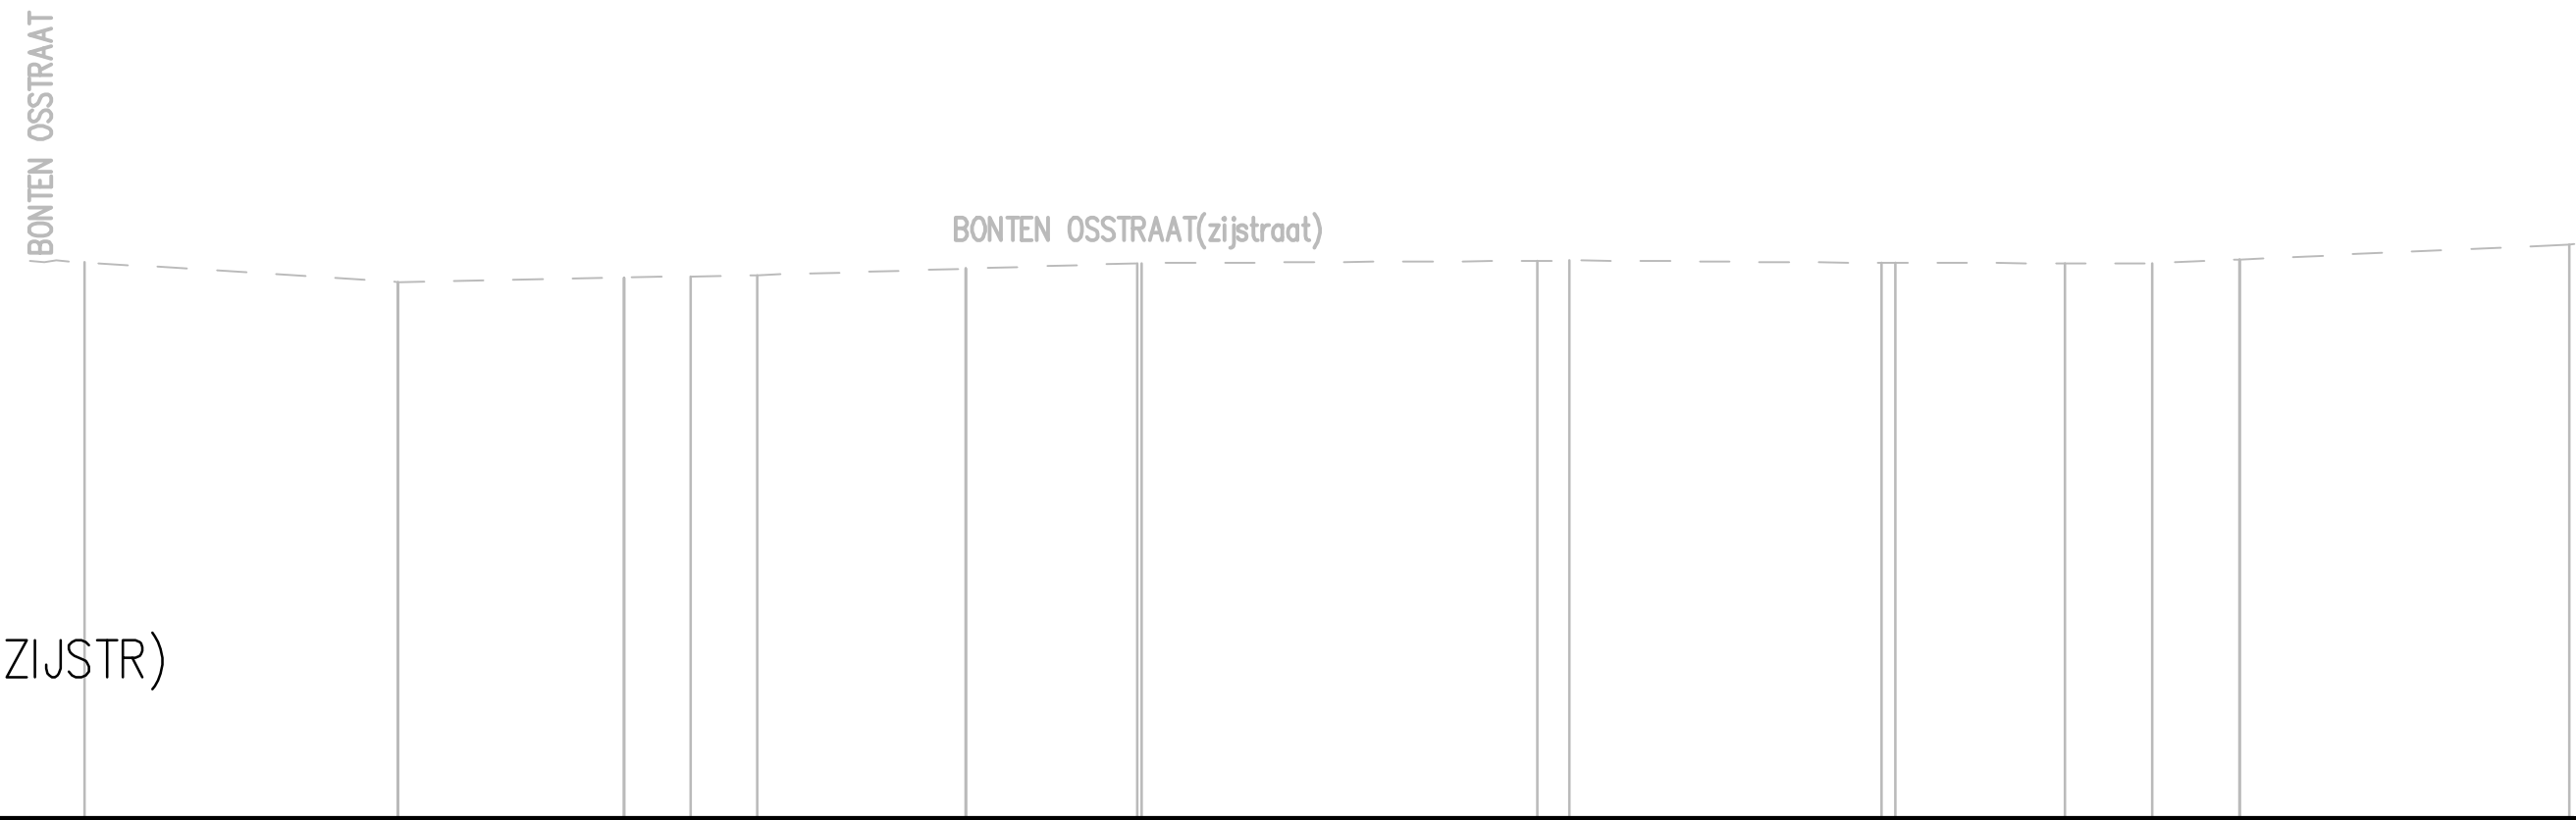

Profielnummer	56										57				
Tussenafstand	21.13										21.02				
Bestand maaiveld	12.50	12.23	12.29	12.31	12.32	12.41	12.48	12.52	12.49	12.48	12.48	12.53	12.74	12.74	12.74

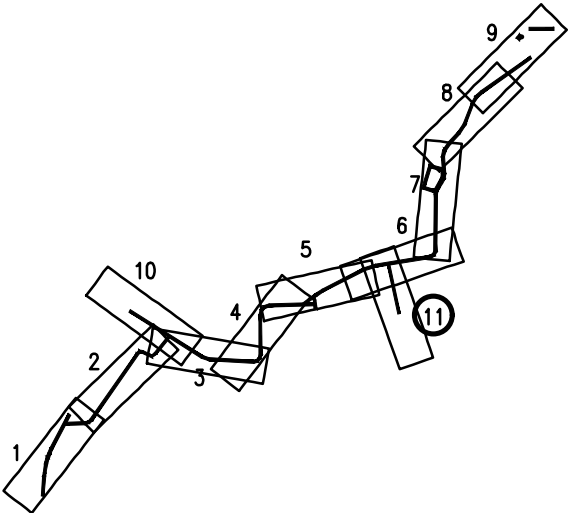

1/500-1/100