


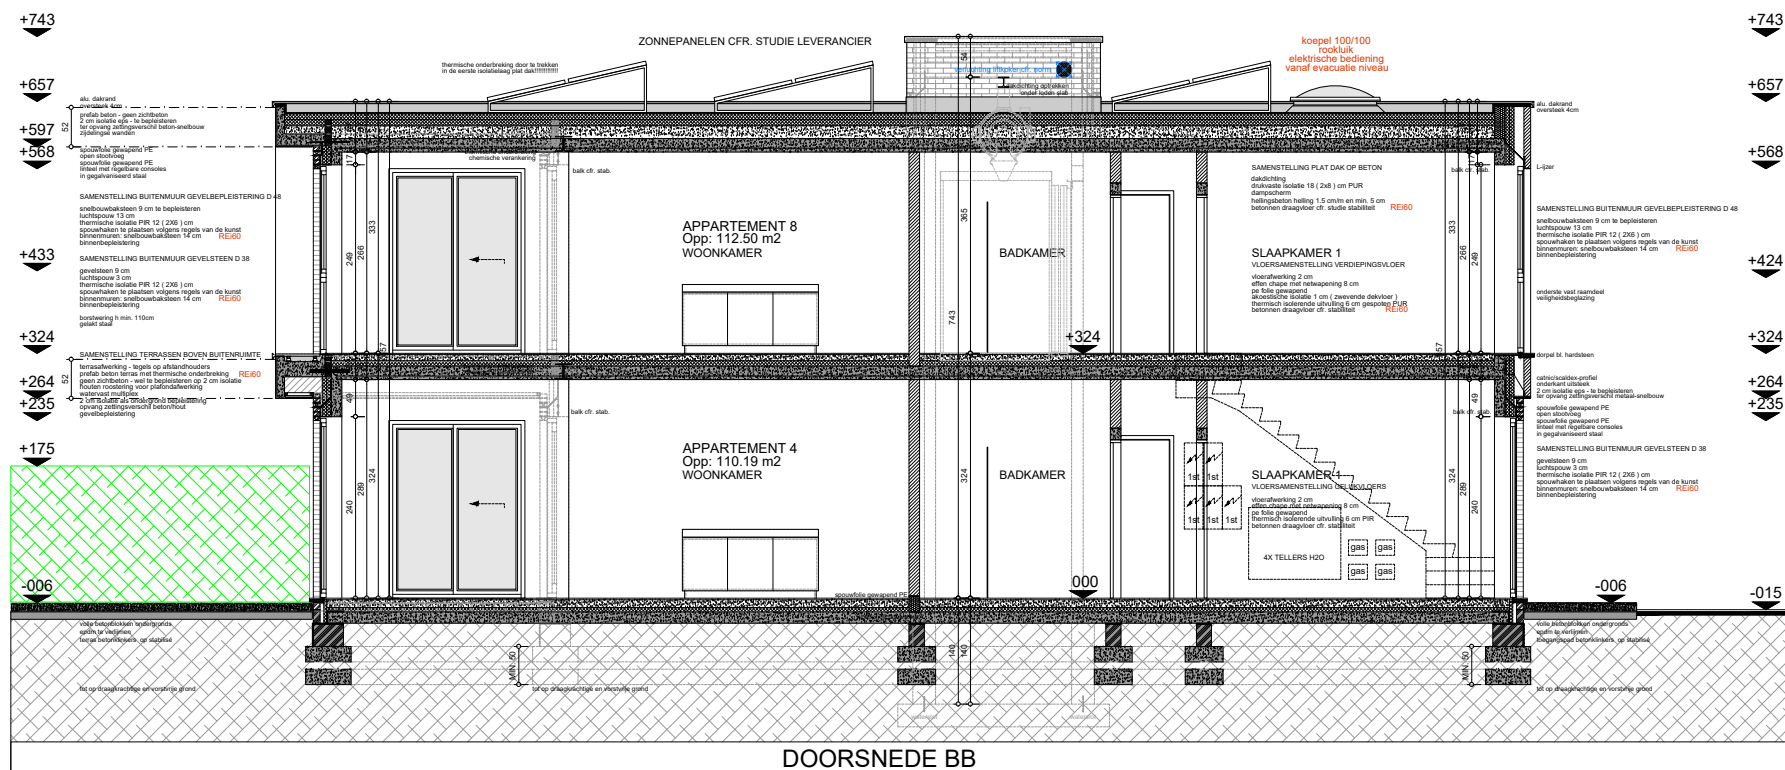

JAN HERMAN
APART ARCHITECTEN

BA_MEERGEZINSWONING_S_N_BB_2018-JH-10 STEENVASTGOED - 2018-04-25

0 0.5 2.5m
schaal 1/100