


kad: A342 i2  
Brusselsesteenweg 76 - wonen

kad: A342 m2

Brusselsesteenweg 78 - wonen/dokter

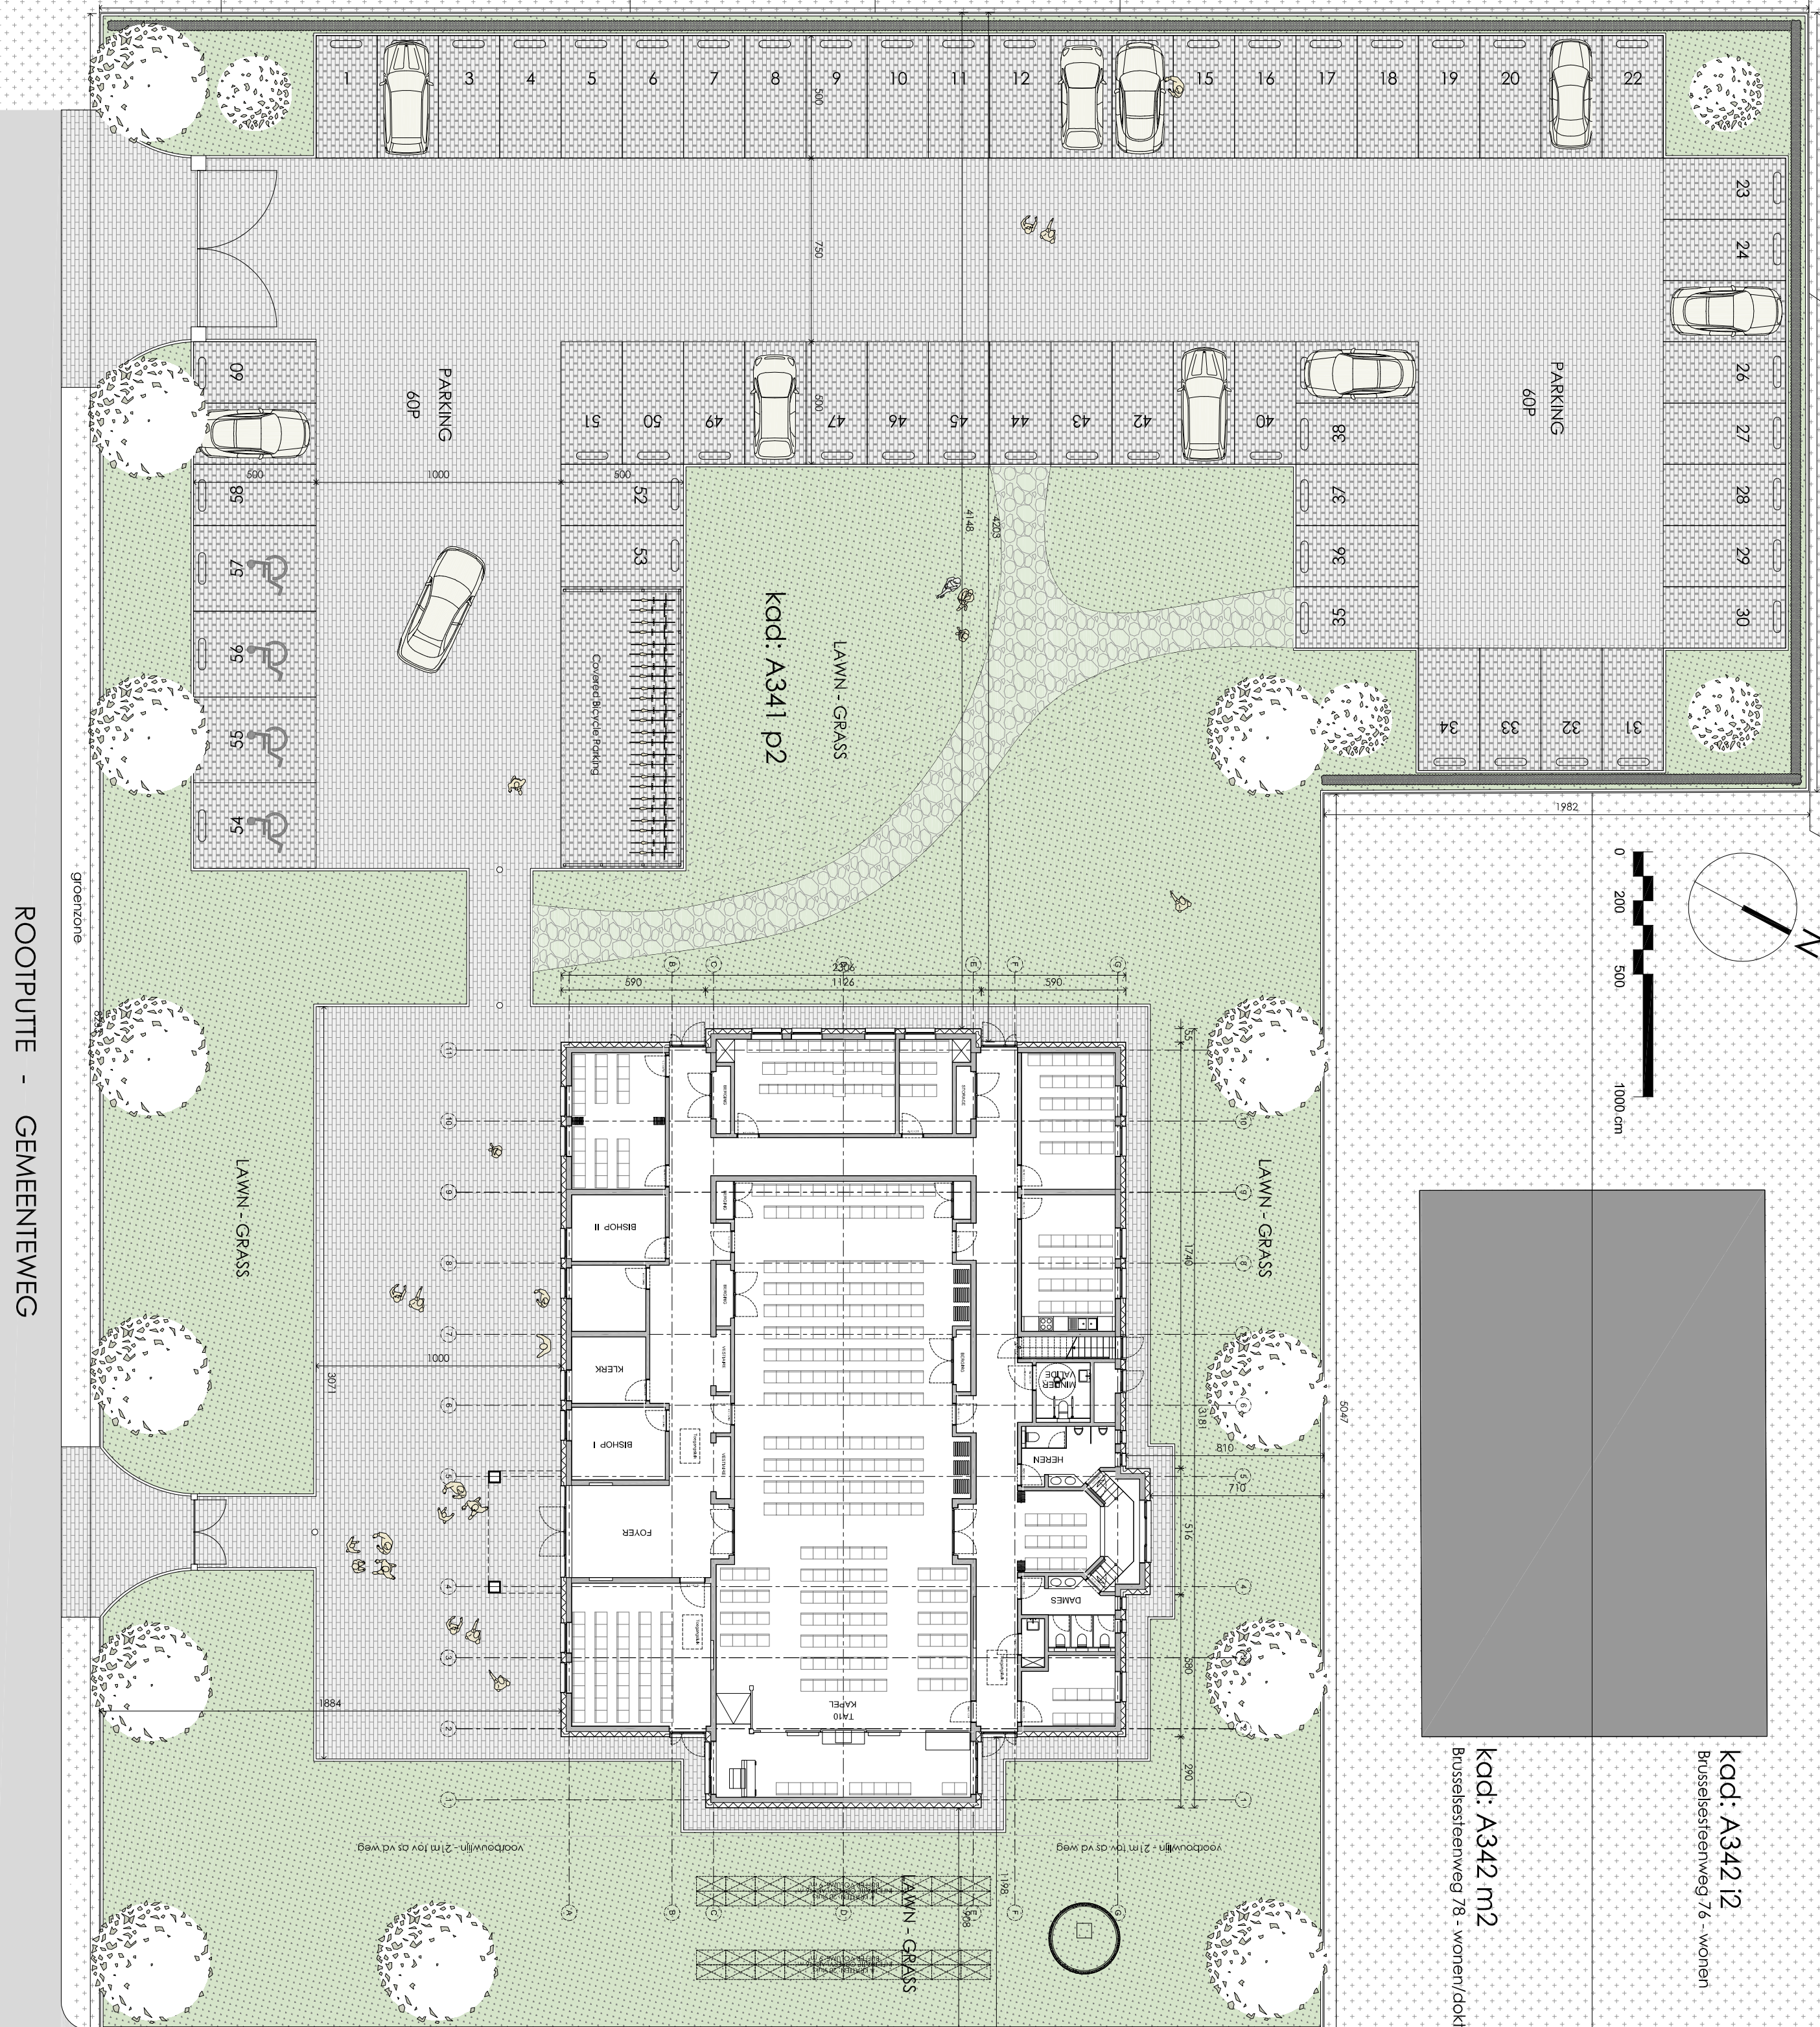

BRUSSELESTEEENWEG - GEWESTWEG - N9

6N