
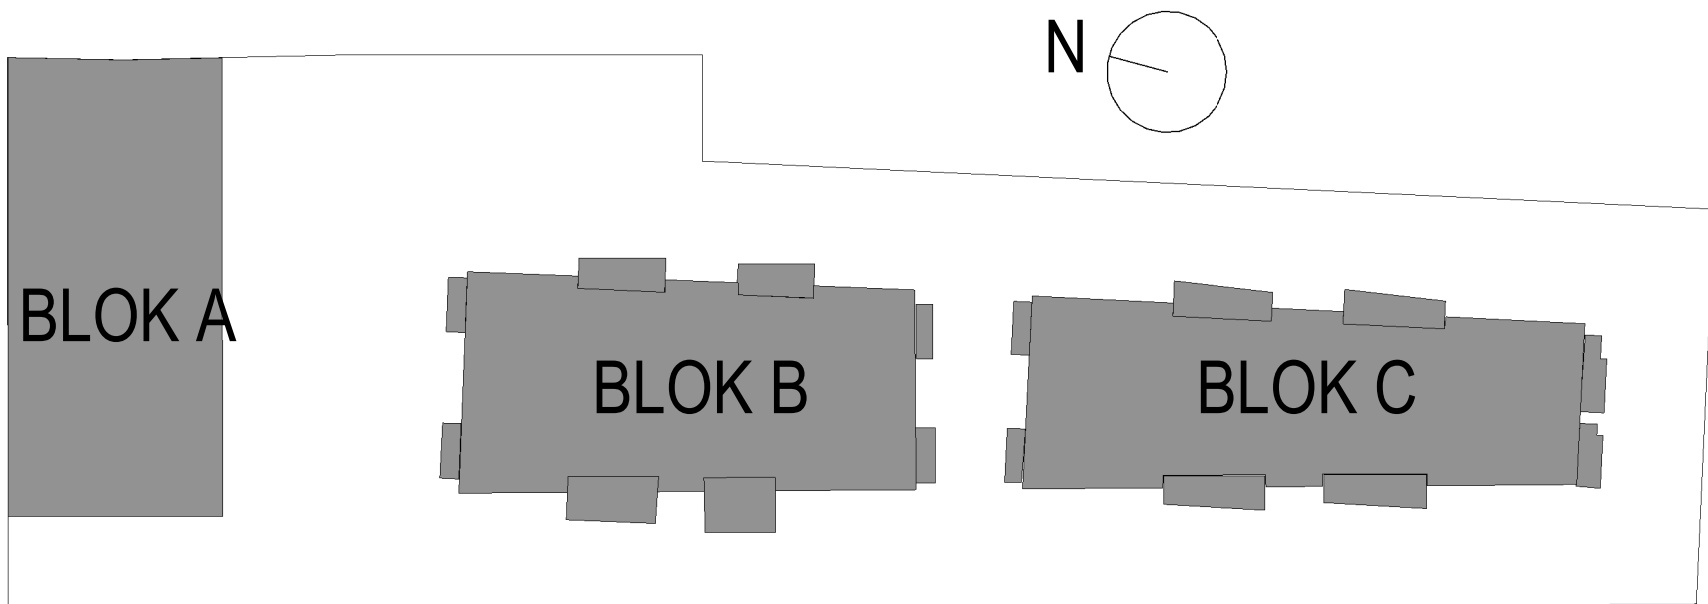


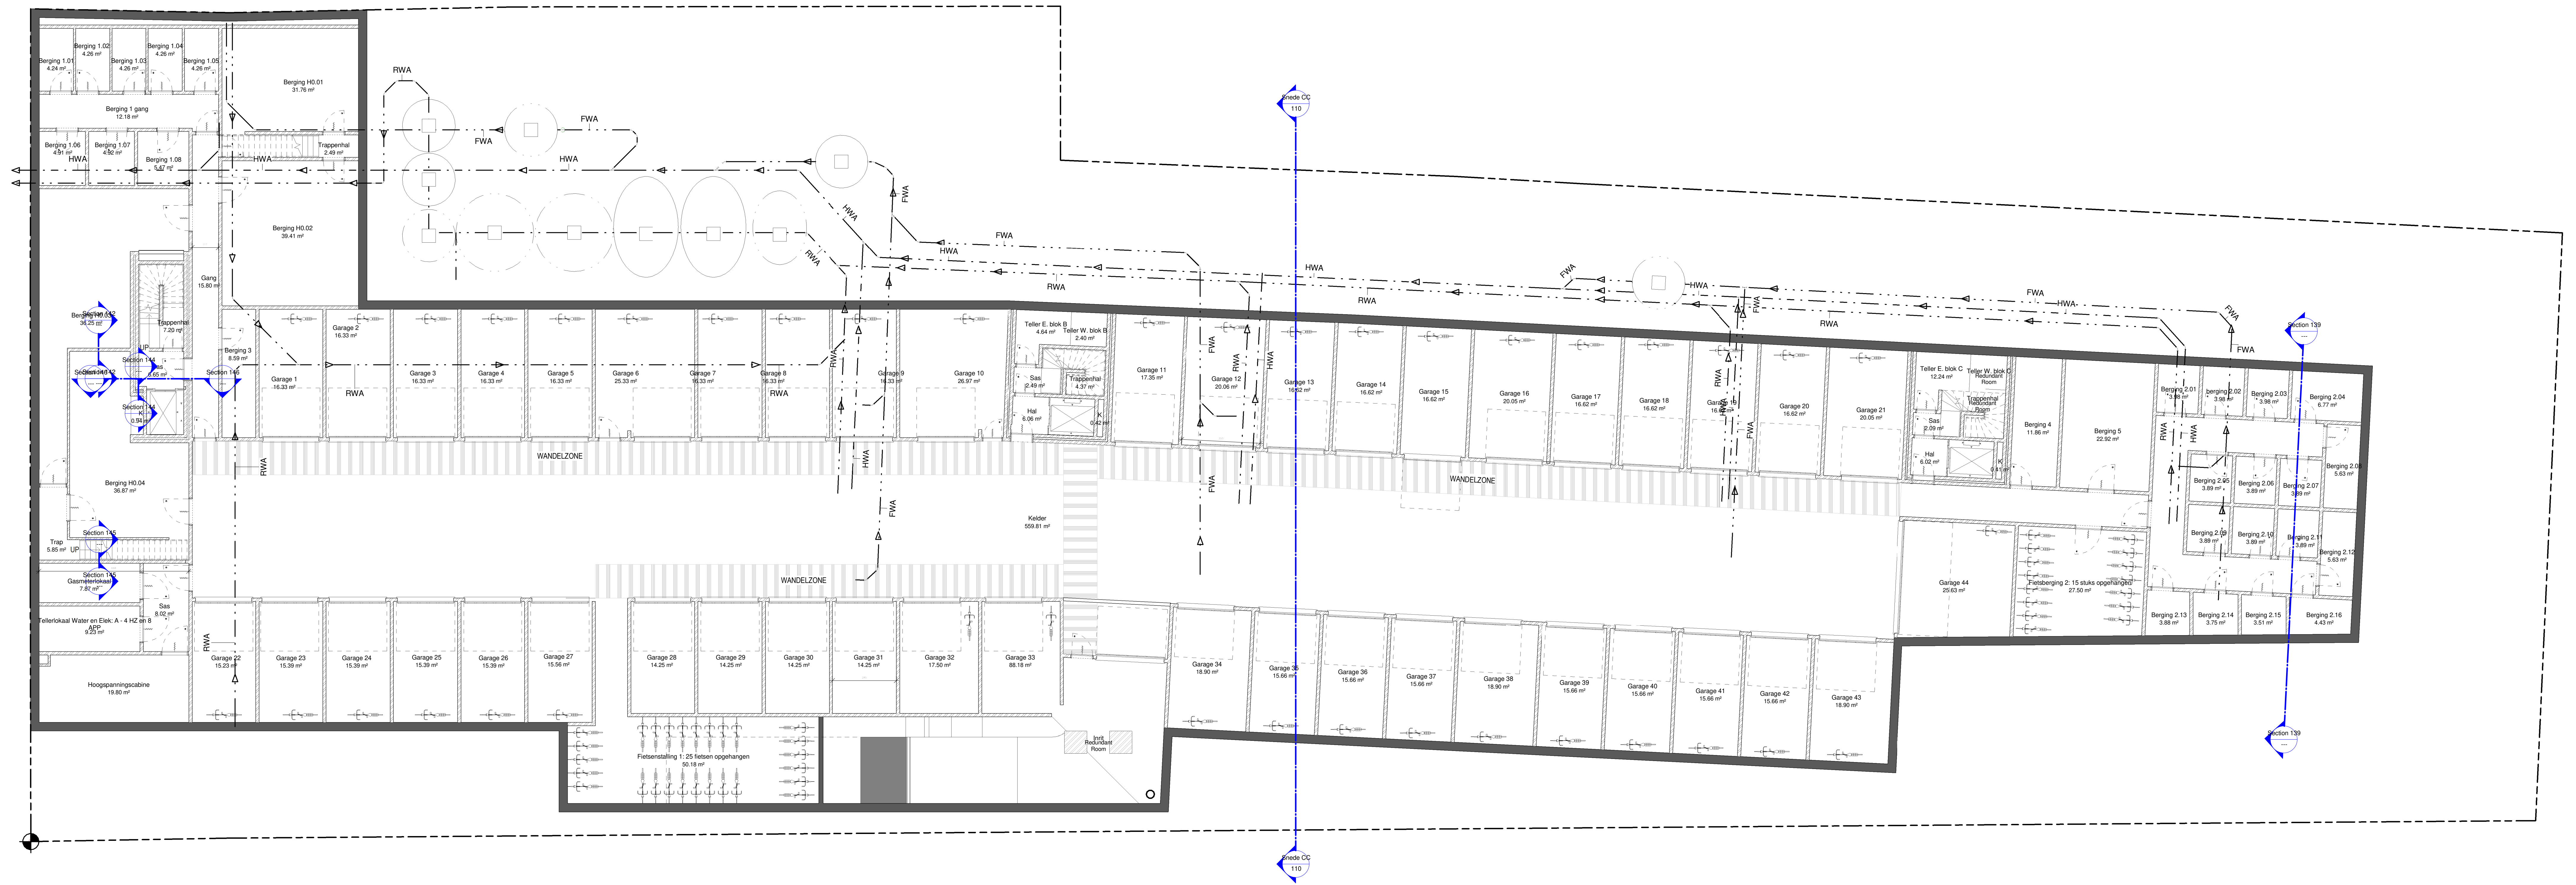

51° 11' 47.1"N
3° 10' 37.1"E
-10 kelder overzicht
1 : 100