


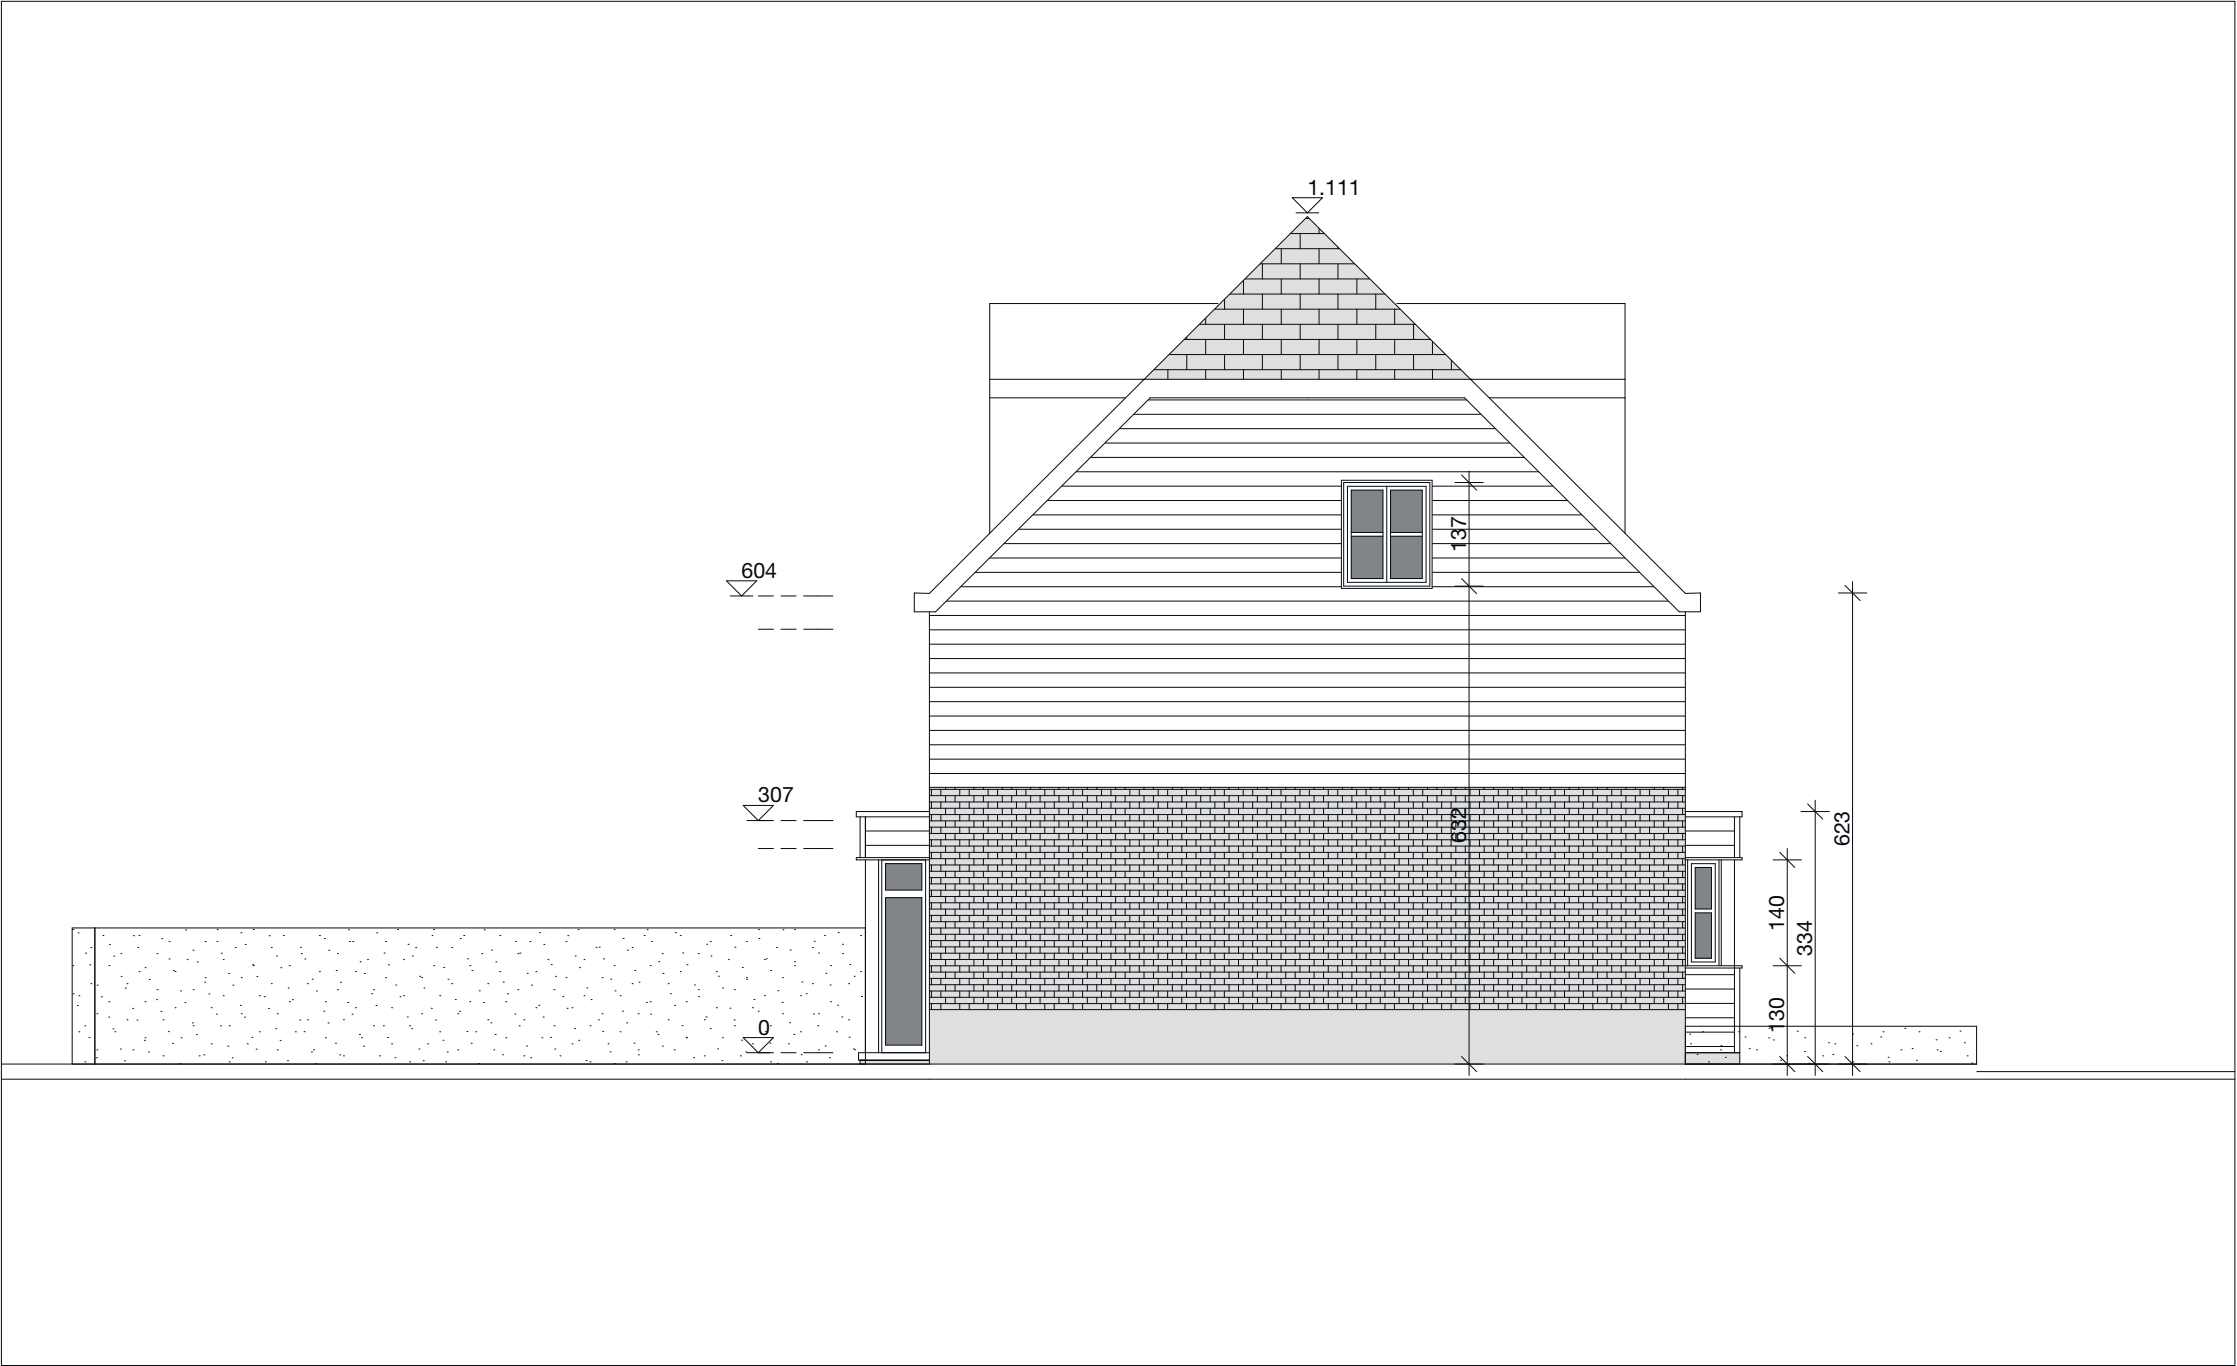

G_N_G2-A
BA

Gevel G2-A (Lot1-4) oost

SCHAAL: 1:100

