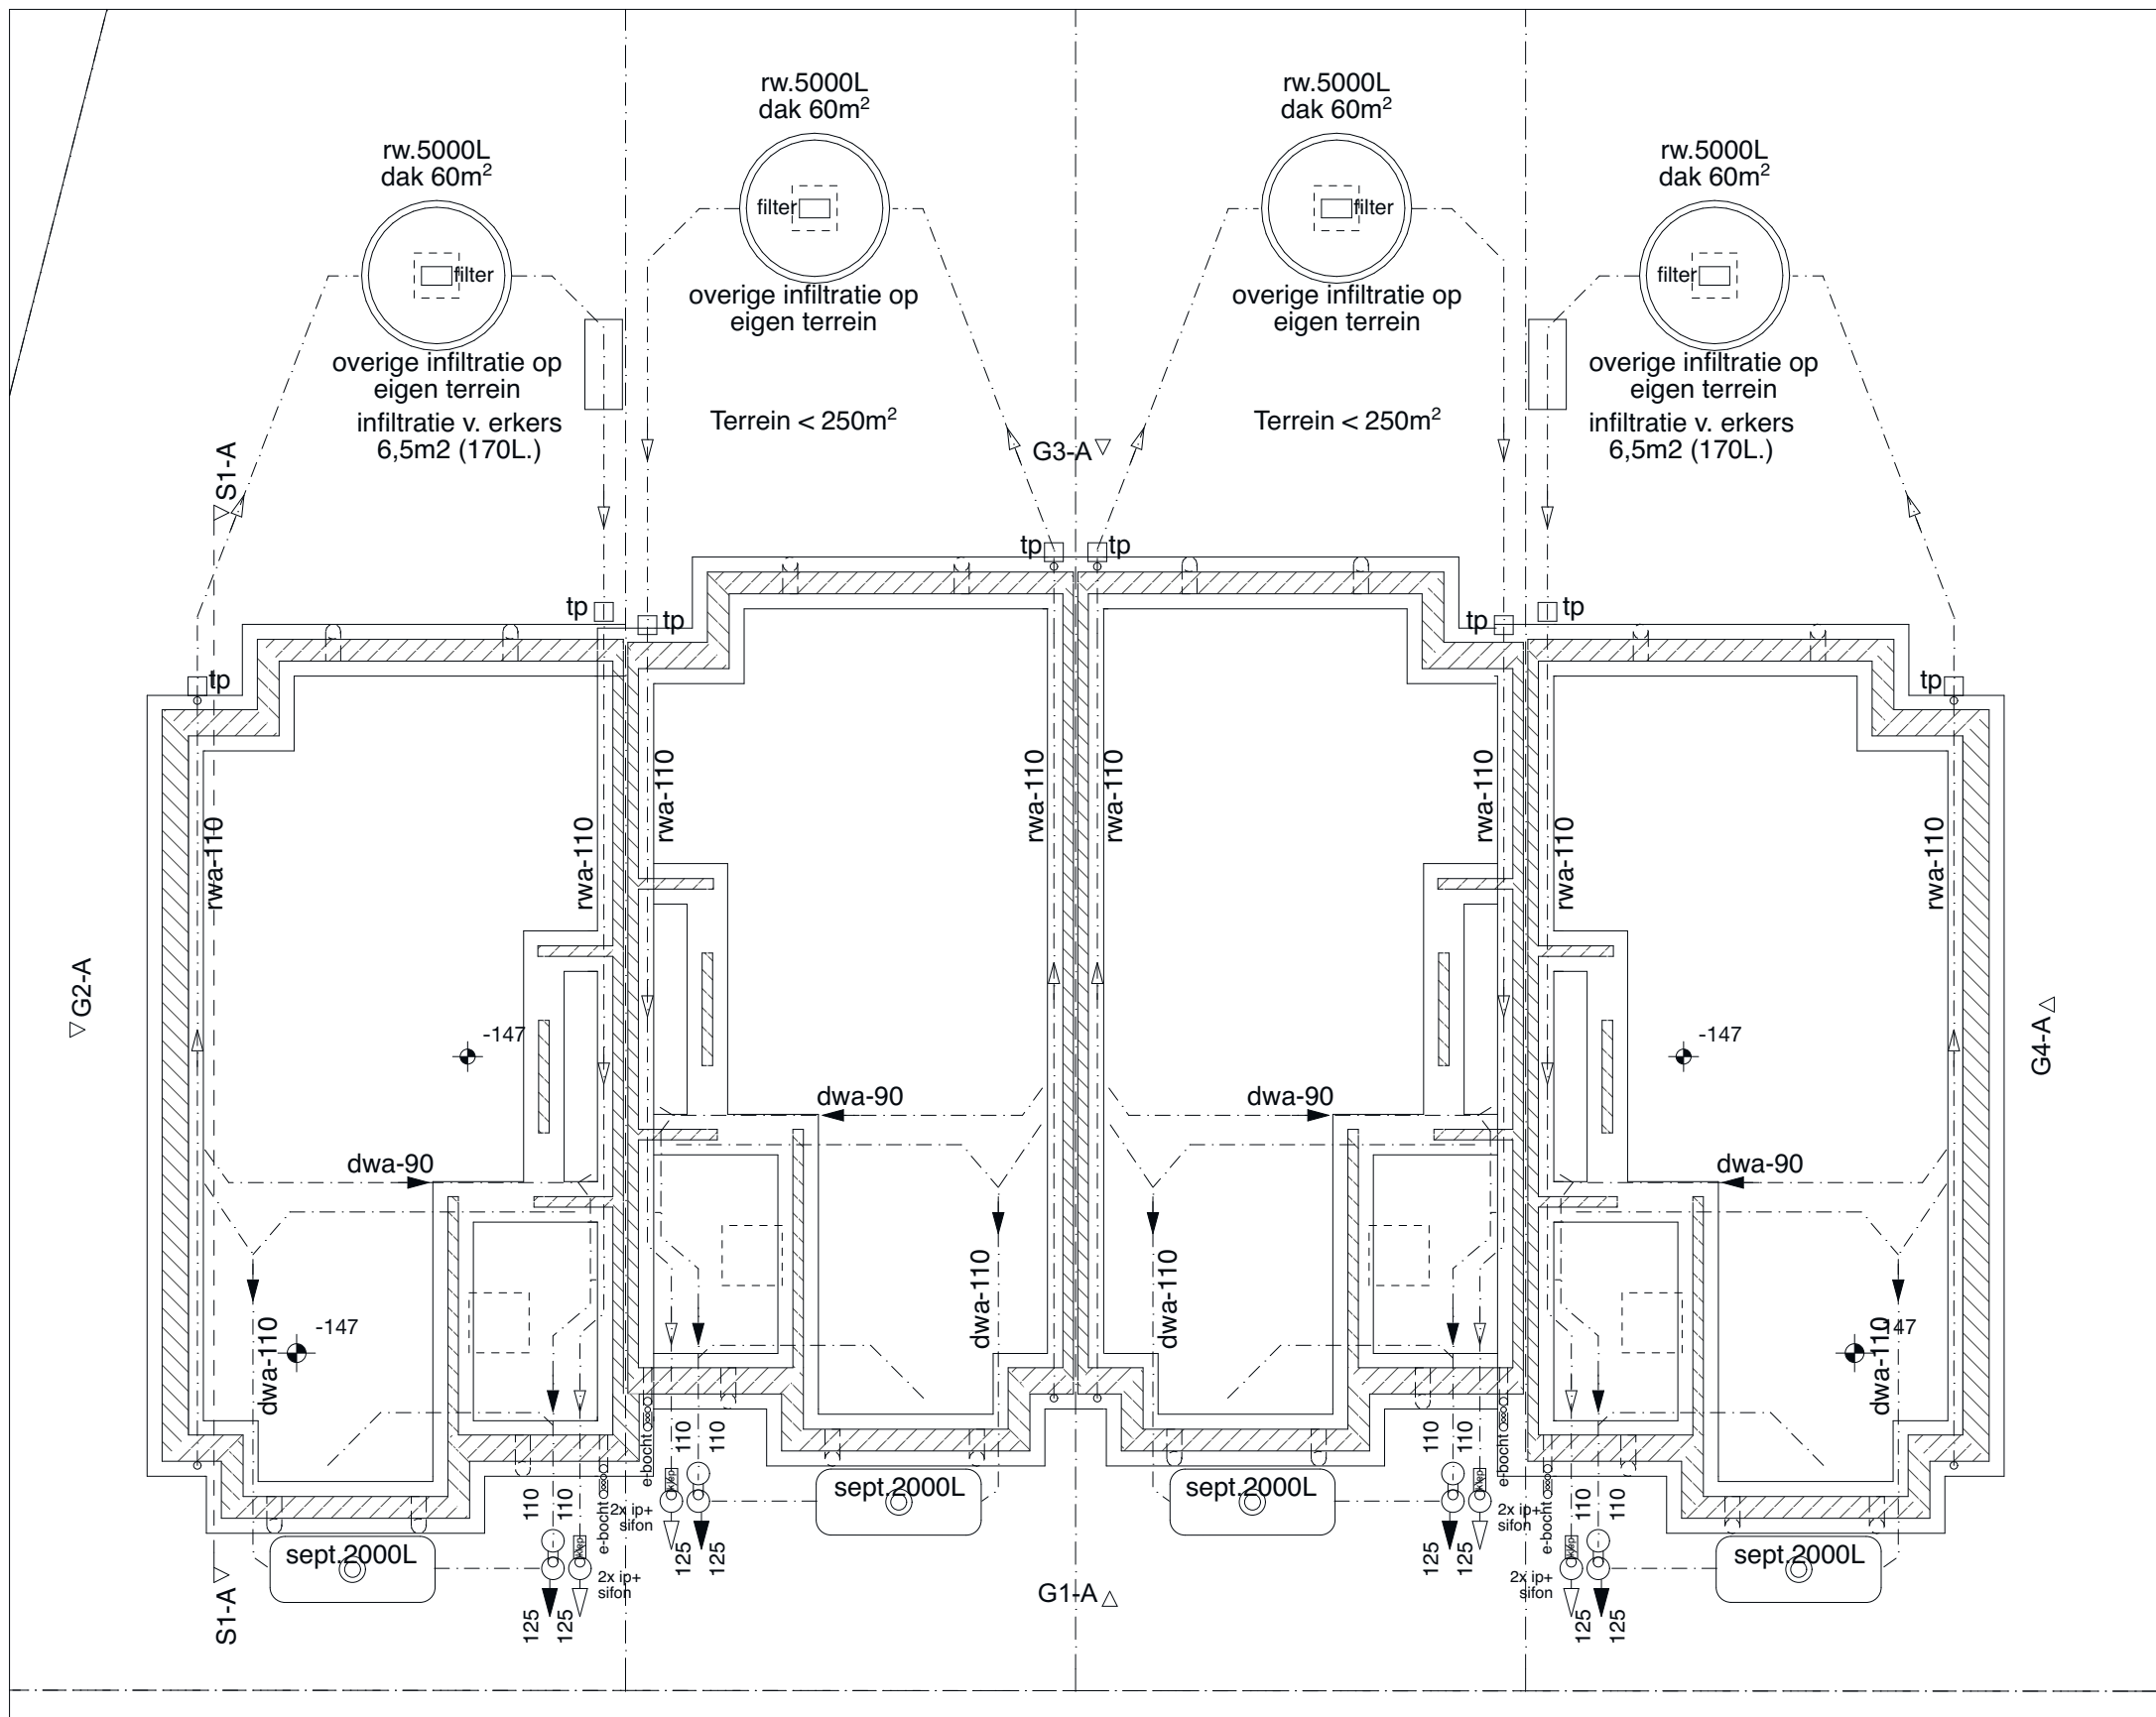


P_N_-1A
BA

Fundering A (Lot1-4)

SCHAAL: 1:100