
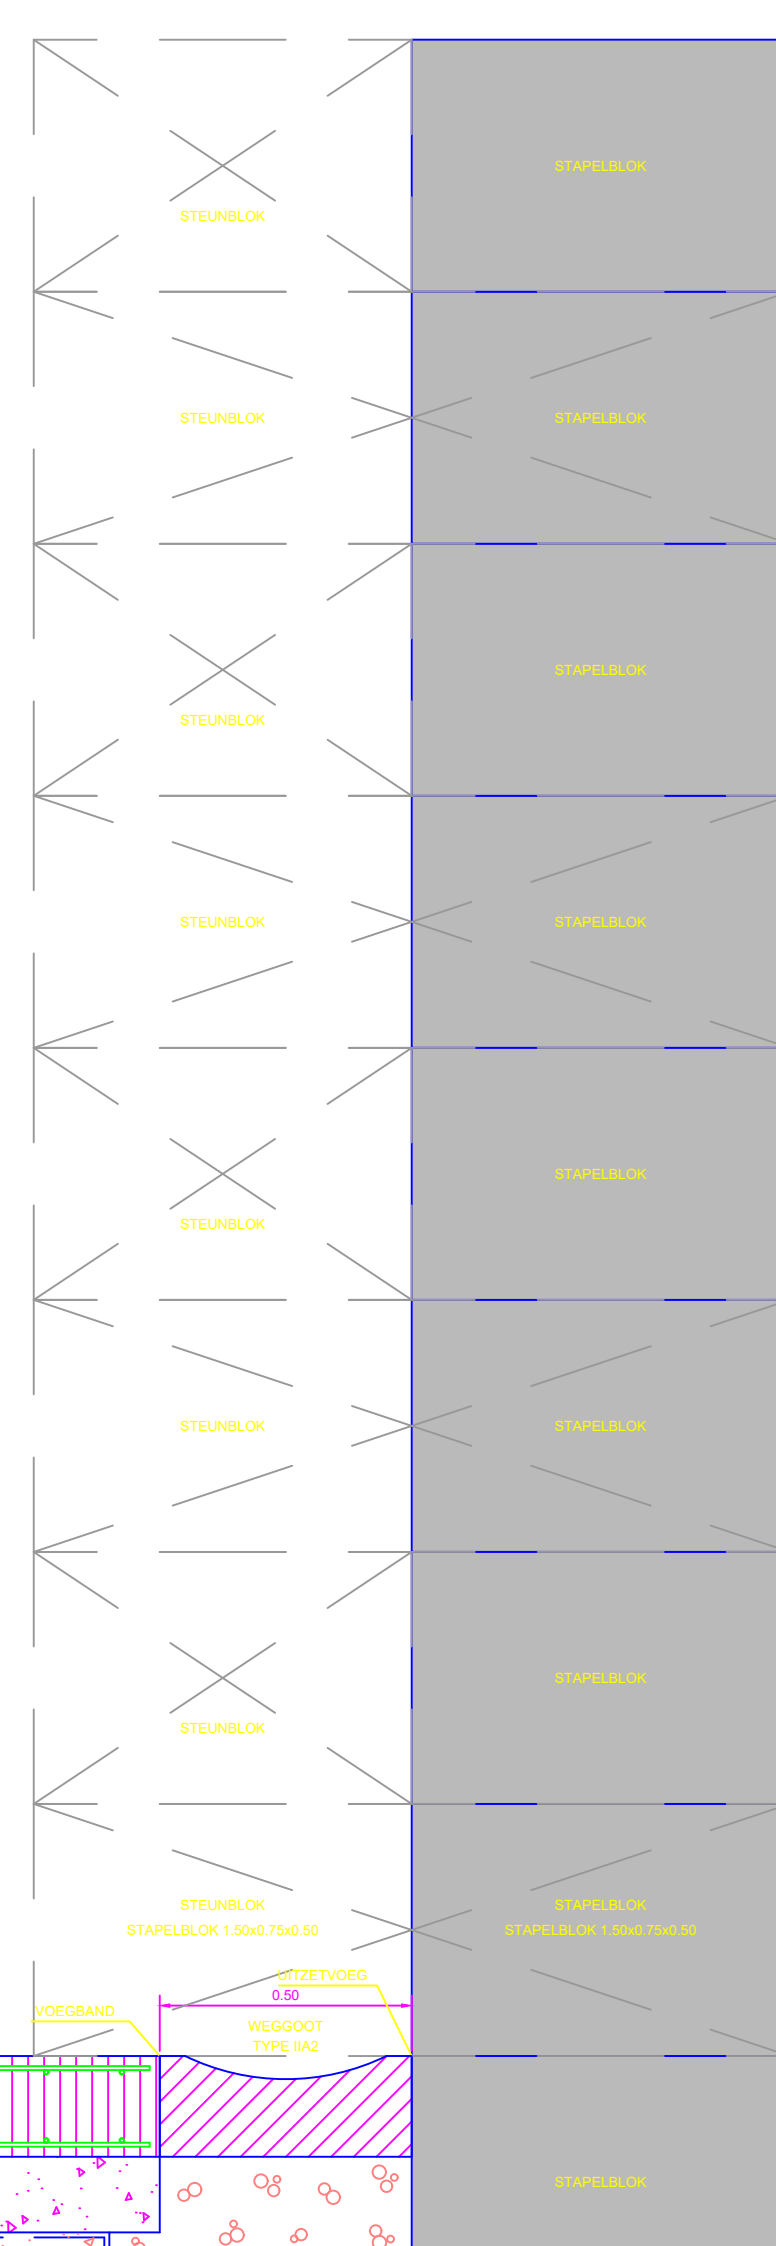
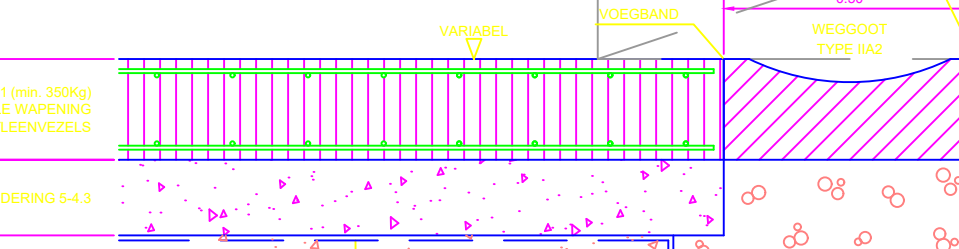





DETAIL L

Schaal: 1/1

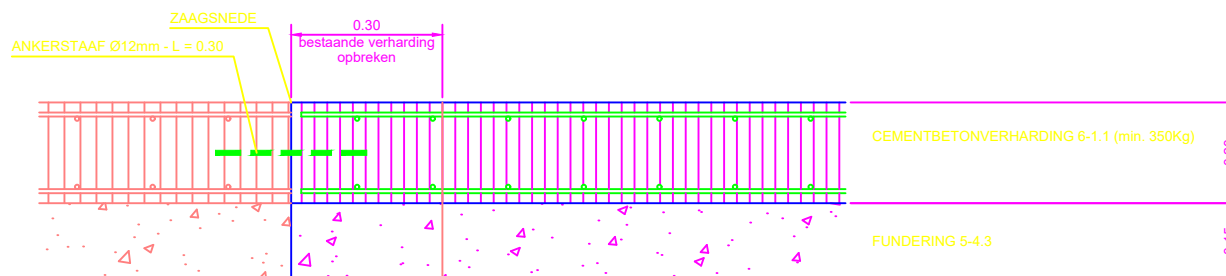



DETAIL M

Schaal: 1

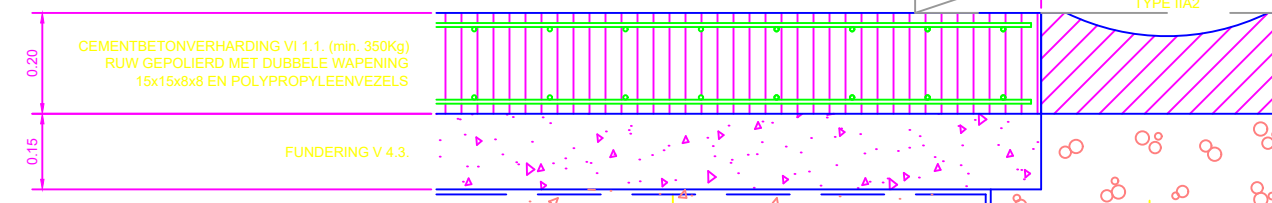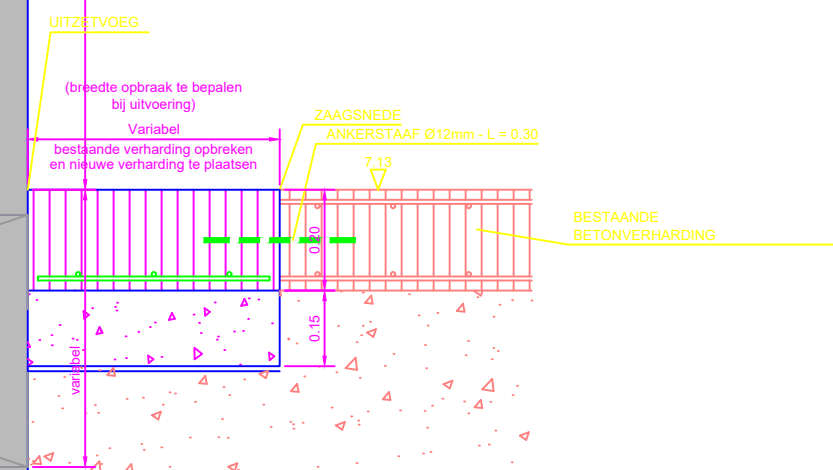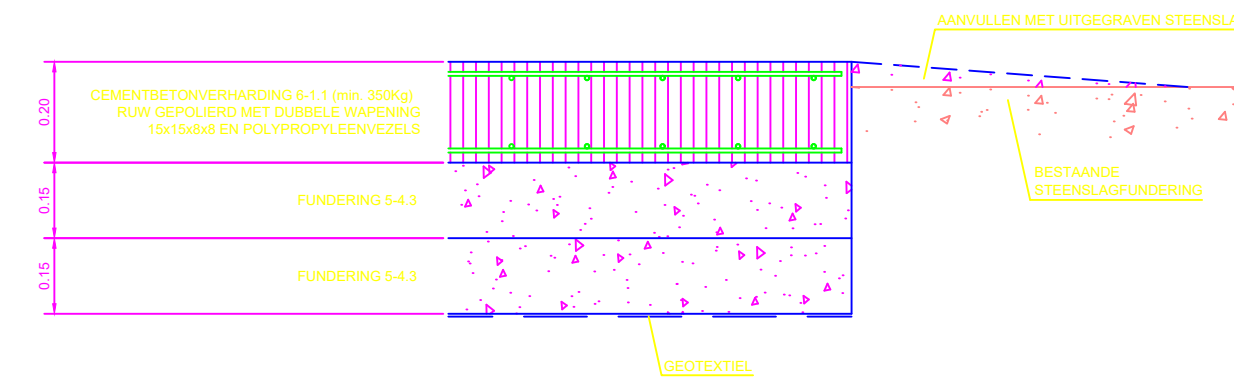


DETAIL C

Schaal: 1/

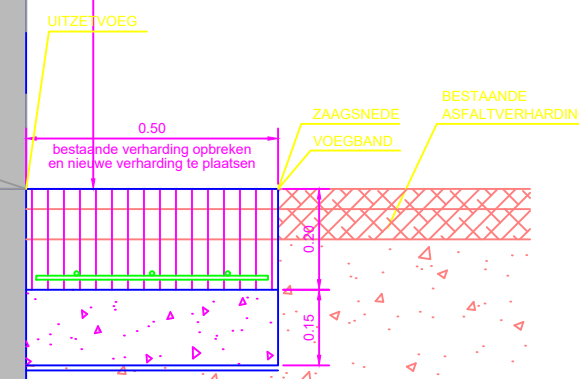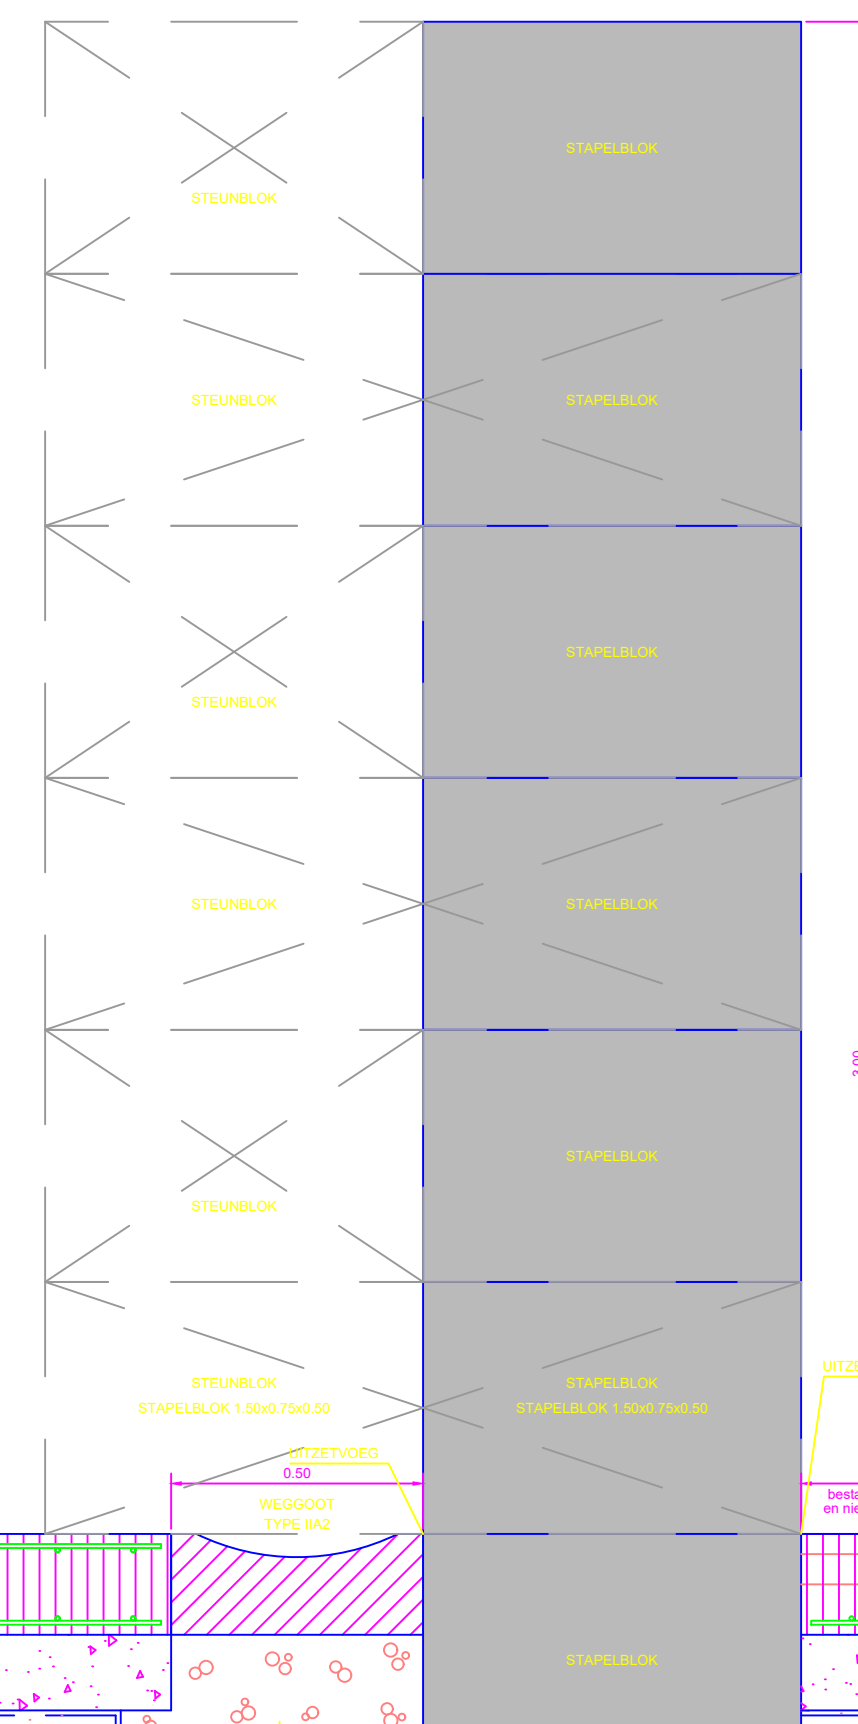

DETAIL ZANDVANGER (600x600)

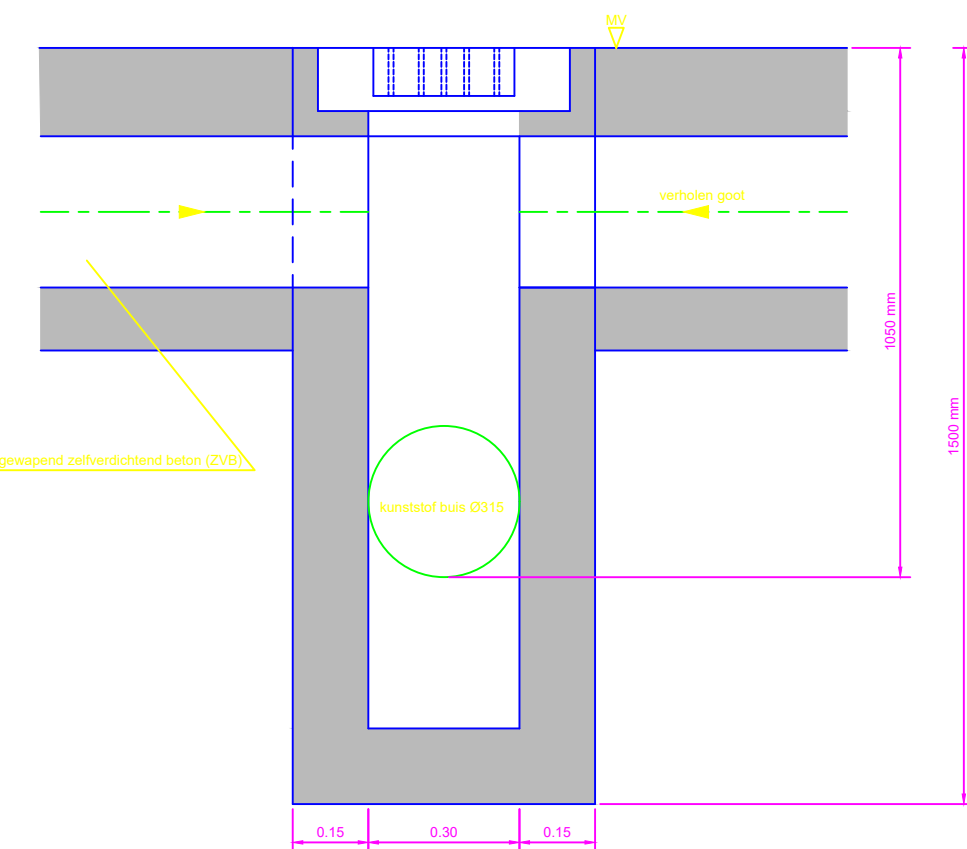

DETAIL ZANDVANGER (1000x1000)

