


As riool  
Vergelijkingsvlak:  
93.00m T.A.W.

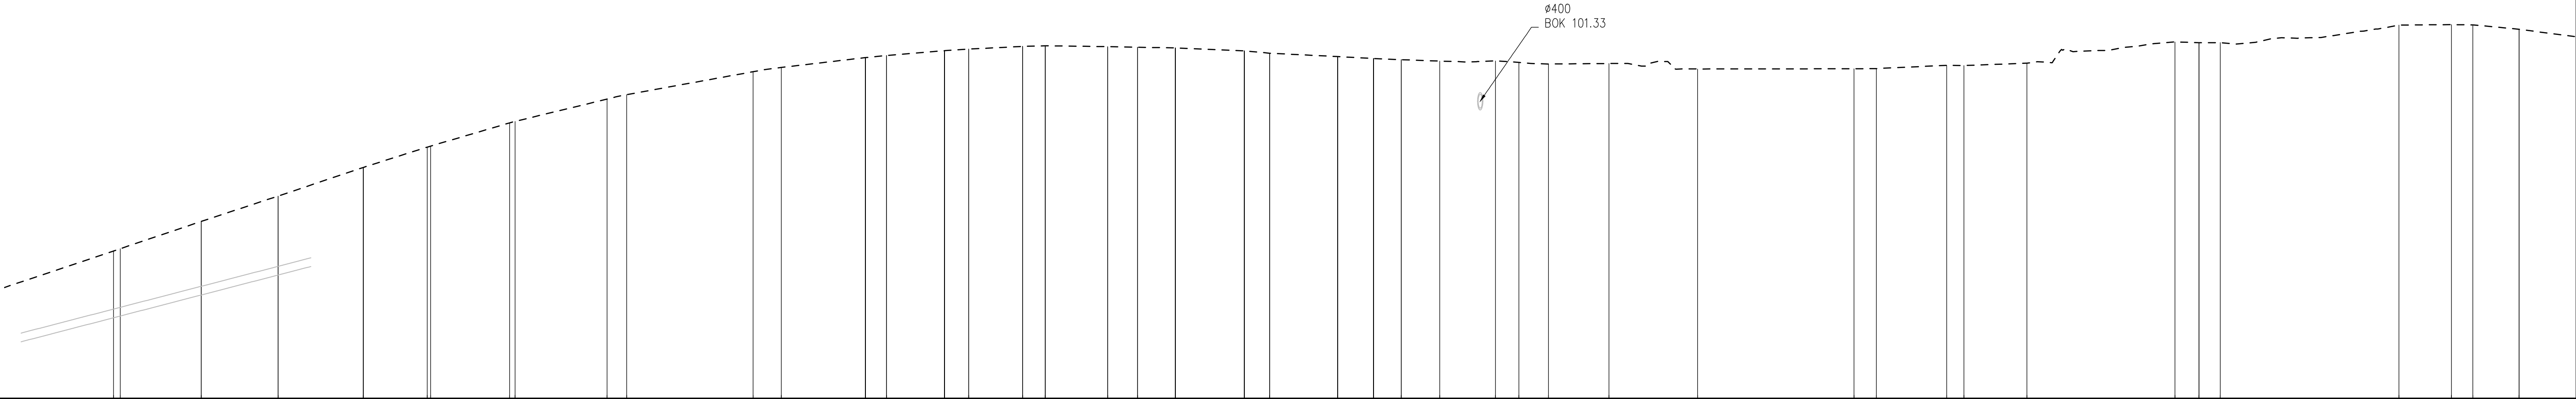

| |
|---|
| Profielnummer     | |
| Tussenafstand     | 15.72 | 11.64 | 11.05 | 12.27 | 9.19   | 11.37  | 13.24  | 18.19  | 12.08  | 3.02   | 8.37   | 3.48   | 7.75   | 3.28   | 8.95   | 4.30   | 5.44   | 9.91   | 3.68   | 9.77   | 5.13   | 4.02   | 5.52   |        | 3.37   |        | 8.70   |        | 22.50  |        | 10.13  |        | 9.07   |        | 3.48   | 3.04   |        | 7.54   |        | 6.65   | 11.43  |        |        |        |        |        |        |        |        |        |        |        |        |
| Bestaand maaiveld | 97.22 | 98.07 | 98.80 | 99.63 | 100.21 | 100.91 | 101.59 | 102.38 | 102.50 | 102.78 | 102.85 | 102.98 | 103.03 | 103.11 | 103.13 | 103.10 | 103.08 | 103.06 | 102.98 | 102.91 | 102.81 | 102.76 | 102.73 | 102.68 | 102.66 | 102.69 | 102.65 | 102.60 | 102.62 | 102.54 | 102.67 | 102.46 | 102.46 | 102.47 | 102.56 | 102.62 | 102.65 | 102.96 | 102.98 | 103.08 | 103.17 | 103.24 | 103.21 | 103.22 | 103.23 | 103.36 | 103.36 | 103.42 | 103.54 | 103.67 | 103.73 | 103.73 | 103.60 |

