


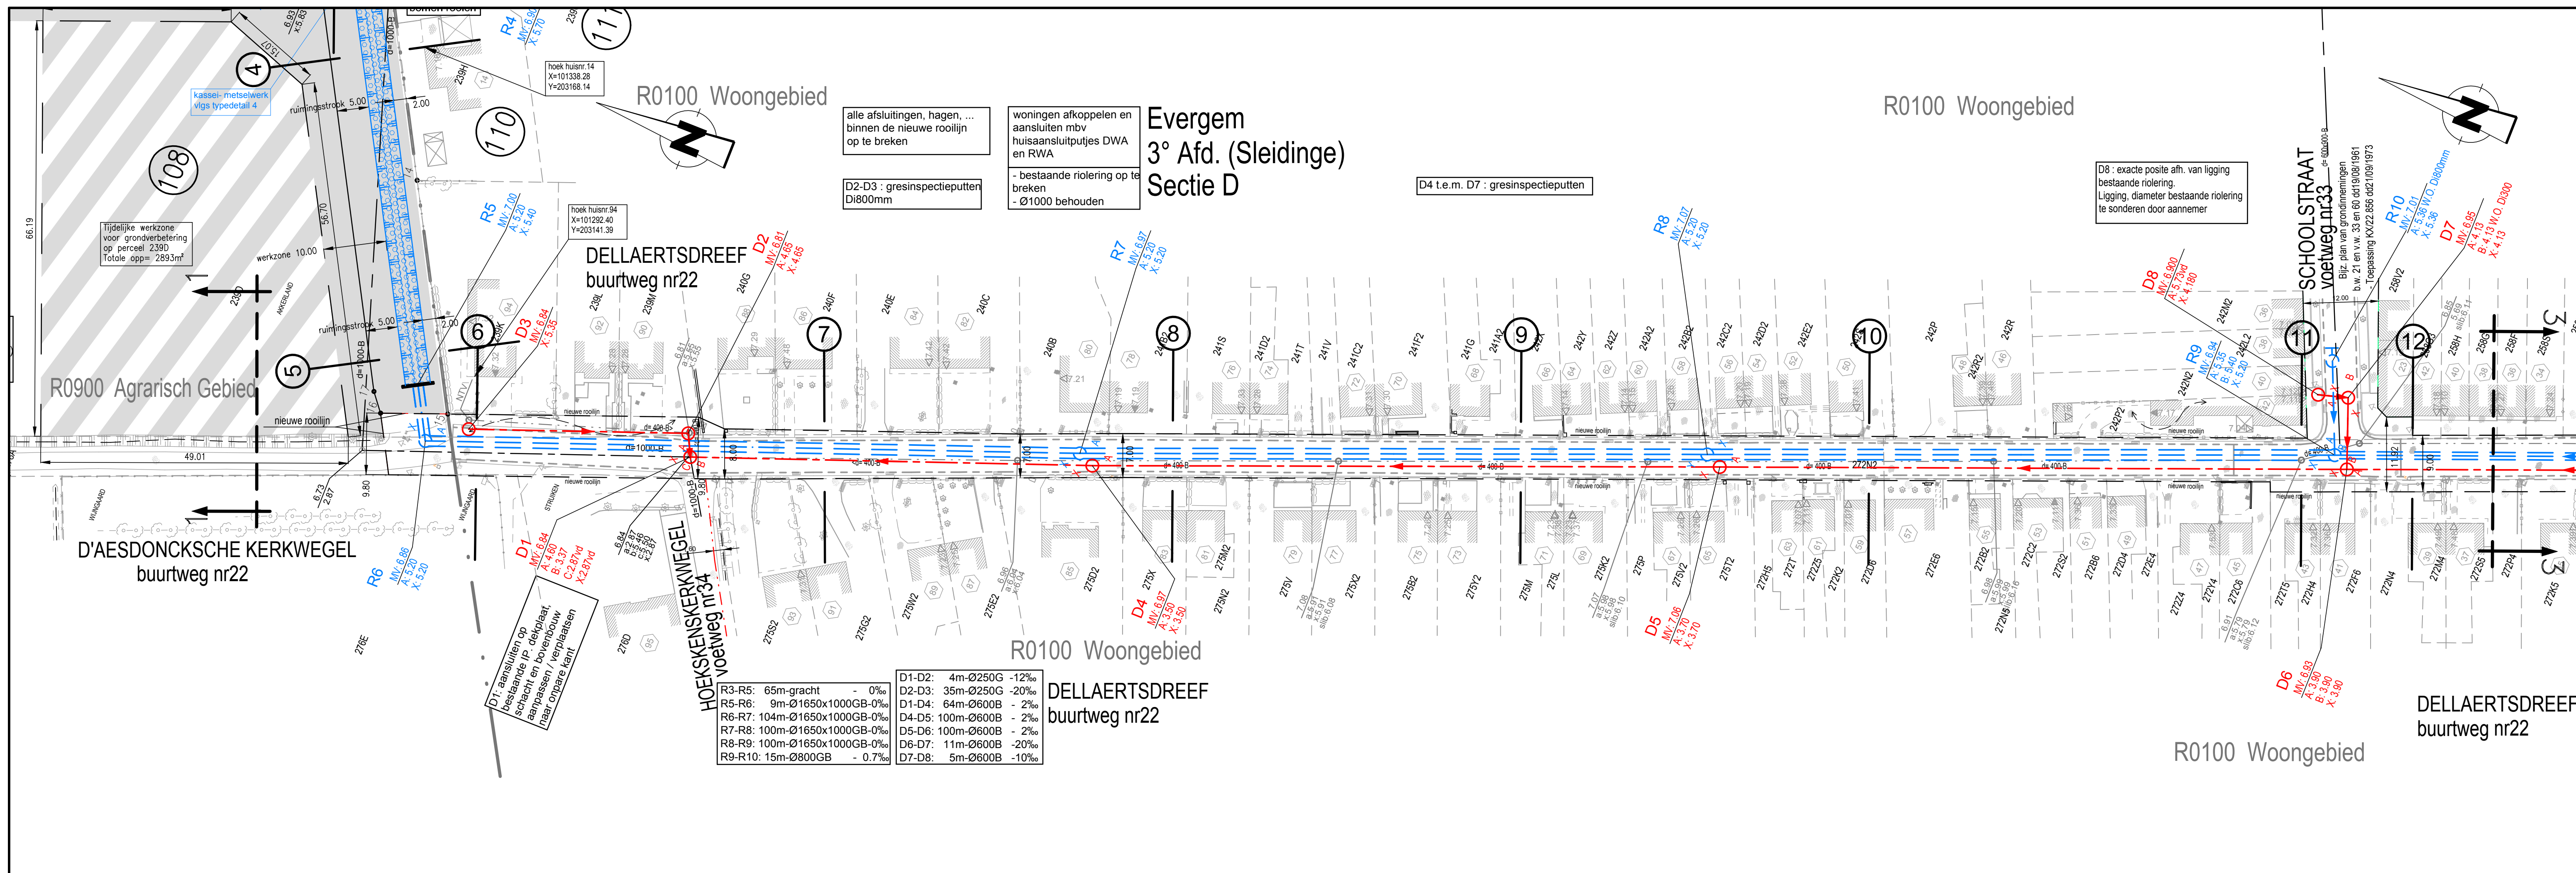

DWA RIOLERING	Tussenaafstand	D3		35.00m	D2	D1	64.00m	D4	100.00m	D5	99.95m	D6	73.52
	Helling en Ø	Ø250-2.0 l/m²-B			Ø600-2.0 l/m²-B			Ø600-2.0 l/m²-B		Ø600-2.0 l/m²-B		Ø250-3.1	
	Bodemhoogte	5.350		4.650	3.970		3.590	3.590		3.700	3.700	3.90	
	Max. hydraulisch peil												
	Legkarakteristieken	ZC + Z + Z			ZC + Z + Z			ZC + Z + Z			ZC + Z + Z		ZC + Z
RWA RIOLERING	Tussenaafstand	R6	104.34m				R7	100.00m	R8	100.00m		R9	77.54
	Helling en Ø	ellips 1650x1000-0.0 l/m²-GB					ellips 1650x1000-0.0 l/m²-GB			ellips 1650x1000-0.0 l/m²-GB		ellips1150x750-0	
	Bodemhoogte	5.20				5.20	5.20		5.20	5.20		5.20	5.40
	Max. hydraulisch peil												
	Legkarakteristieken		ZC + Z + Z					ZC + Z + Z			ZC + Z + Z		ZC + Z

[illegible]