


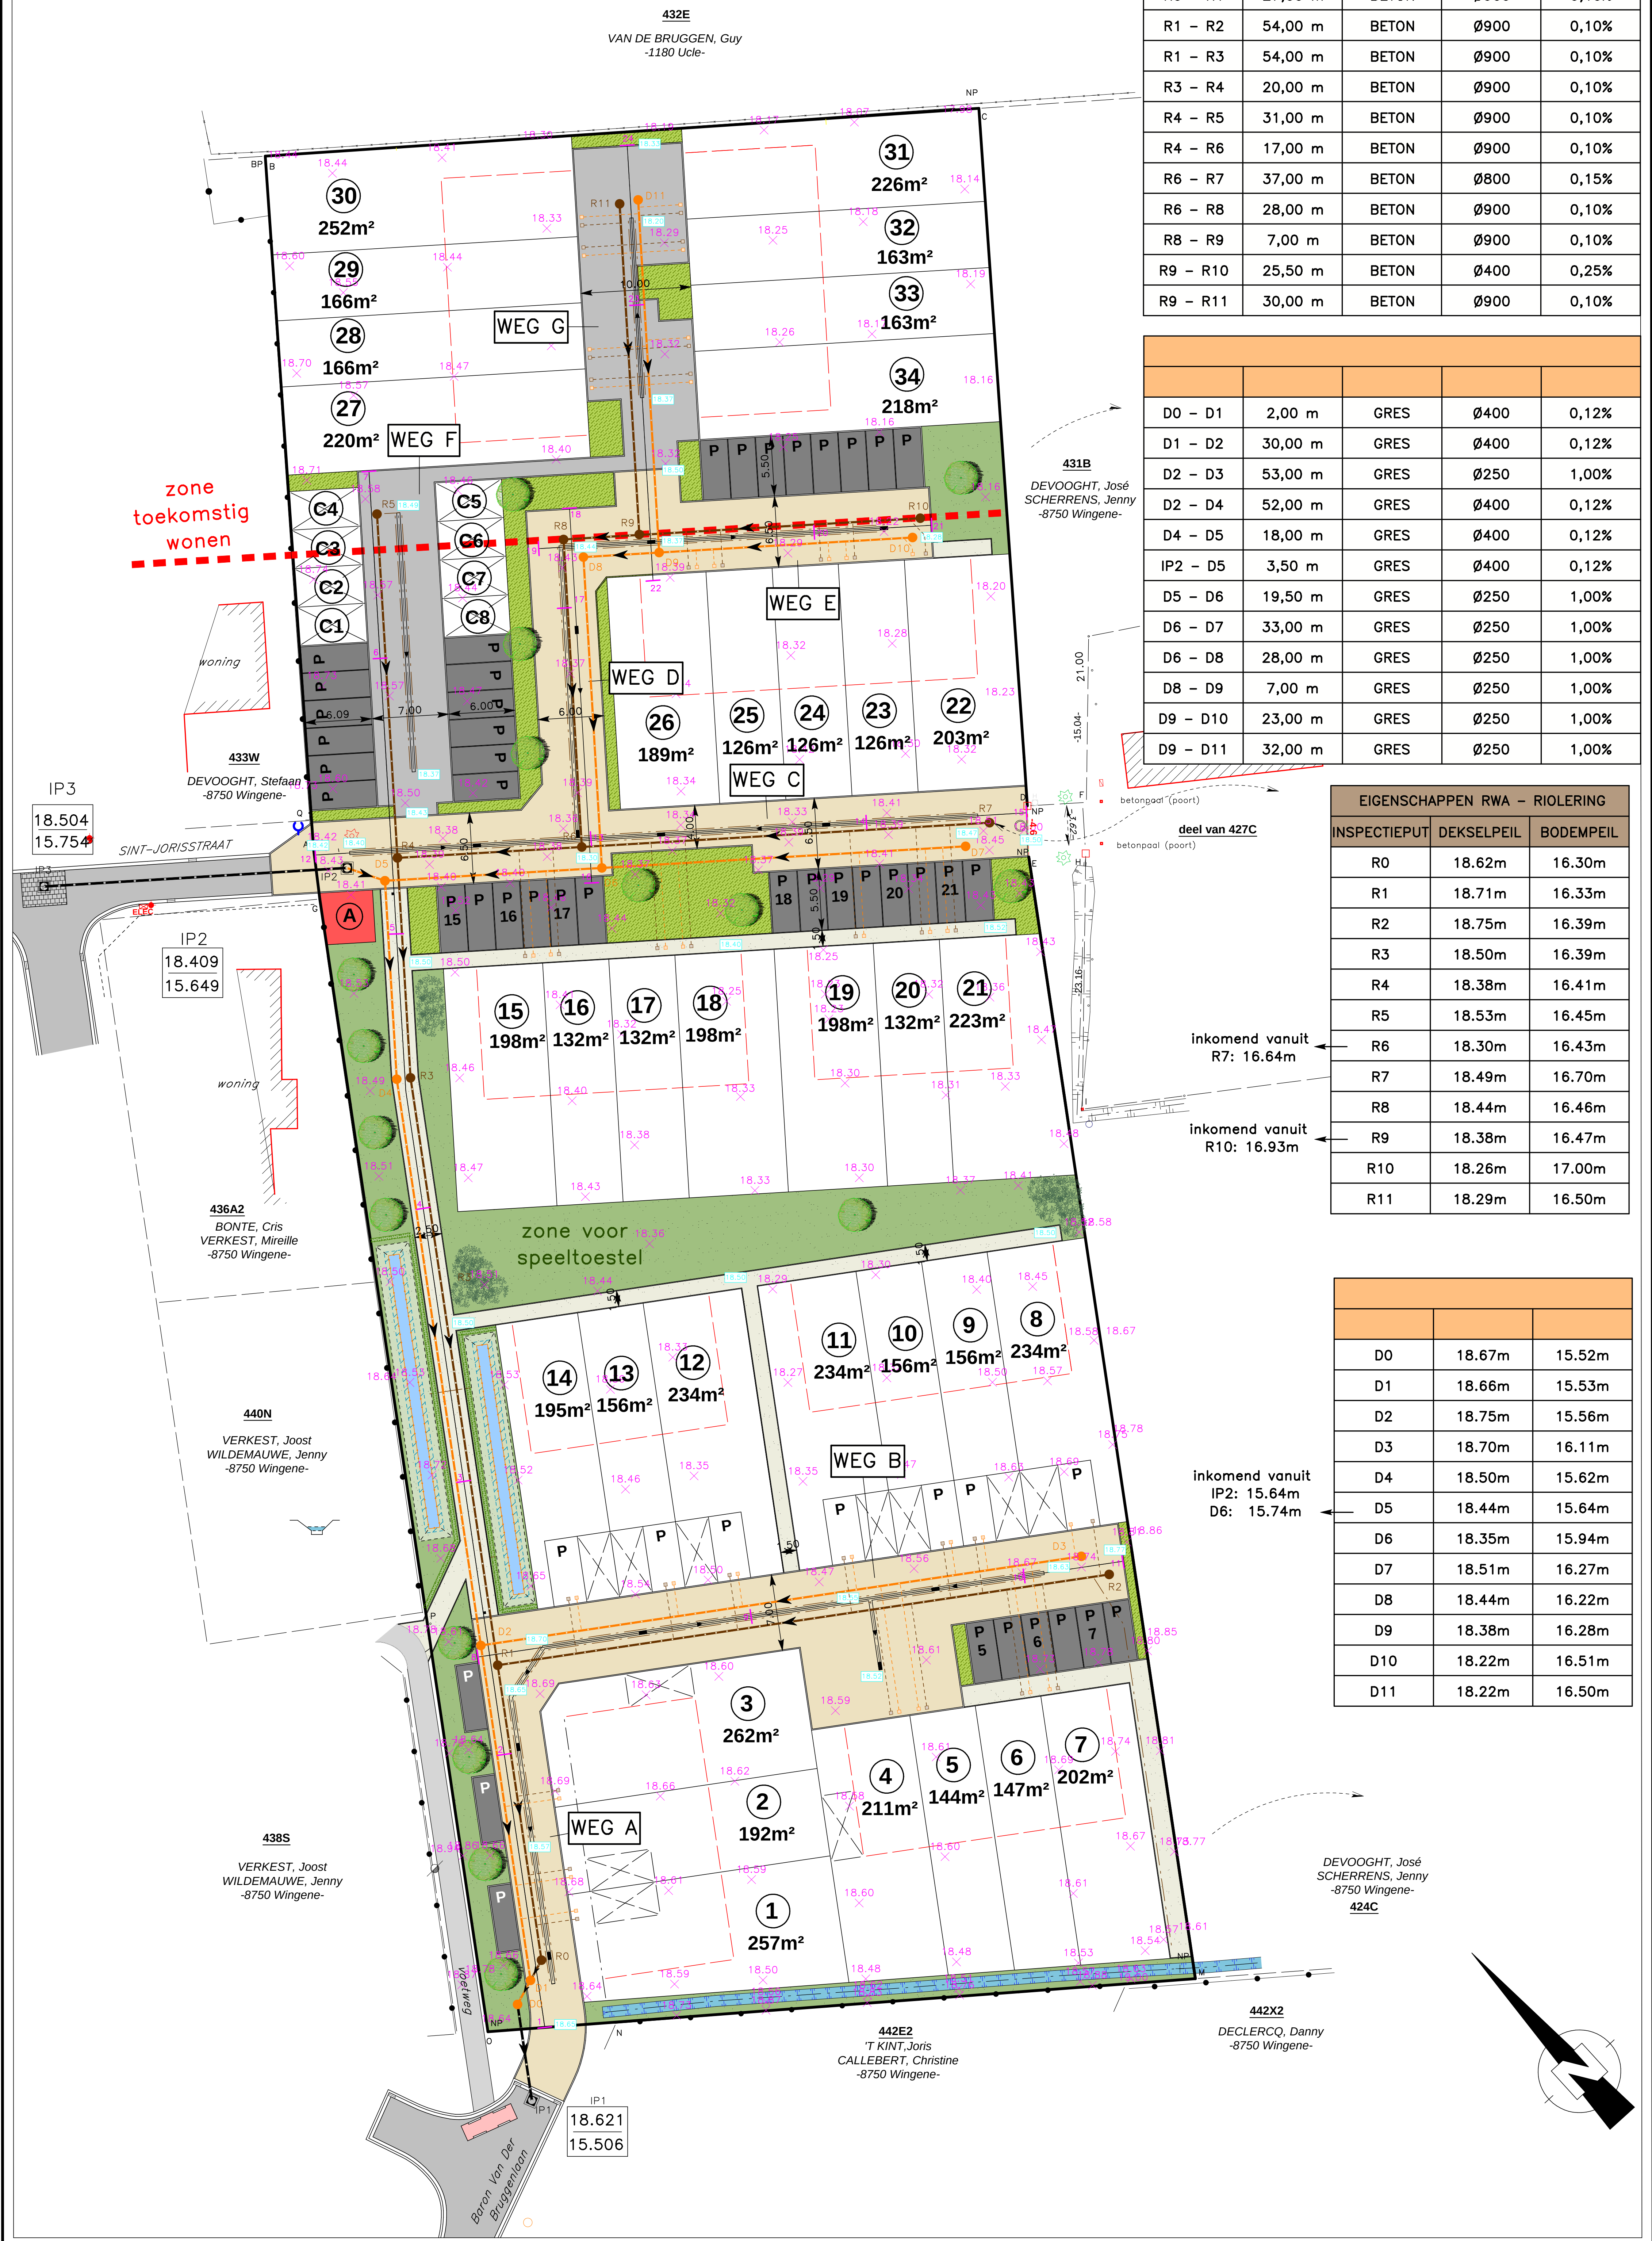

EIGENSCHAPPEN RWA – RIOLERING: STRENGEN				
STRENG	LENGTE	MATERIAAL	DIAMETER	HELLING
D0 – R0	2,00 m	BETON	Ø900	0,10%
R0 – R1	27,00 m	BETON	Ø900	0,10%
R1 – R2	54,00 m	BETON	Ø900	0,10%
R1 – R3	54,00 m	BETON	Ø900	0,10%
R3 – R4	20,00 m	BETON	Ø900	0,10%
R4 – R5	31,00 m	BETON	Ø900	0,10%
R4 – R6	17,00 m	BETON	Ø900	0,10%
R6 – R7	37,00 m	BETON	Ø800	0,15%
R6 – R8	28,00 m	BETON	Ø900	0,10%
R8 – R9	7,00 m	BETON	Ø900	0,10%
R9 – R10	25,50 m	BETON	Ø400	0,25%
R9 – R11	30,00 m	BETON	Ø900	0,10%

D0 – D1	2,00 m	GRES	Ø400	0,12%
D1 – D2	30,00 m	GRES	Ø400	0,12%
D2 – D3	53,00 m	GRES	Ø250	1,00%
D2 – D4	52,00 m	GRES	Ø400	0,12%
D4 – D5	18,00 m	GRES	Ø400	0,12%
IP2 – D5	3,50 m	GRES	Ø400	0,12%
D5 – D6	19,50 m	GRES	Ø250	1,00%
D6 – D7	33,00 m	GRES	Ø250	1,00%
D6 – D8	28,00 m	GRES	Ø250	1,00%
D8 – D9	7,00 m	GRES	Ø250	1,00%
D9 – D10	23,00 m	GRES	Ø250	1,00%
D9 – D11	32,00 m	GRES	Ø250	1,00%

EIGENSCHAPPEN RWA – RIOLERING		
INSPECTIEPUT	DEKSELPEIL	BODEMPEIL
R0	18.62m	16.30m
R1	18.71m	16.33m
R2	18.75m	16.39m
R3	18.50m	16.39m
R4	18.38m	16.41m
R5	18.53m	16.45m
R6	18.30m	16.43m
R7	18.49m	16.70m
R8	18.44m	16.46m
R9	18.38m	16.47m
R10	18.26m	17.00m
R11	18.29m	16.50m

D0	18.67m	15.52m
D1	18.66m	15.53m
D2	18.75m	15.56m
D3	18.70m	16.11m
D4	18.50m	15.62m
D5	18.44m	15.64m
D6	18.35m	15.94m
D7	18.51m	16.27m
D8	18.44m	16.22m
D9	18.38m	16.28m
D10	18.22m	16.51m
D11	18.22m	16.50m