

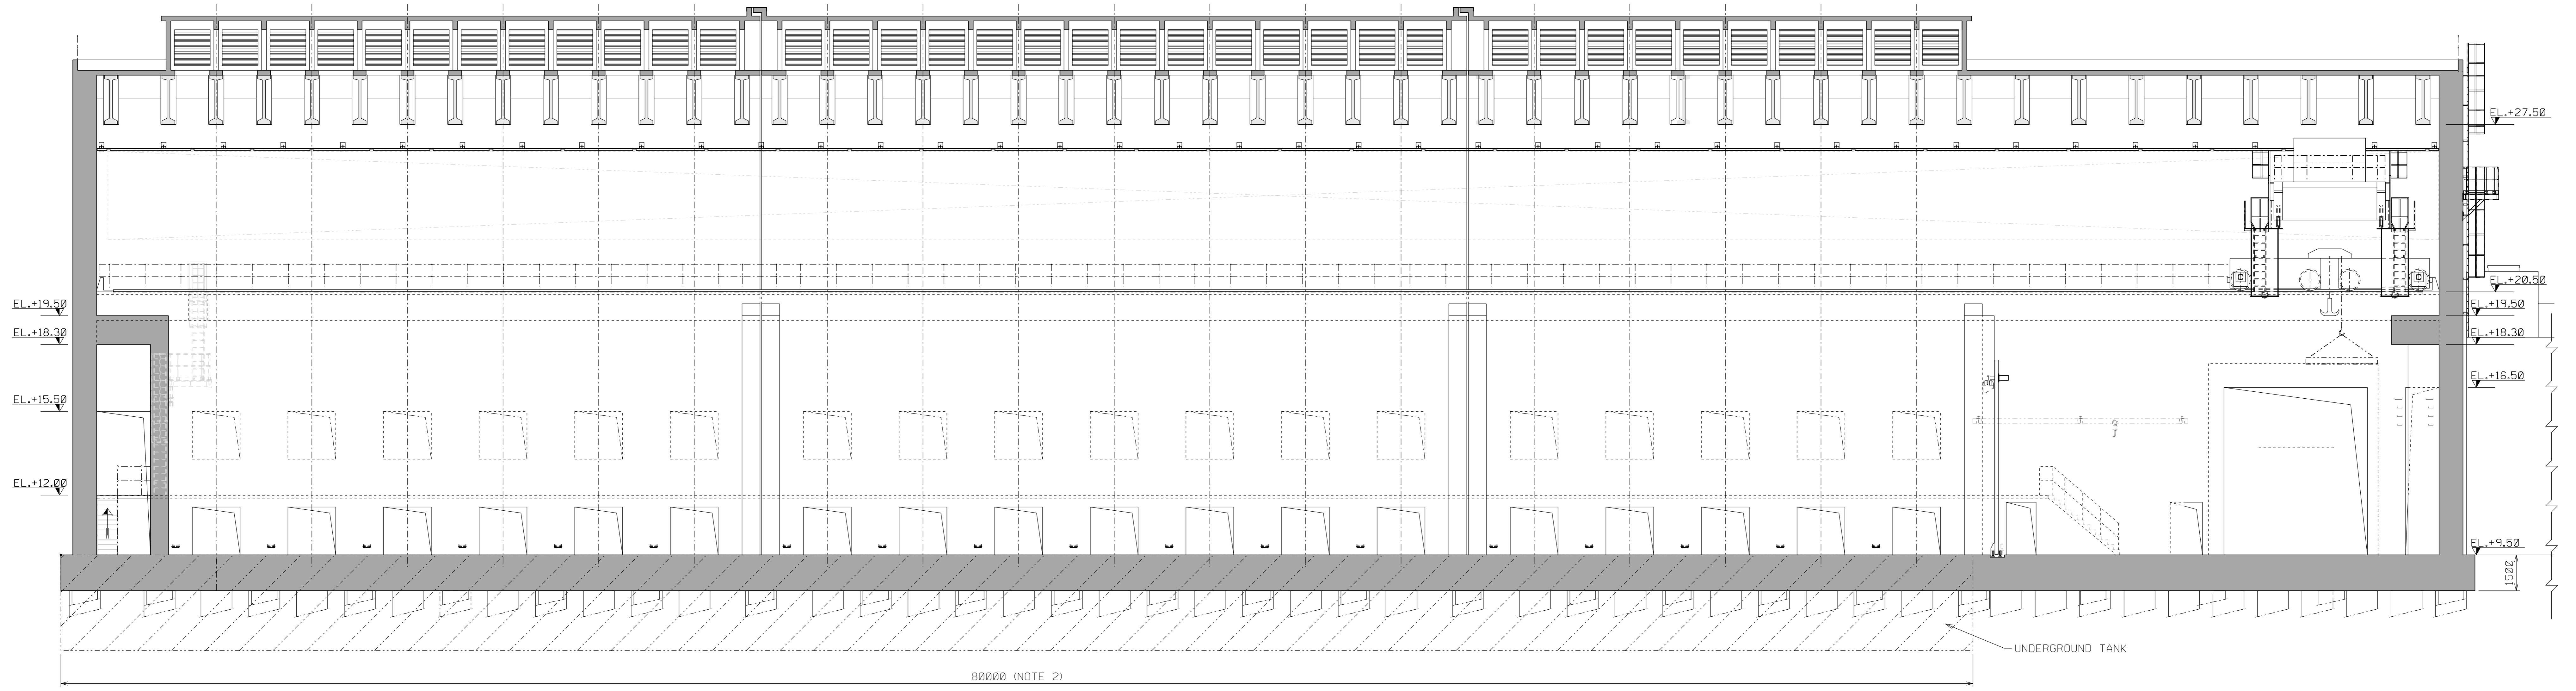


SECTION A - A

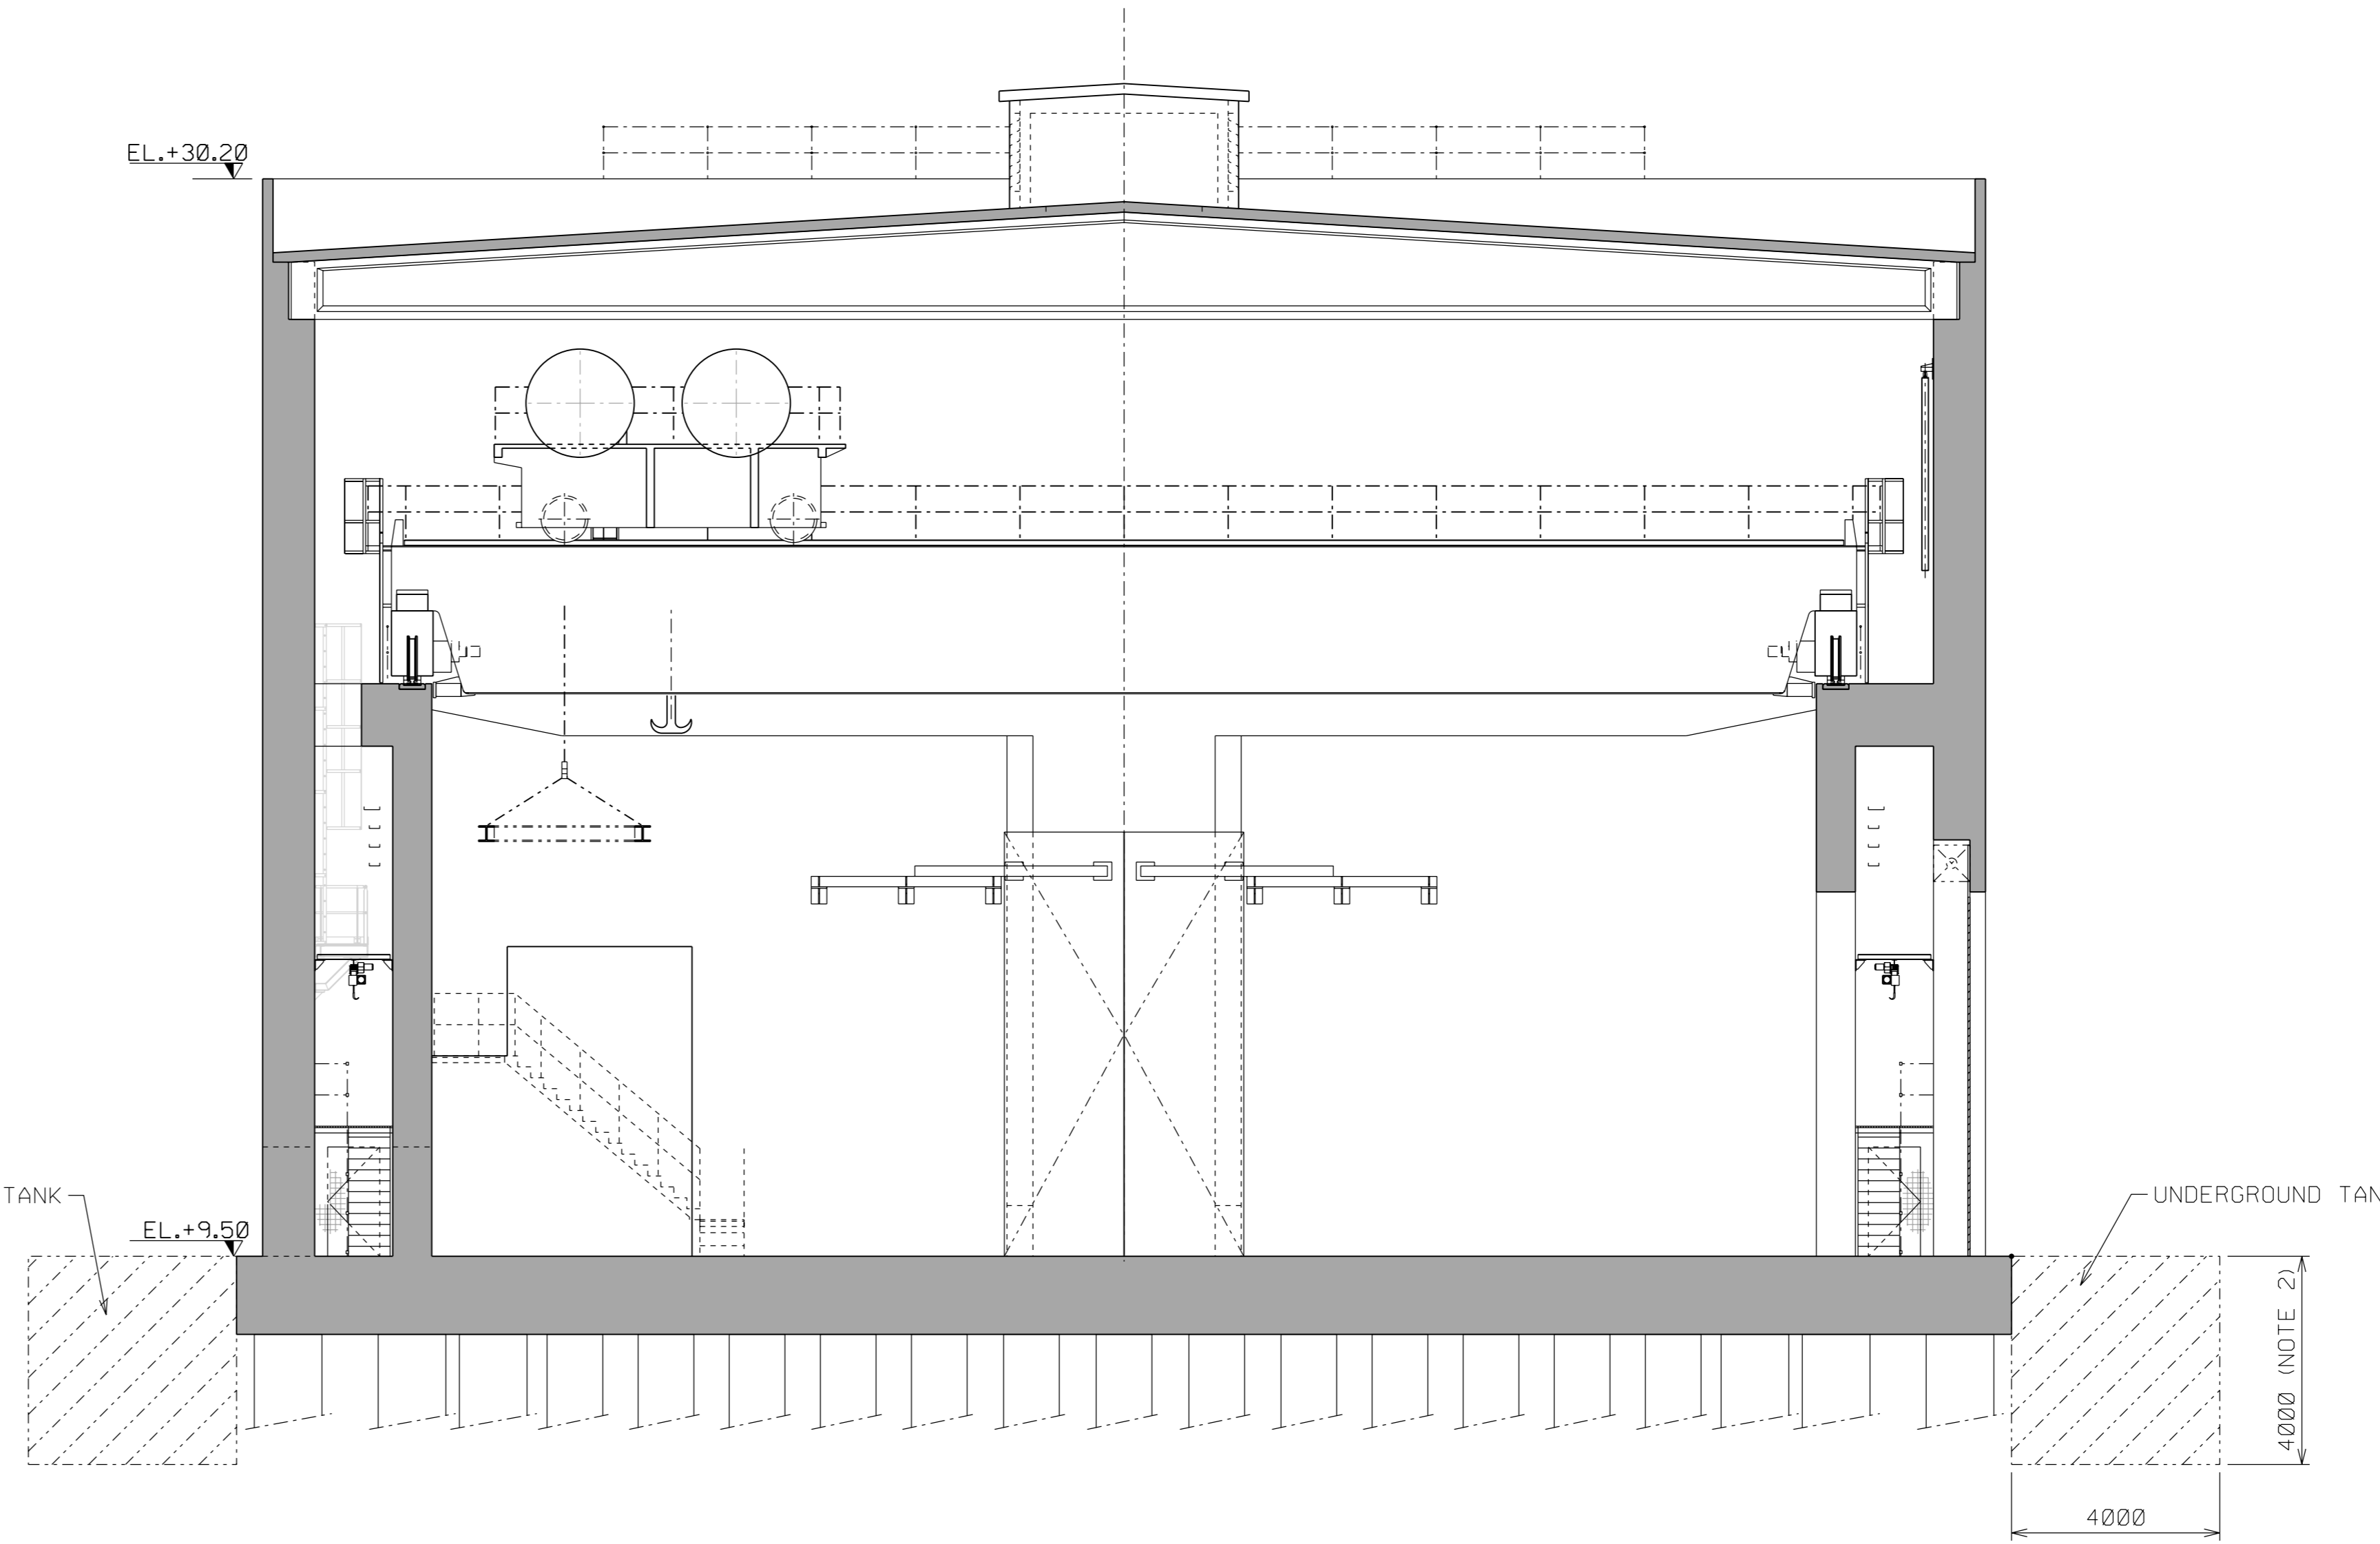

SECTION B - B

SECTION E - E

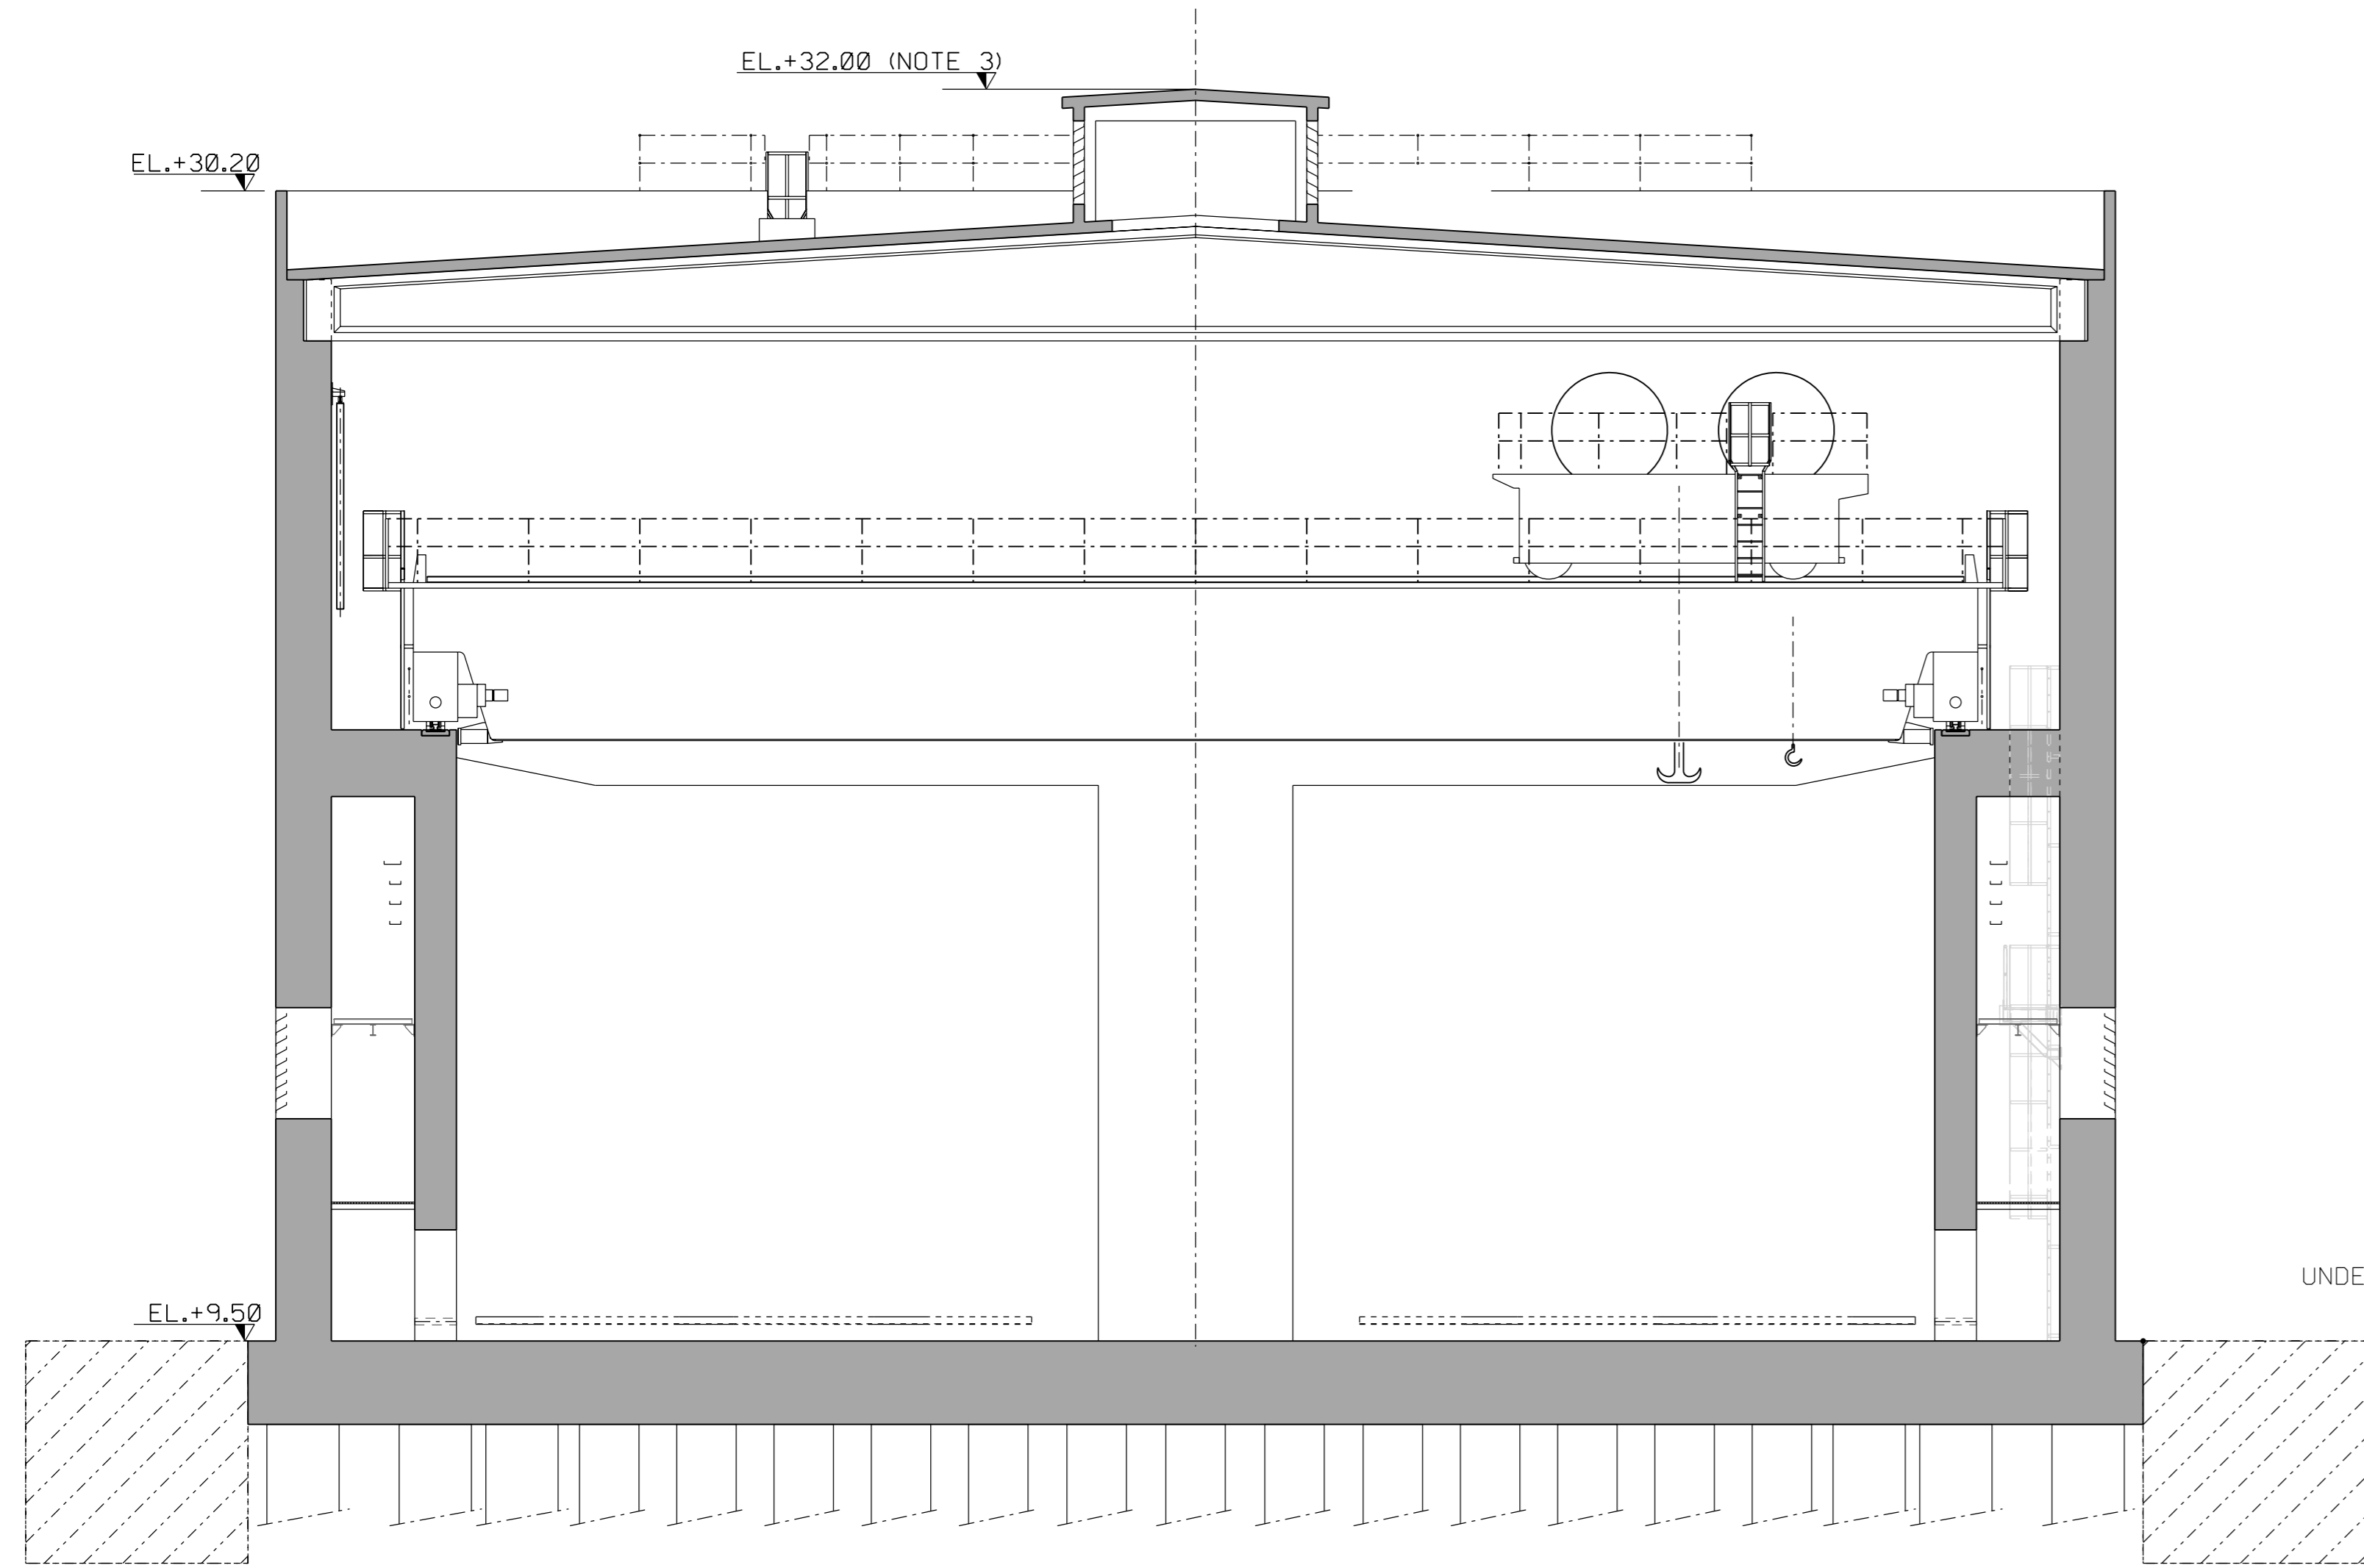

- NOTES:**
1. DIMENSIONS IN mm AND ELEVATION IN m
 2. ENVELOPING SECTION FOR TANKS (DESIGN TO BE FINALIZED)
 3. ELEVATION TO BE CONFIRMED IN DETAIL DESIGN
 4. DIAMETER OF PERIPHERAL PILES: 1300mm
 5. DIAMETER OF INNER PILES: 1070mm
 6. LENGTH OF PILES: 25m

C:\Users\AHH205\Desktop\arch\kbs\SF8.dgn
AHH205
05-09-18