


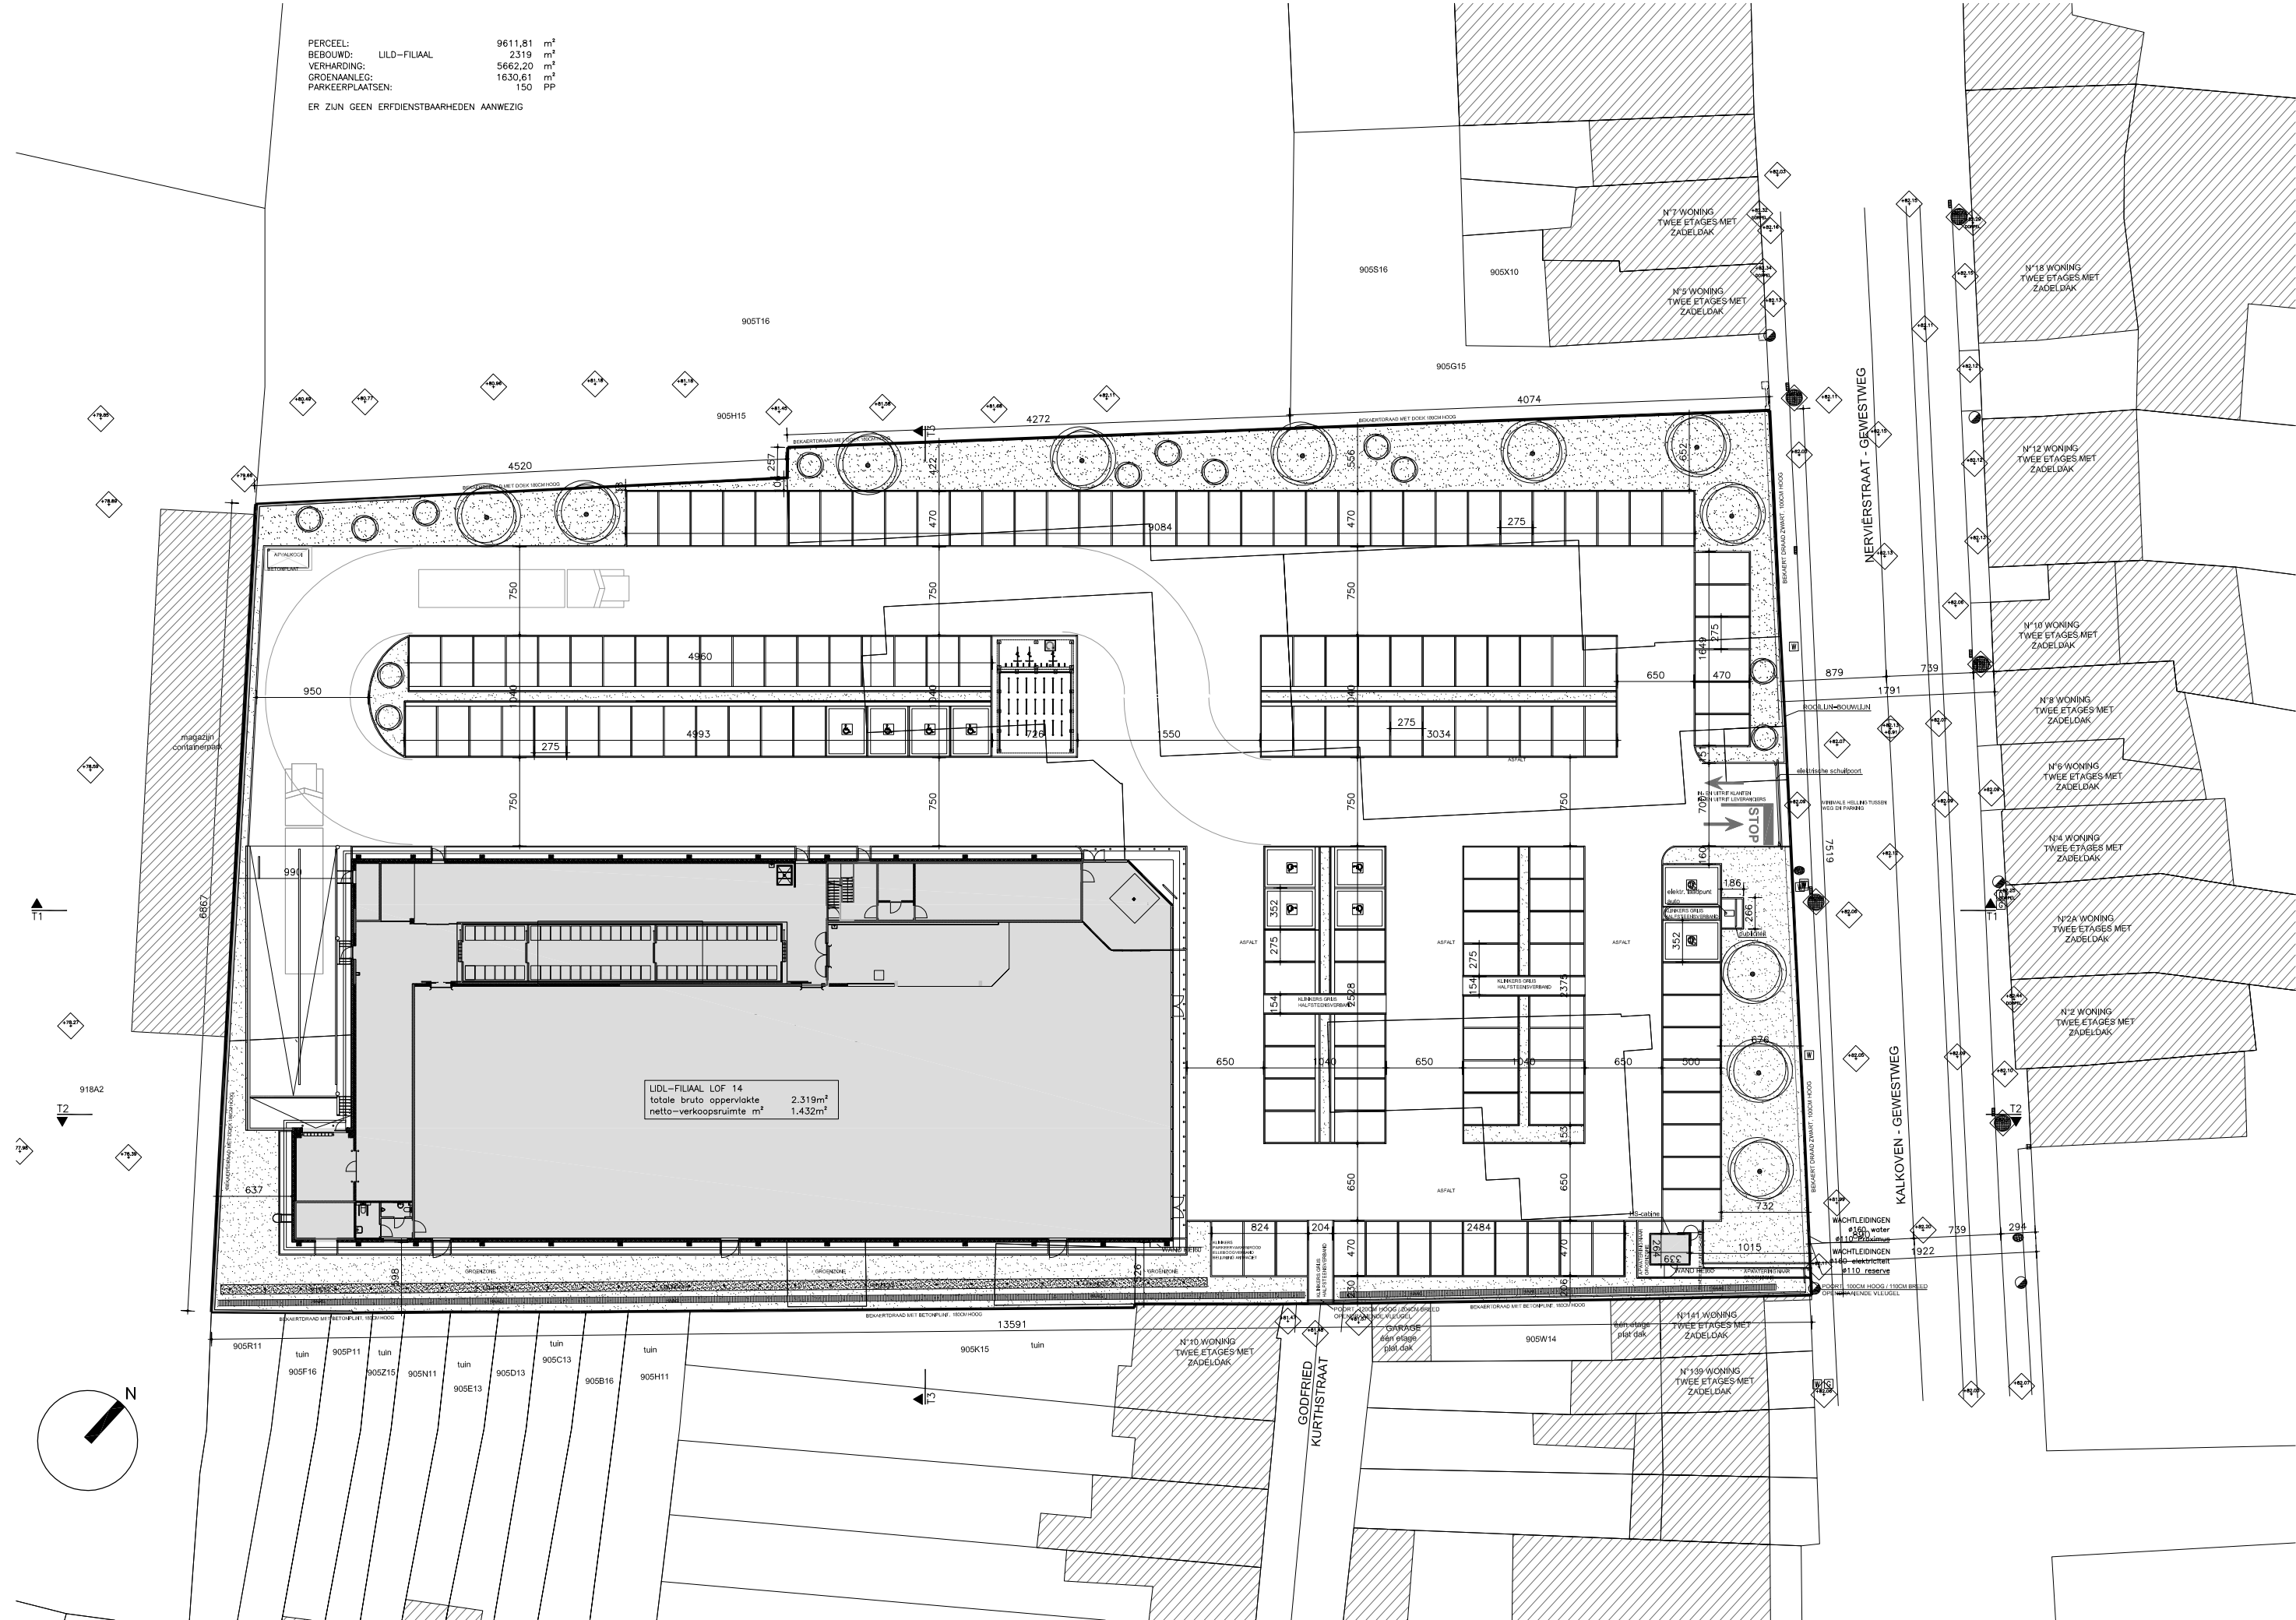

INPLANTINGSPLAN | LOF14 (schaal 1/500)