






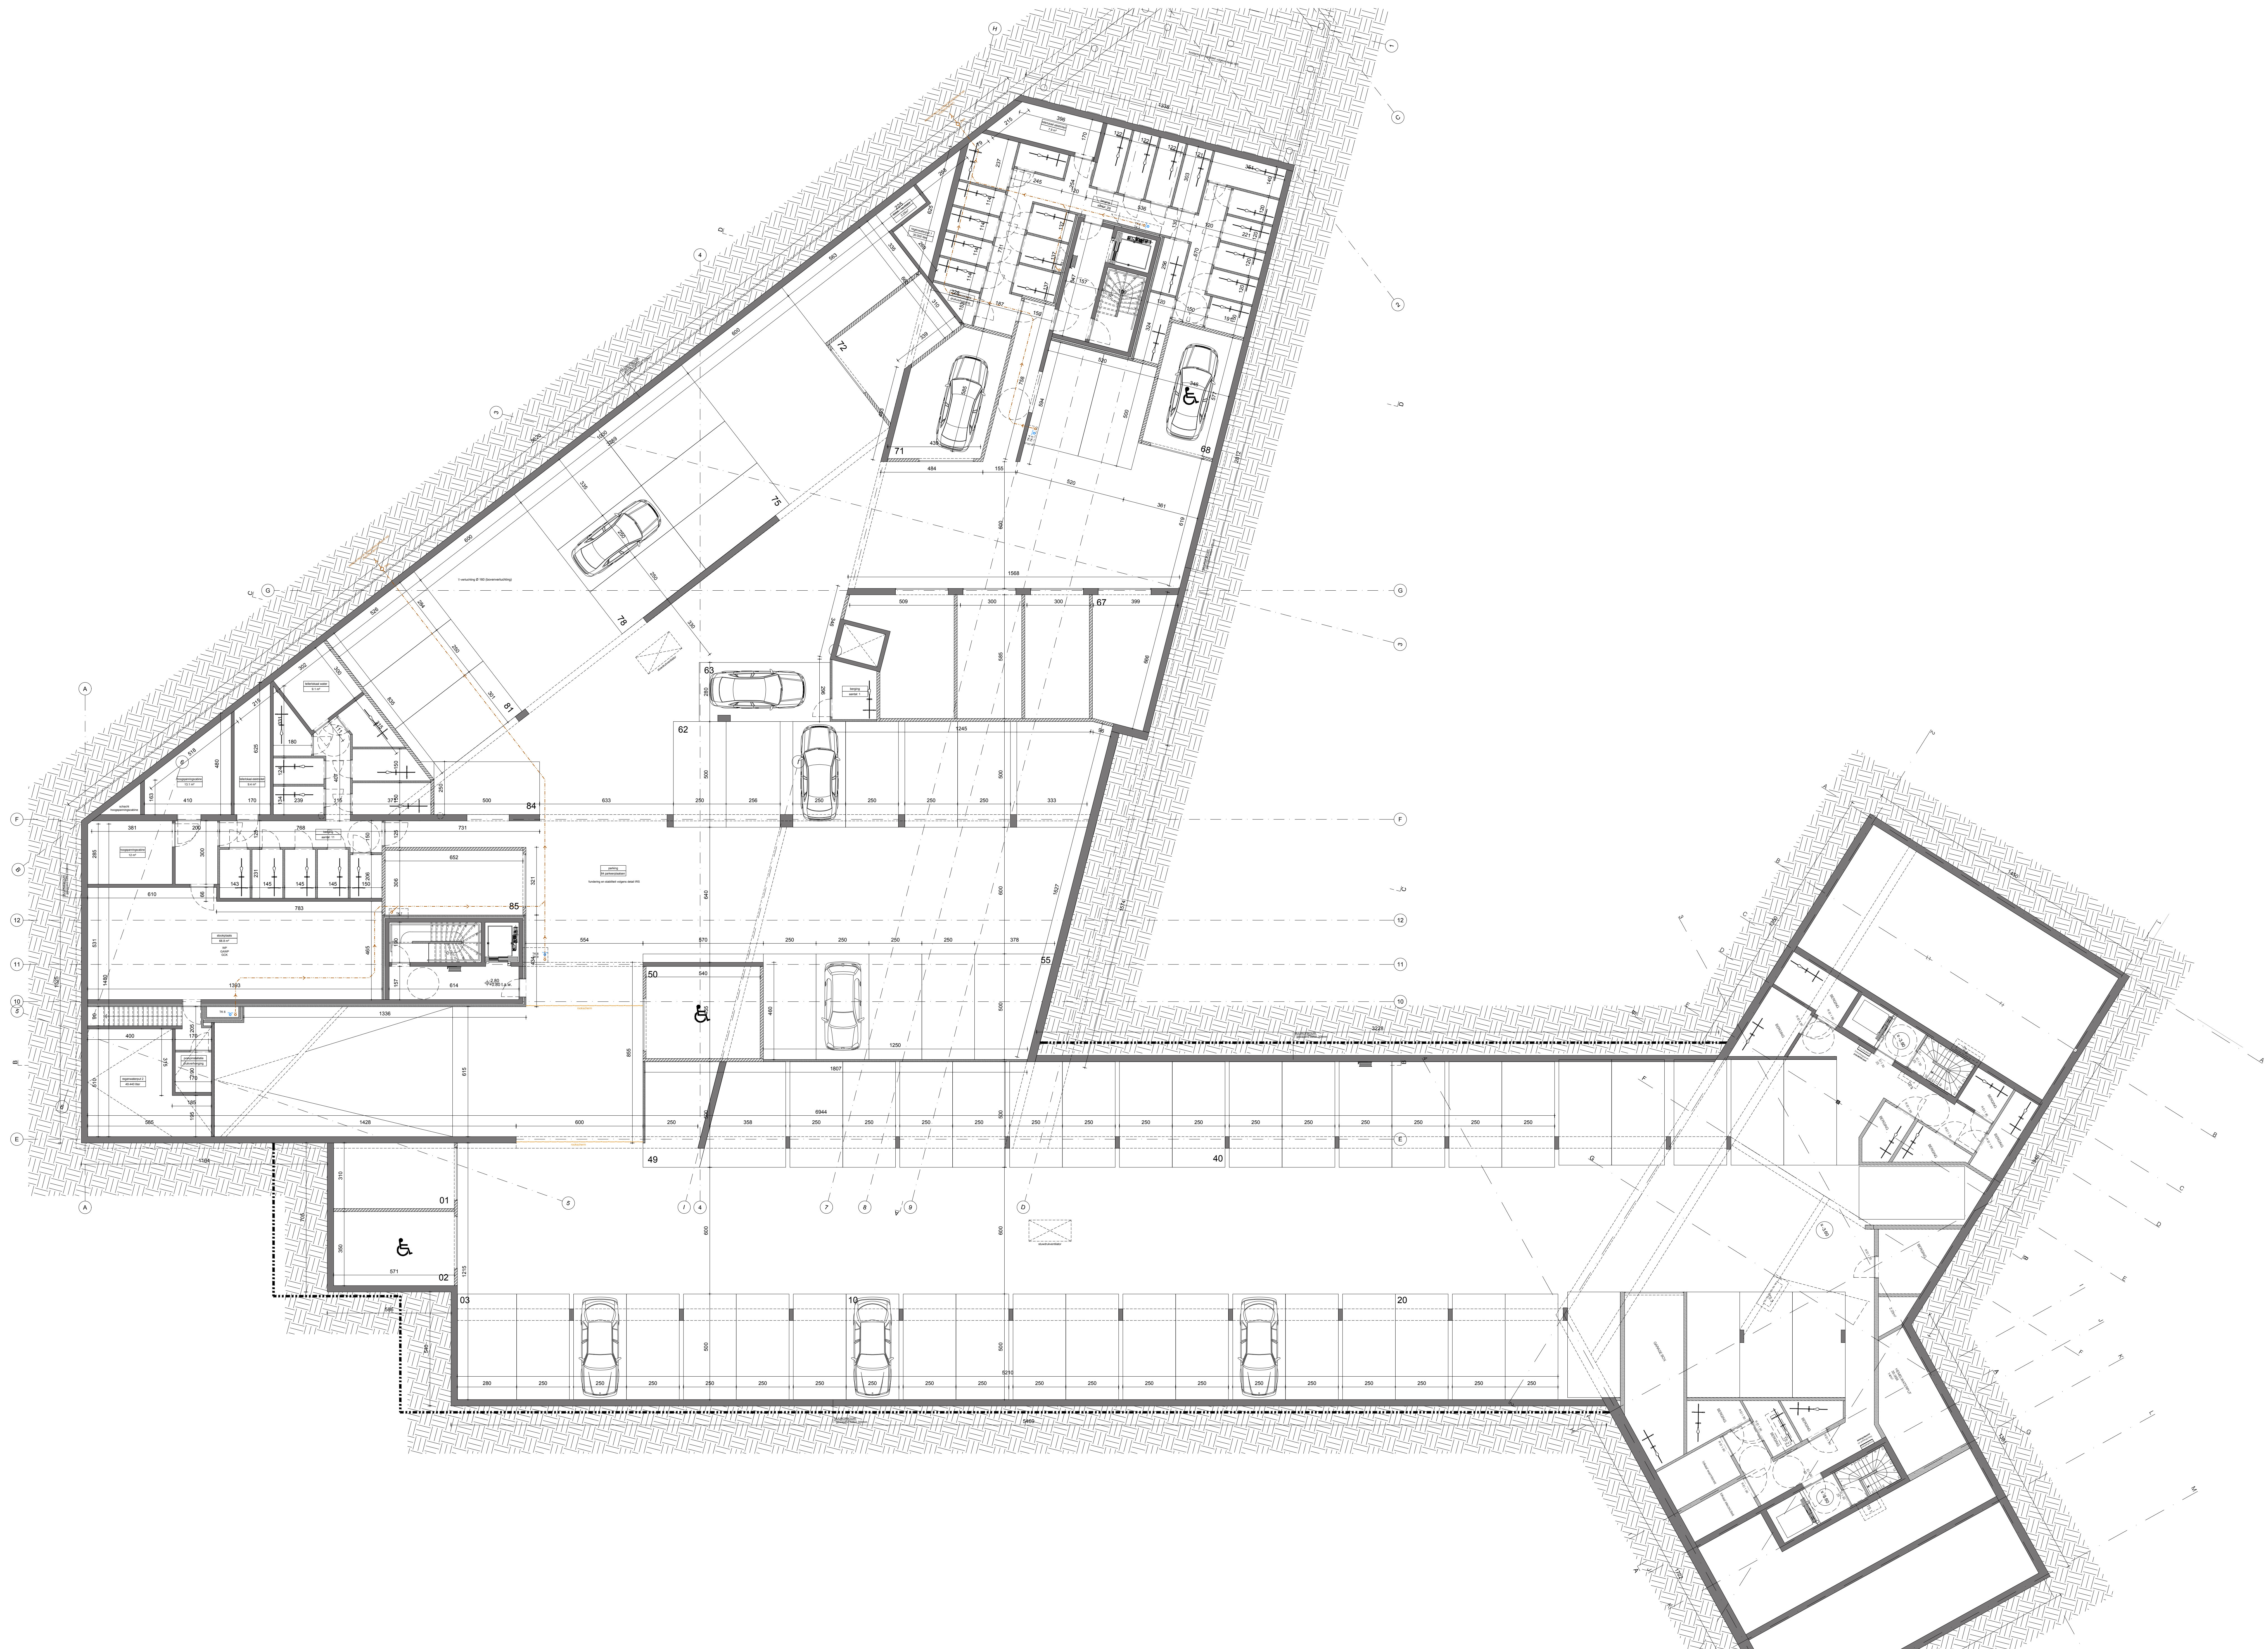

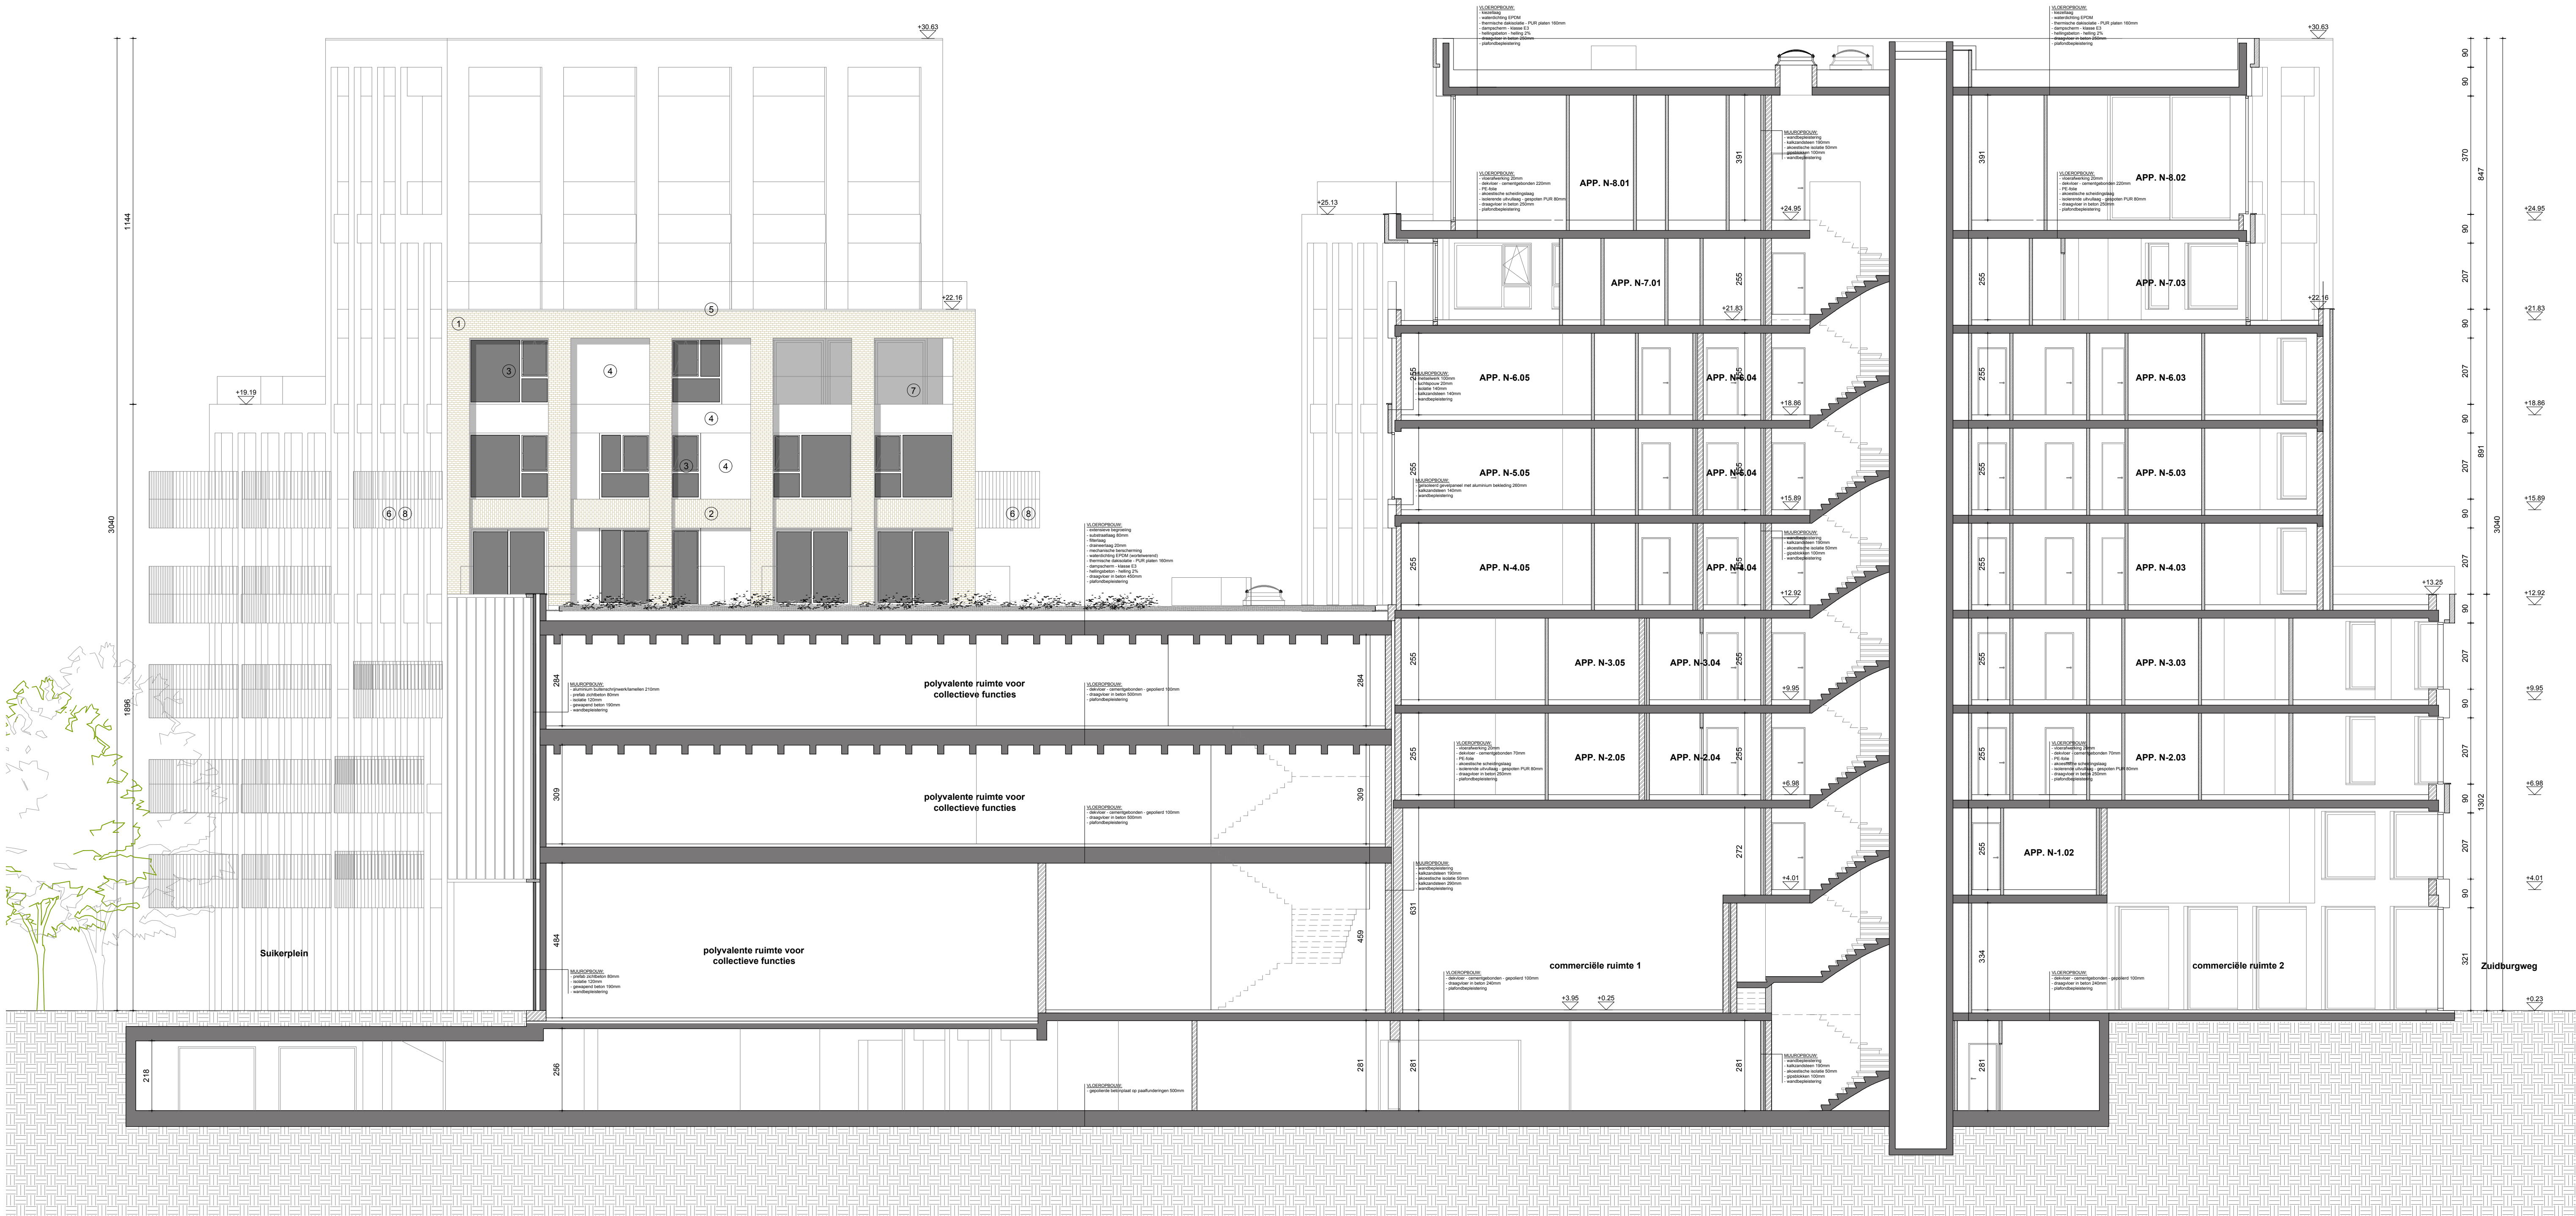

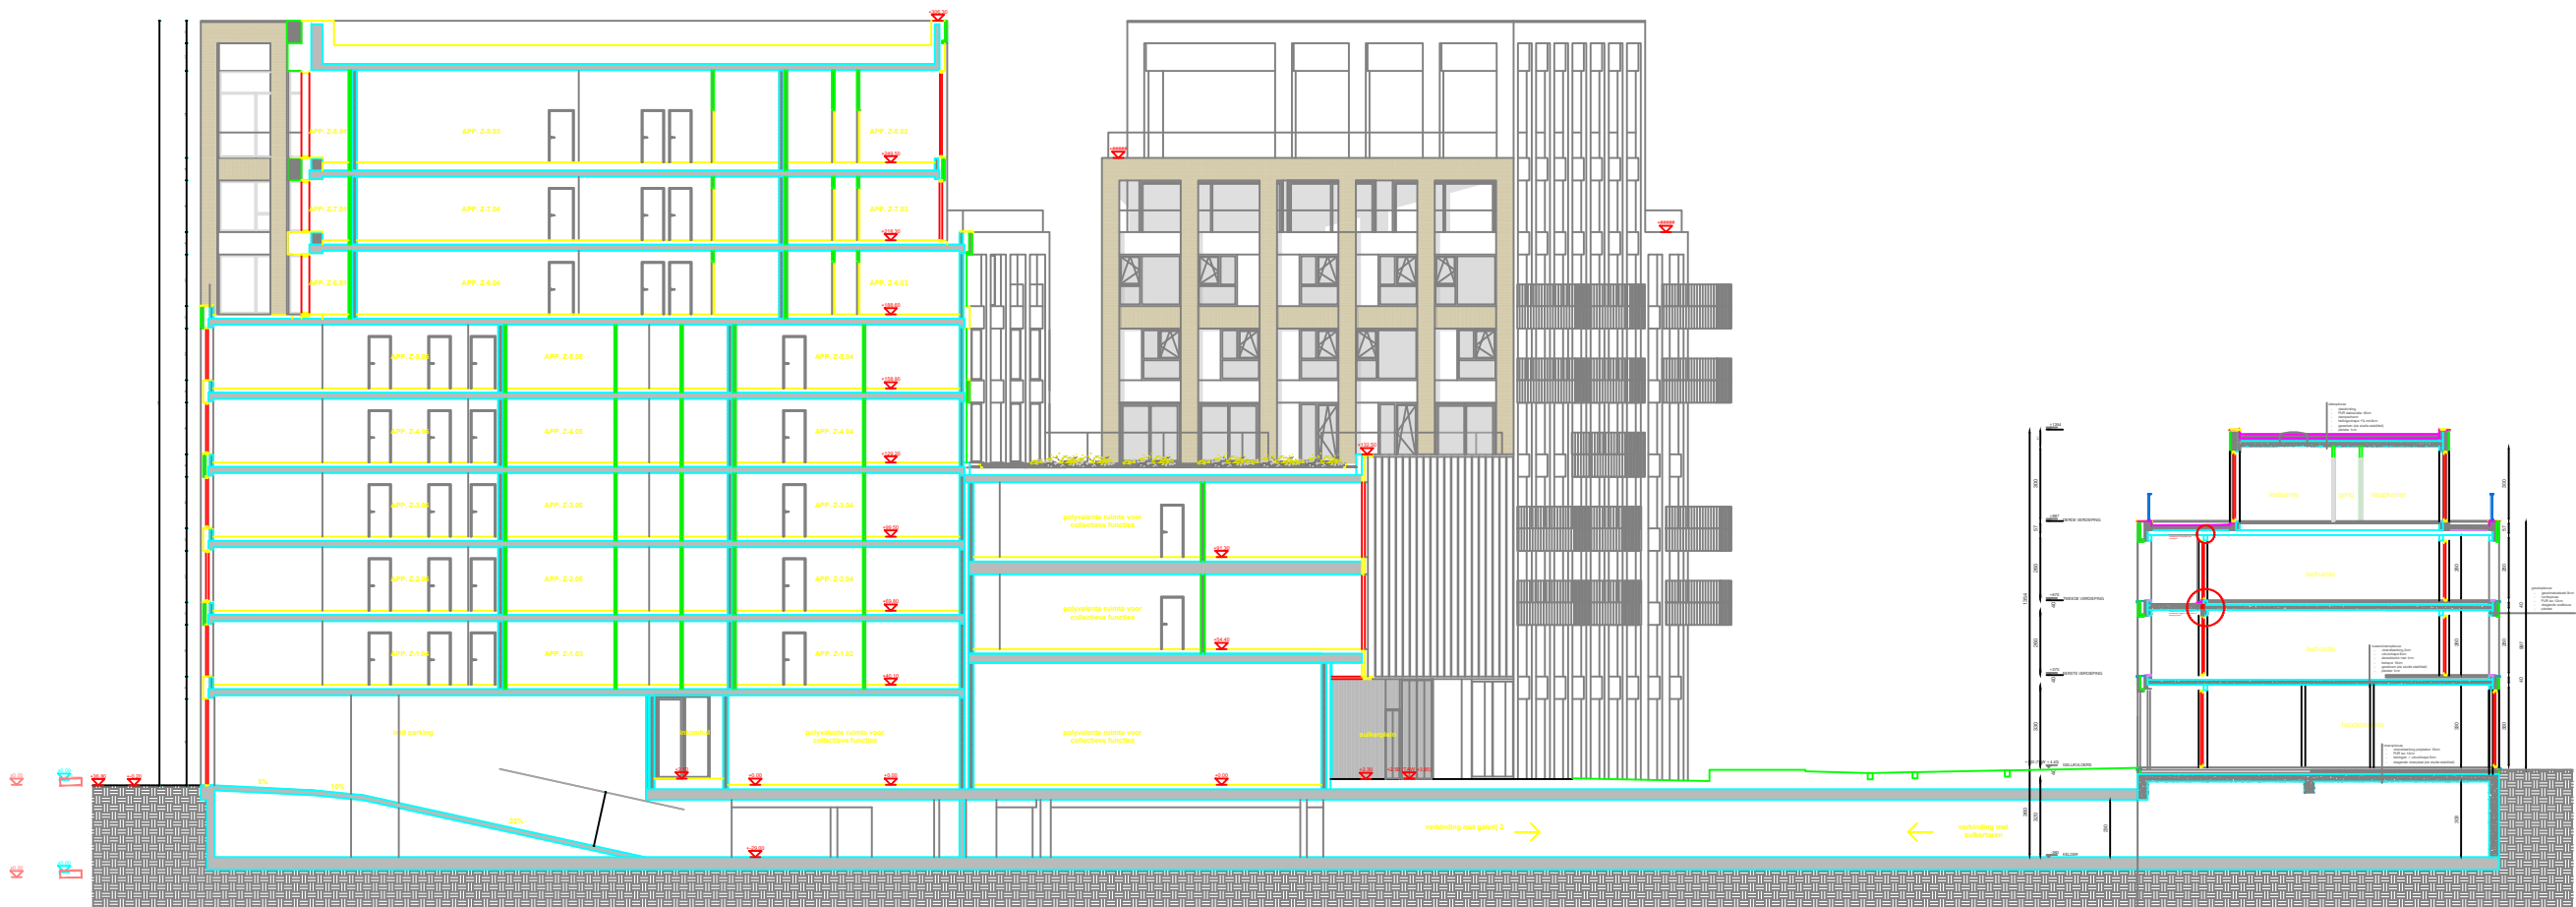


 



 


09.05.2018

A vertical scale bar with markings at 0, 1, and 5m.

 

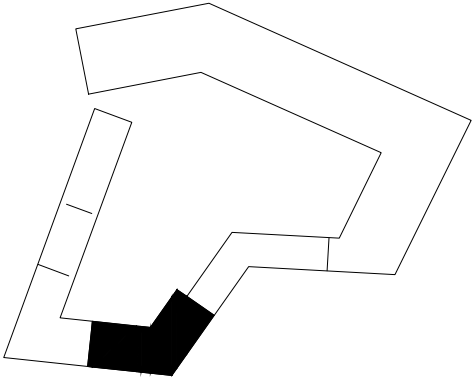

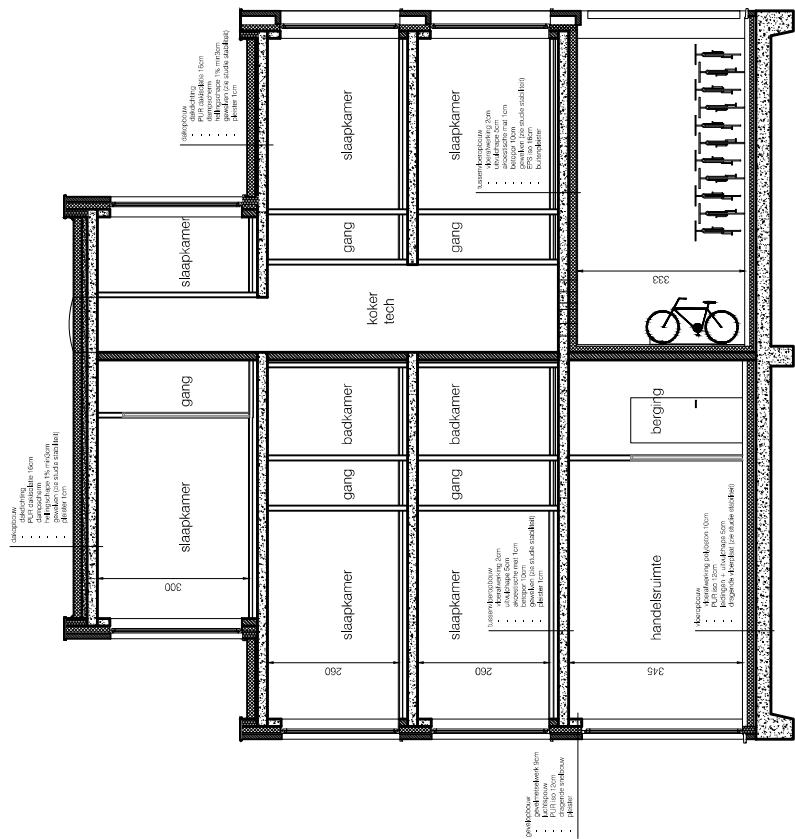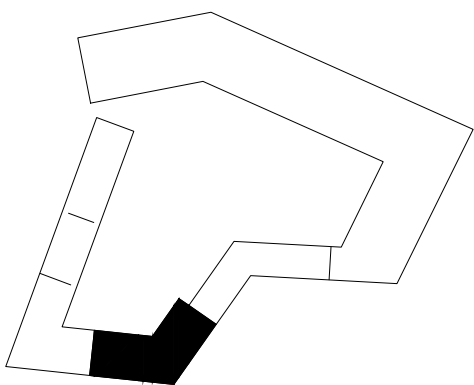

SUIKERPARK VEURNE

GALERIJ 2
snede AA'

09.05.2018



schaal 1:150

