


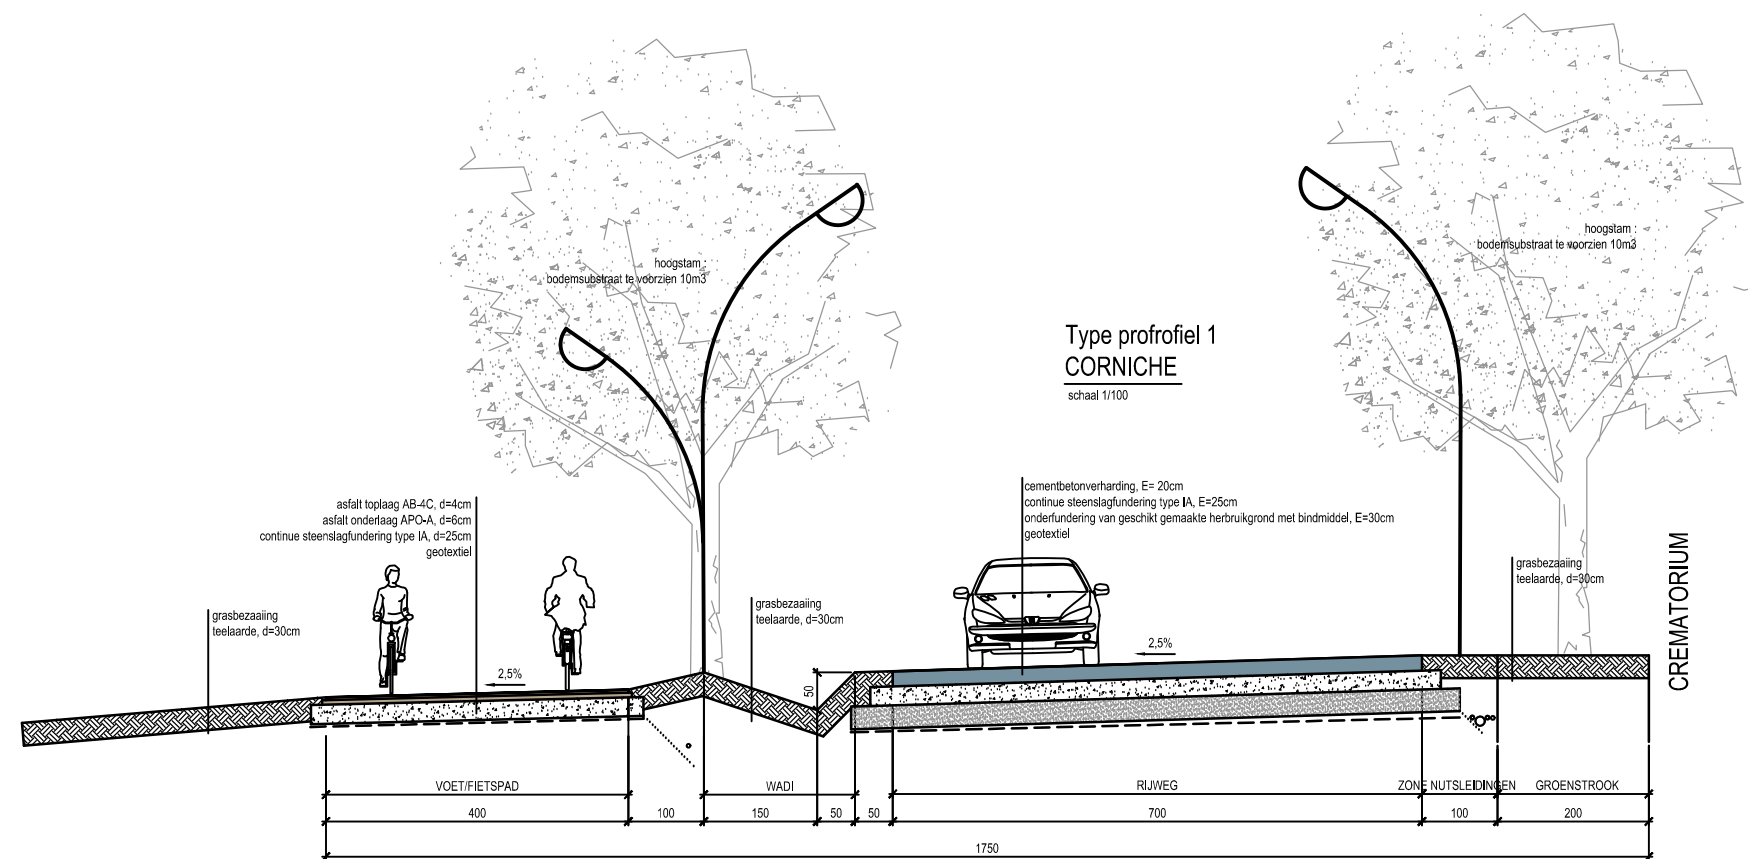

0m 2,5m 5m 7,5m

1:100

Referentiepeil dorpel vloerniveau KBC Gentsesteenweg : 22.42m TAW