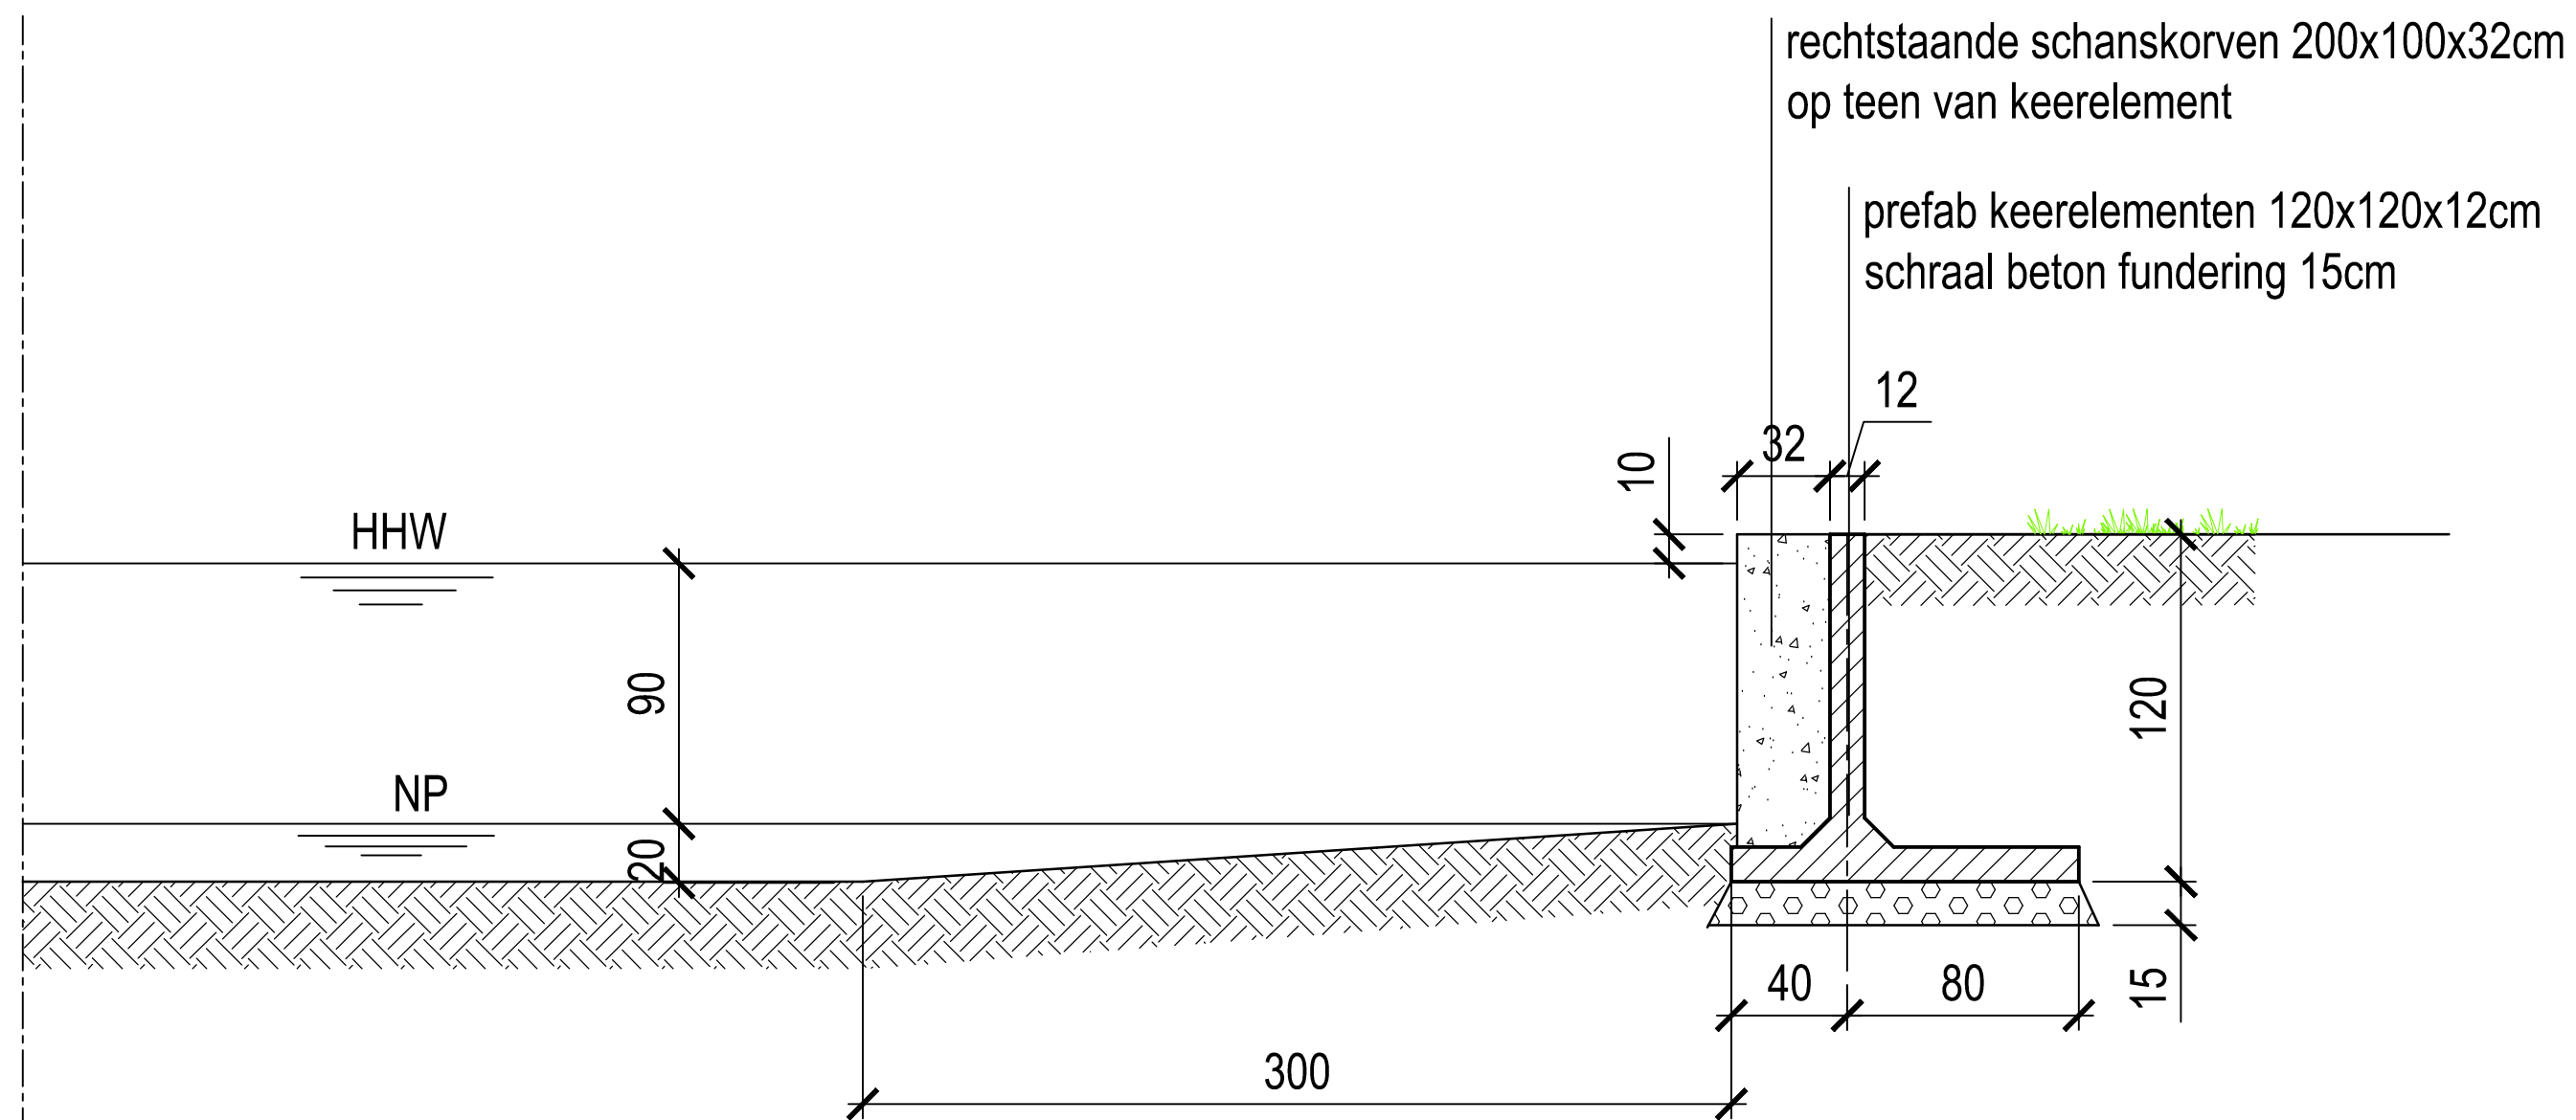


Referentiepeil dorpel vloerniveau KBC Gentssteenweg : 22.42m TAW