


LÄNGENPROFIL BERM	
BESTAND	SANDGESTELZTE ABSTÄNDE
	FUGENABSTÄNDE
	PEILEN (IN TÜR)
NEU	SANDGESTELZTE ABSTÄNDE
	FUGENABSTÄNDE
	PEILEN (IN TÜR)

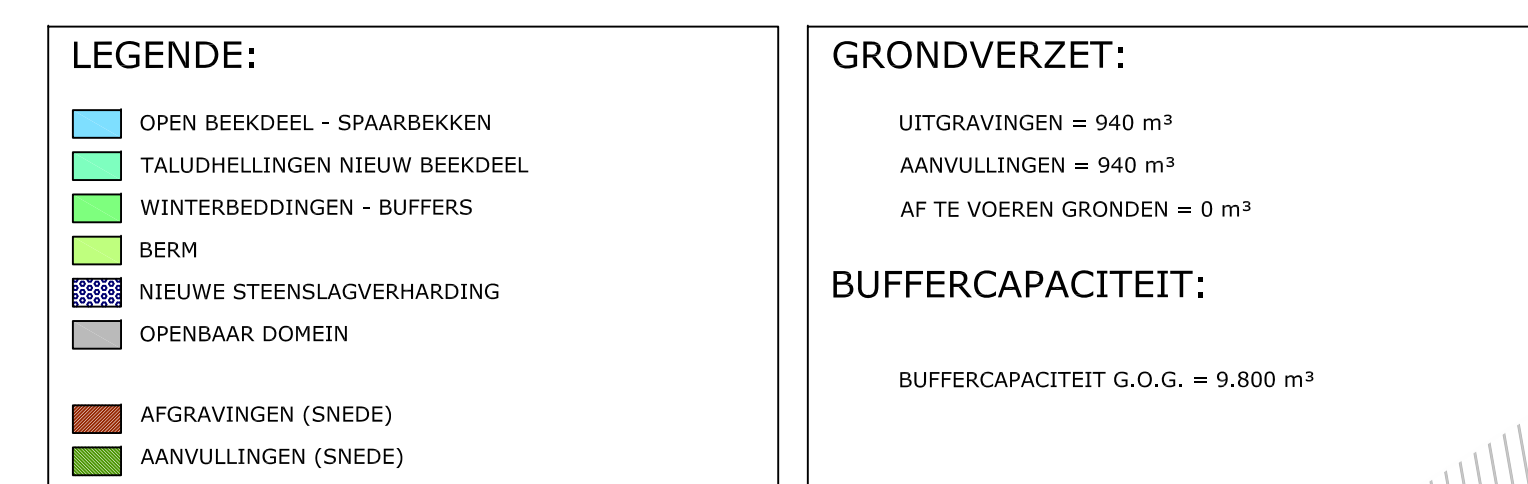

LEGENDE			
INDEX	MIN (m TAW)	MAX (m TAW)	
1	24,000	26,000	
2	26,000	28,000	
3	28,000	30,000	
4	30,000	32,000	
5	32,000	34,000	
6	34,000	36,000	
7	36,000	38,000	
8	38,000	40,000	
9	40,000	42,000	
10	42,000	44,000	


[illegible]

plannummer	GRONDPLAN - SITUATIEPLAN - OMGEVINGSPLAN
1/1	DWARSPROFIELEN

Gezien en goedgekeurd door de provincieraad van West-Vlaanderen in zitting van:

de provinciegriffier de voorzitter

Geert ANTHIERENS Eliane SPINCEMAILLE

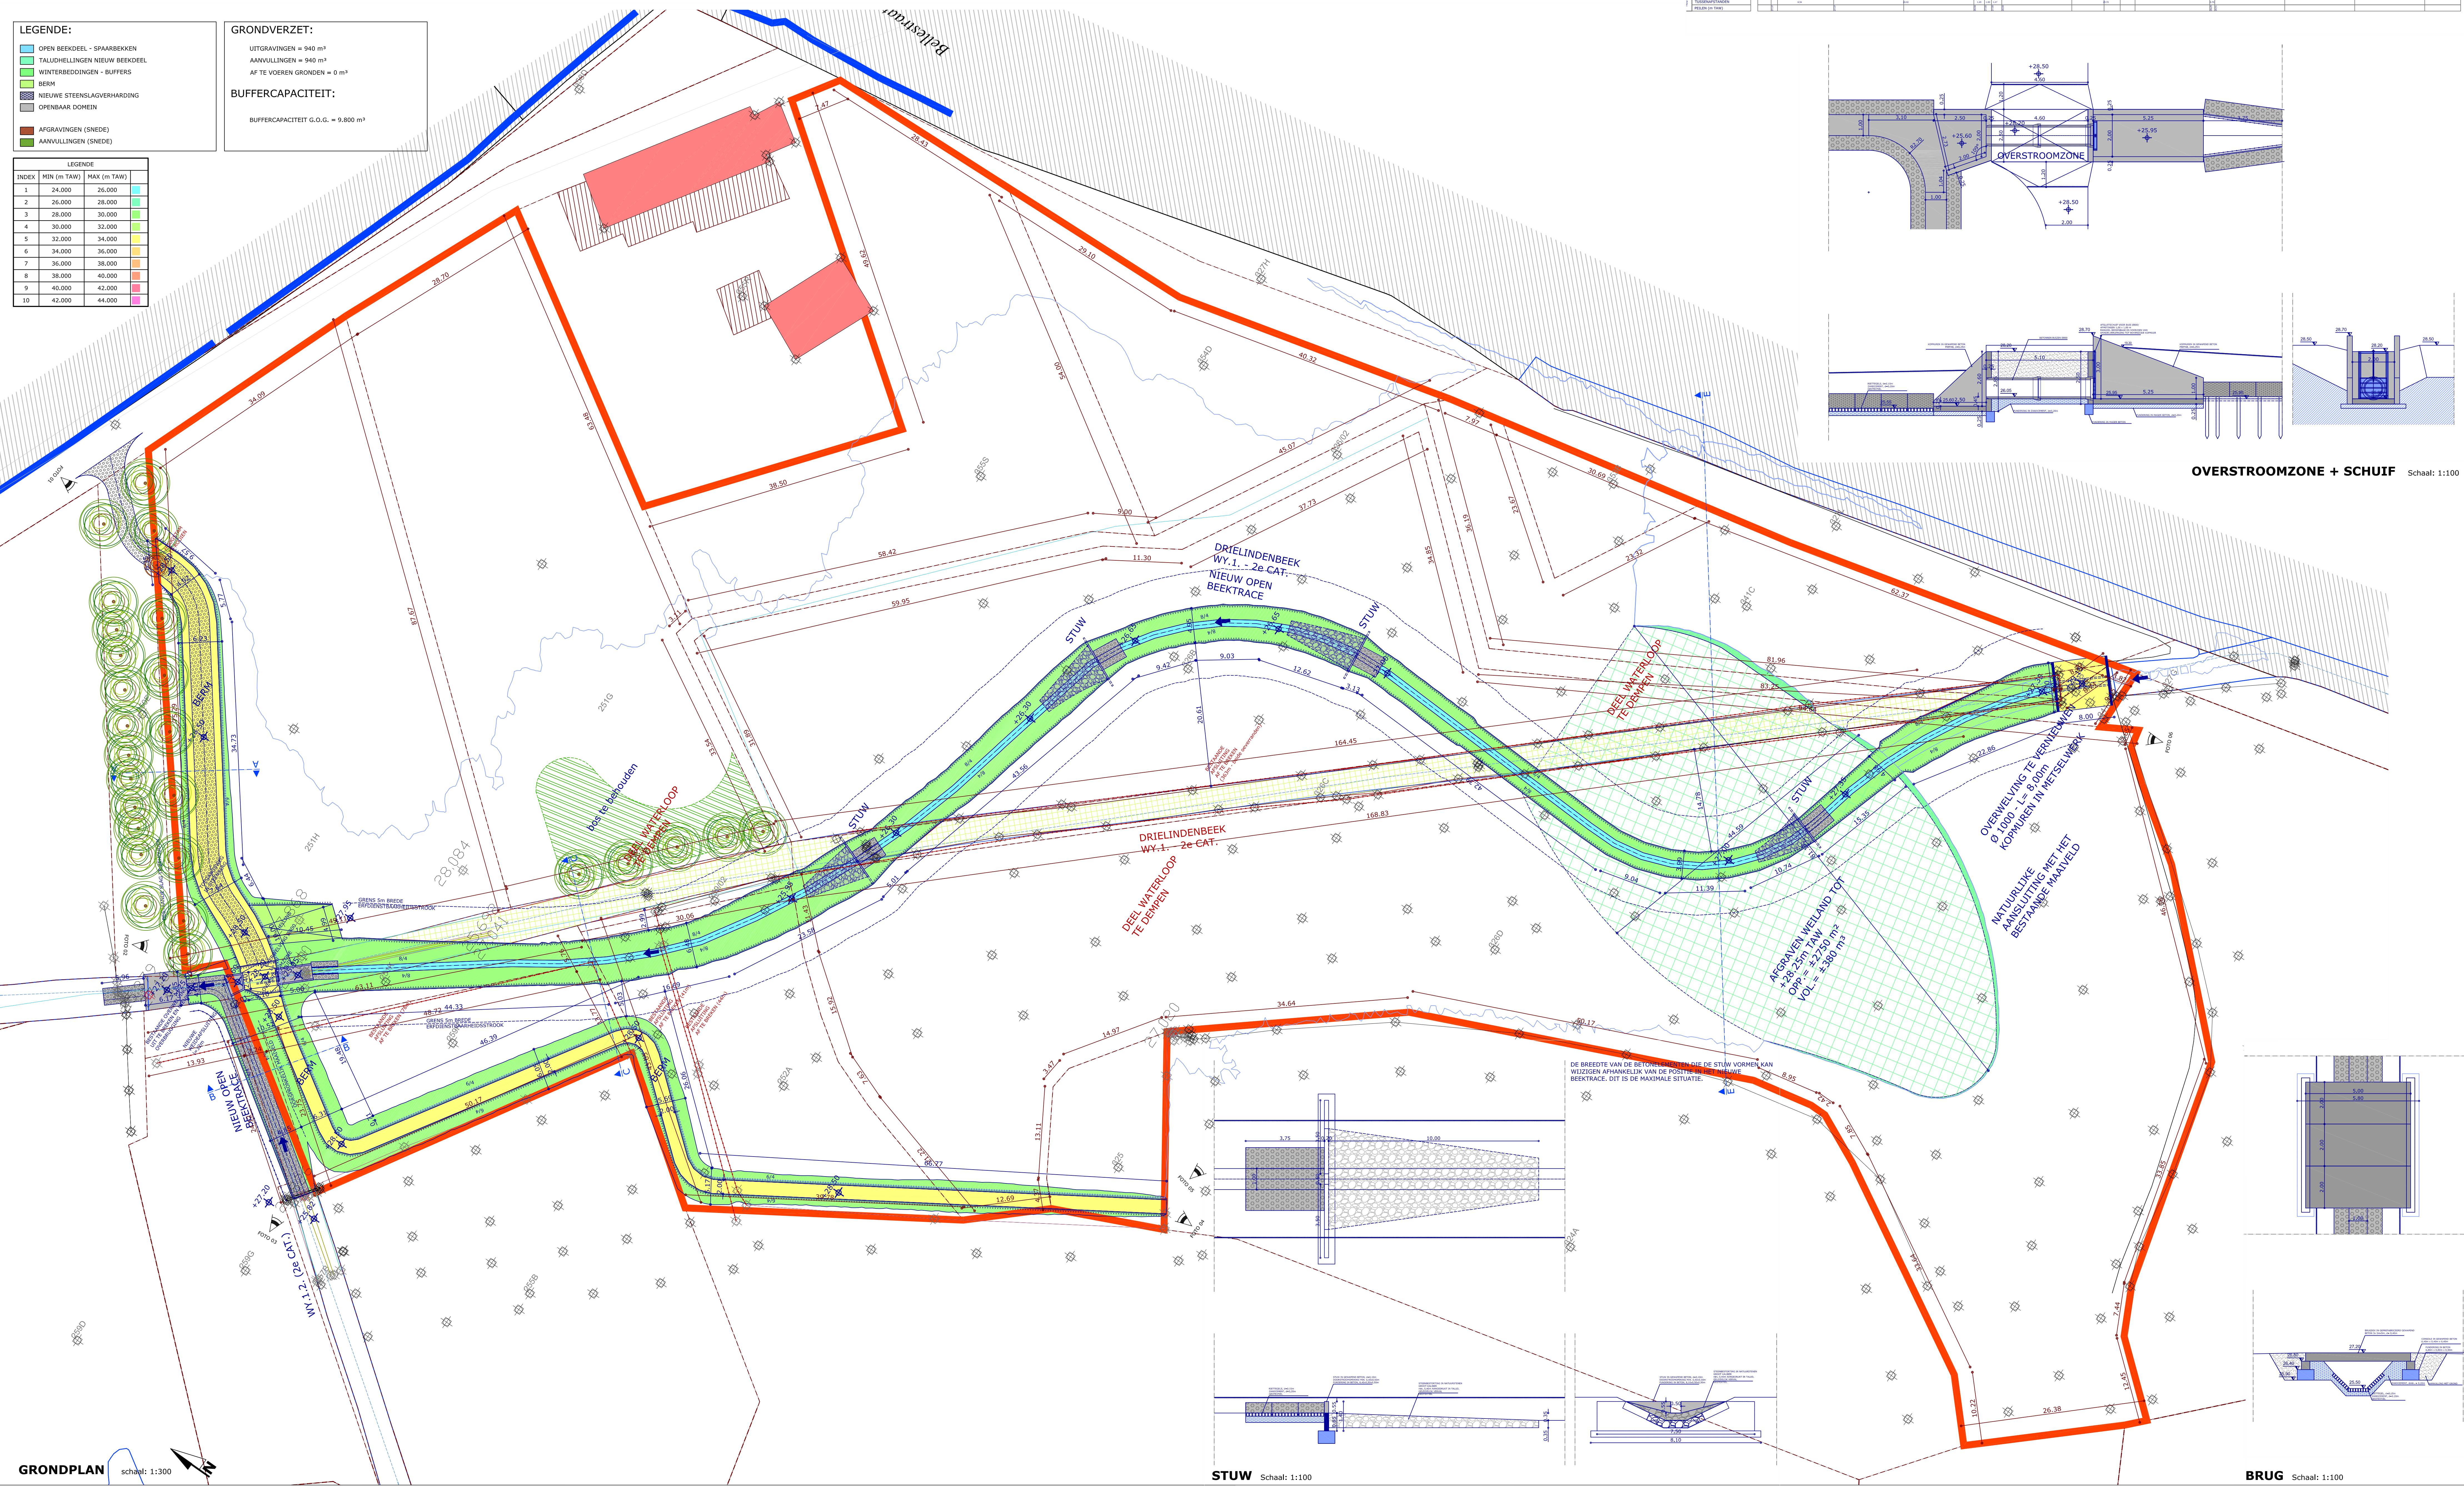

GRONDPLAN schaal: 1:300

STUW Schaal: 1:100

BRUG Schaal: 1:100